


35+00


NAD 83/NA 2011

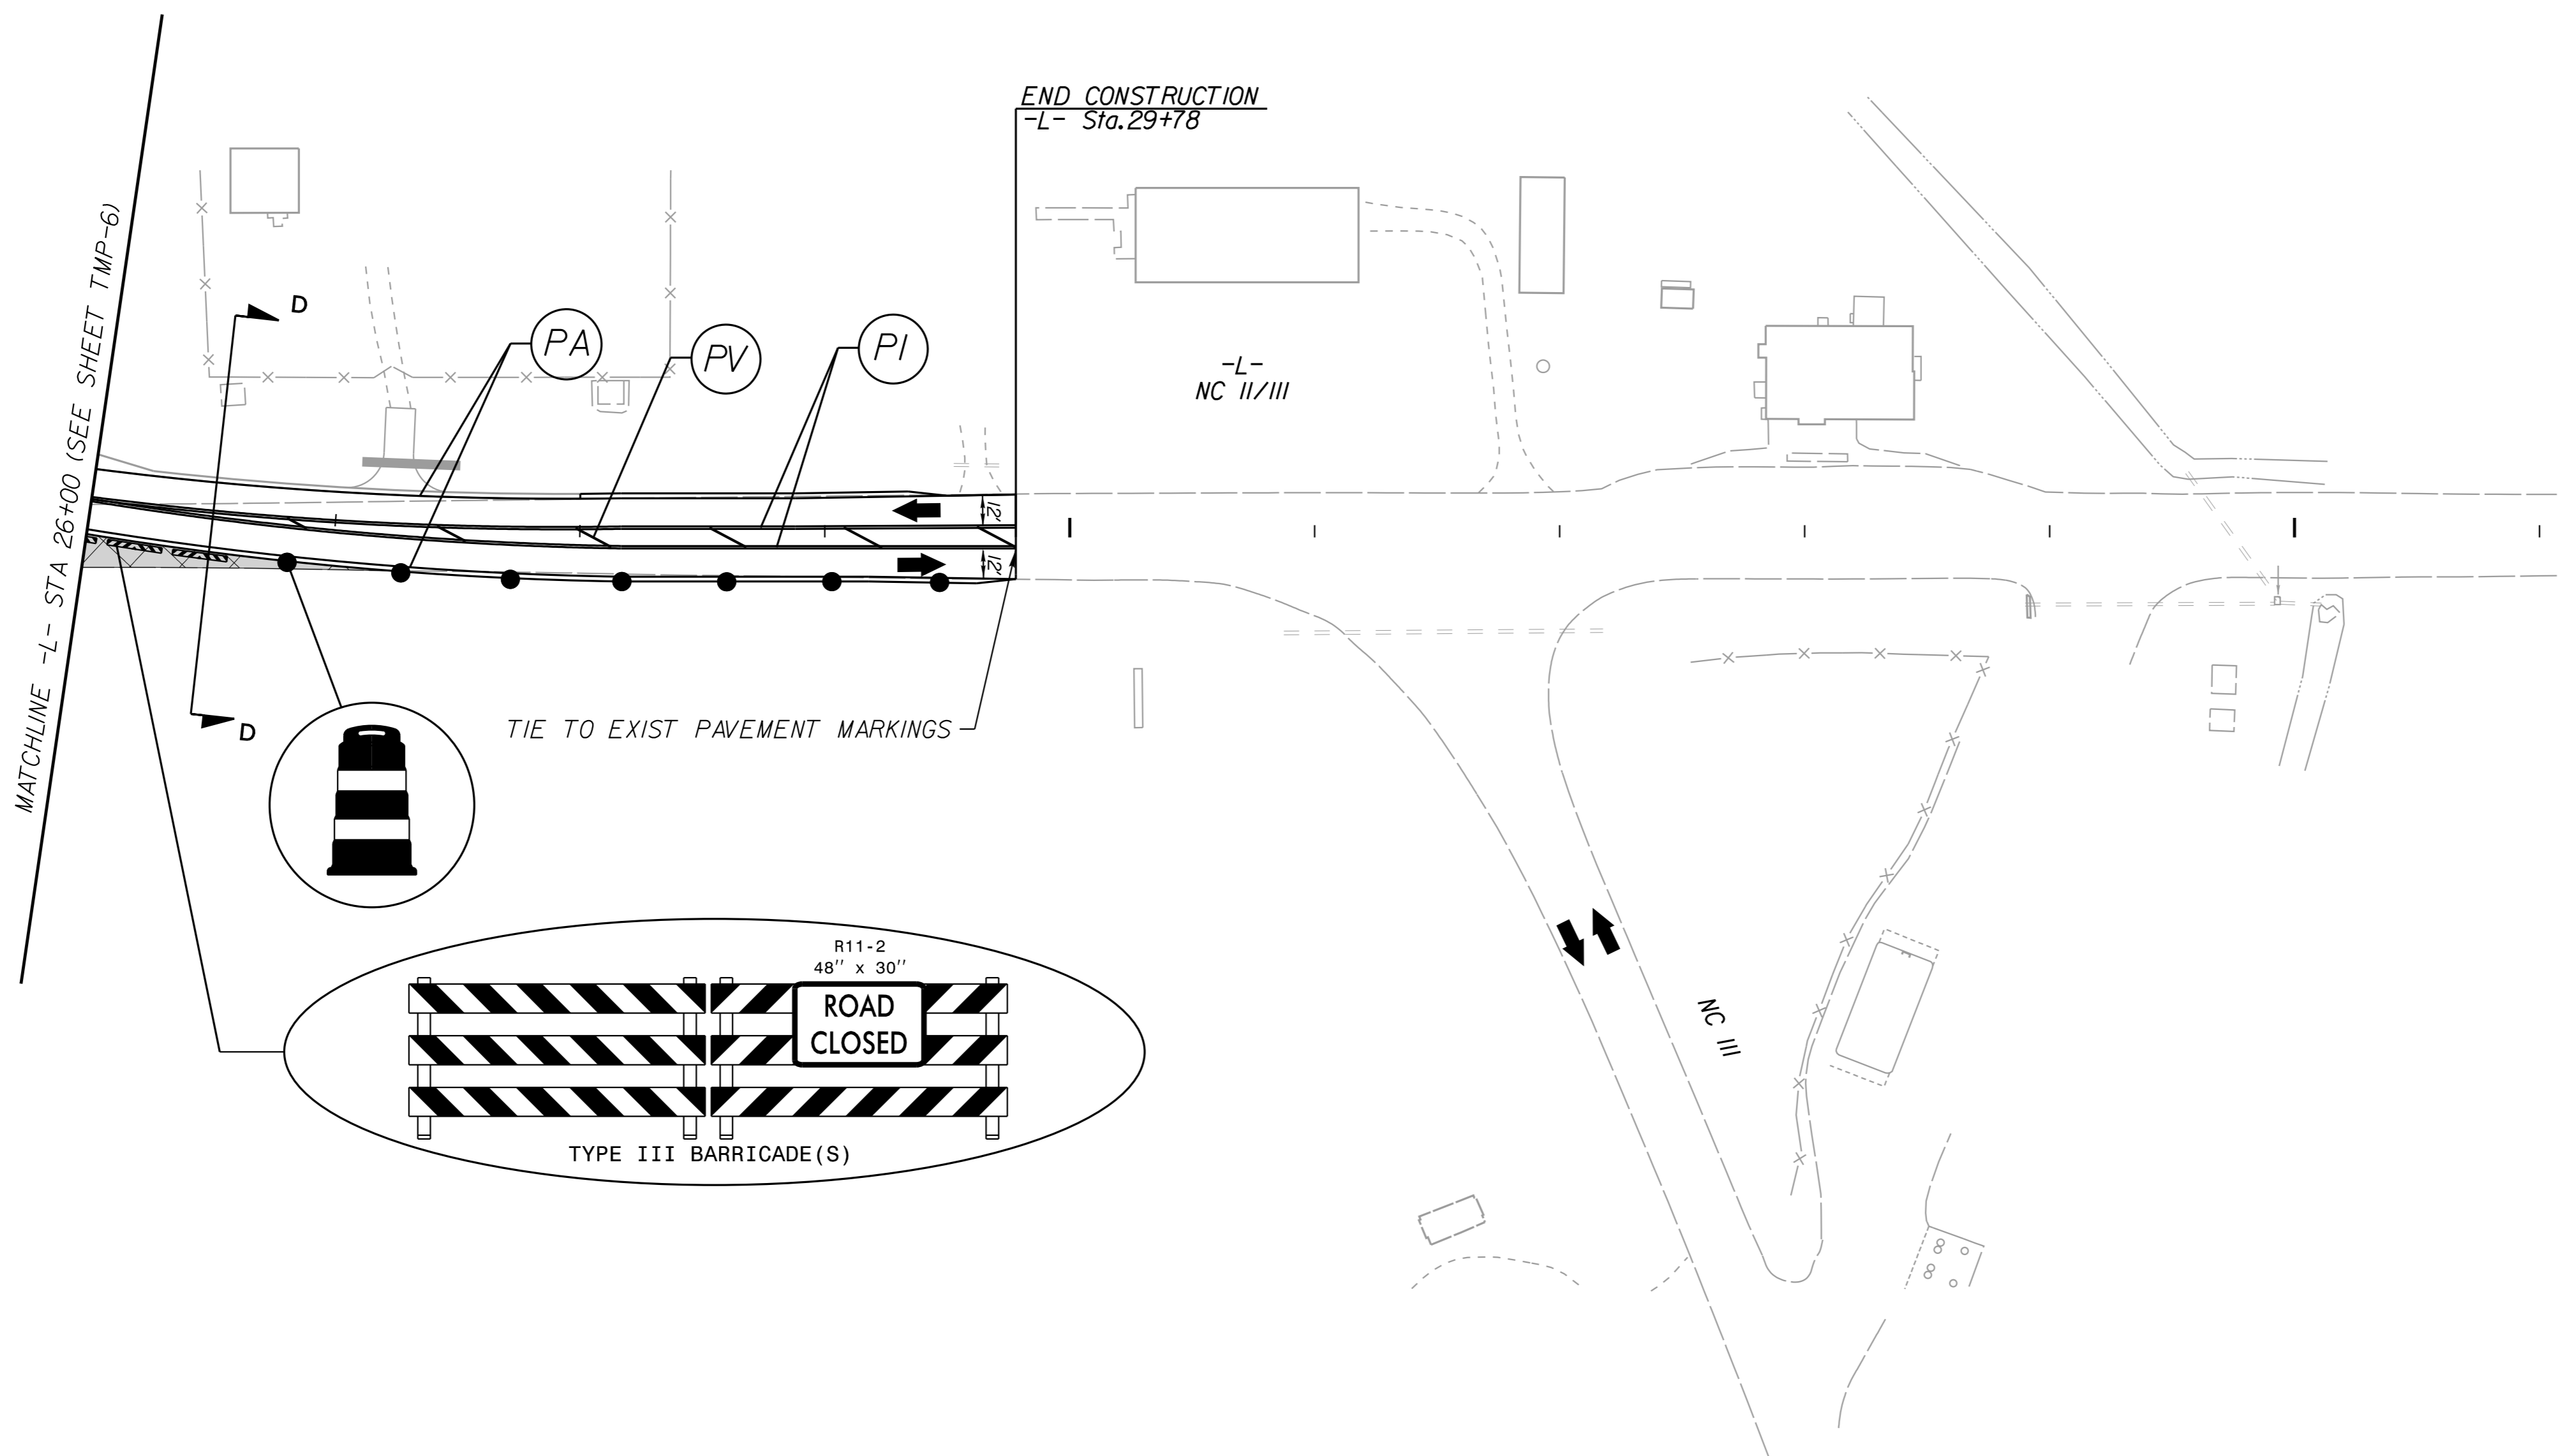

K:\RAL\_Roadway\01036483 - B-5534\TrafficControl\CP\Plan\_Sheets\B5534\_rdy\_tmp\_psh\_7.dgn 3/13/2020

DOCUMENT NOT CONSIDERED FINAL UNLESS ALL SIGNATURES COMPLETED

APPROVED:	DATE:
	3/16/2020

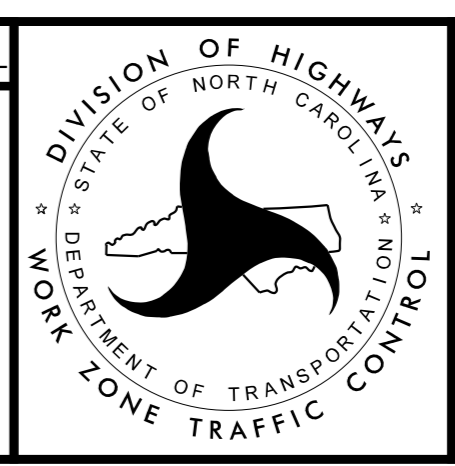

# Kimley»Horn

## TRAFFIC CONTROL PHASE II

- WORK AREA
- WEDGING
- PAVEMENT REMOVAL