
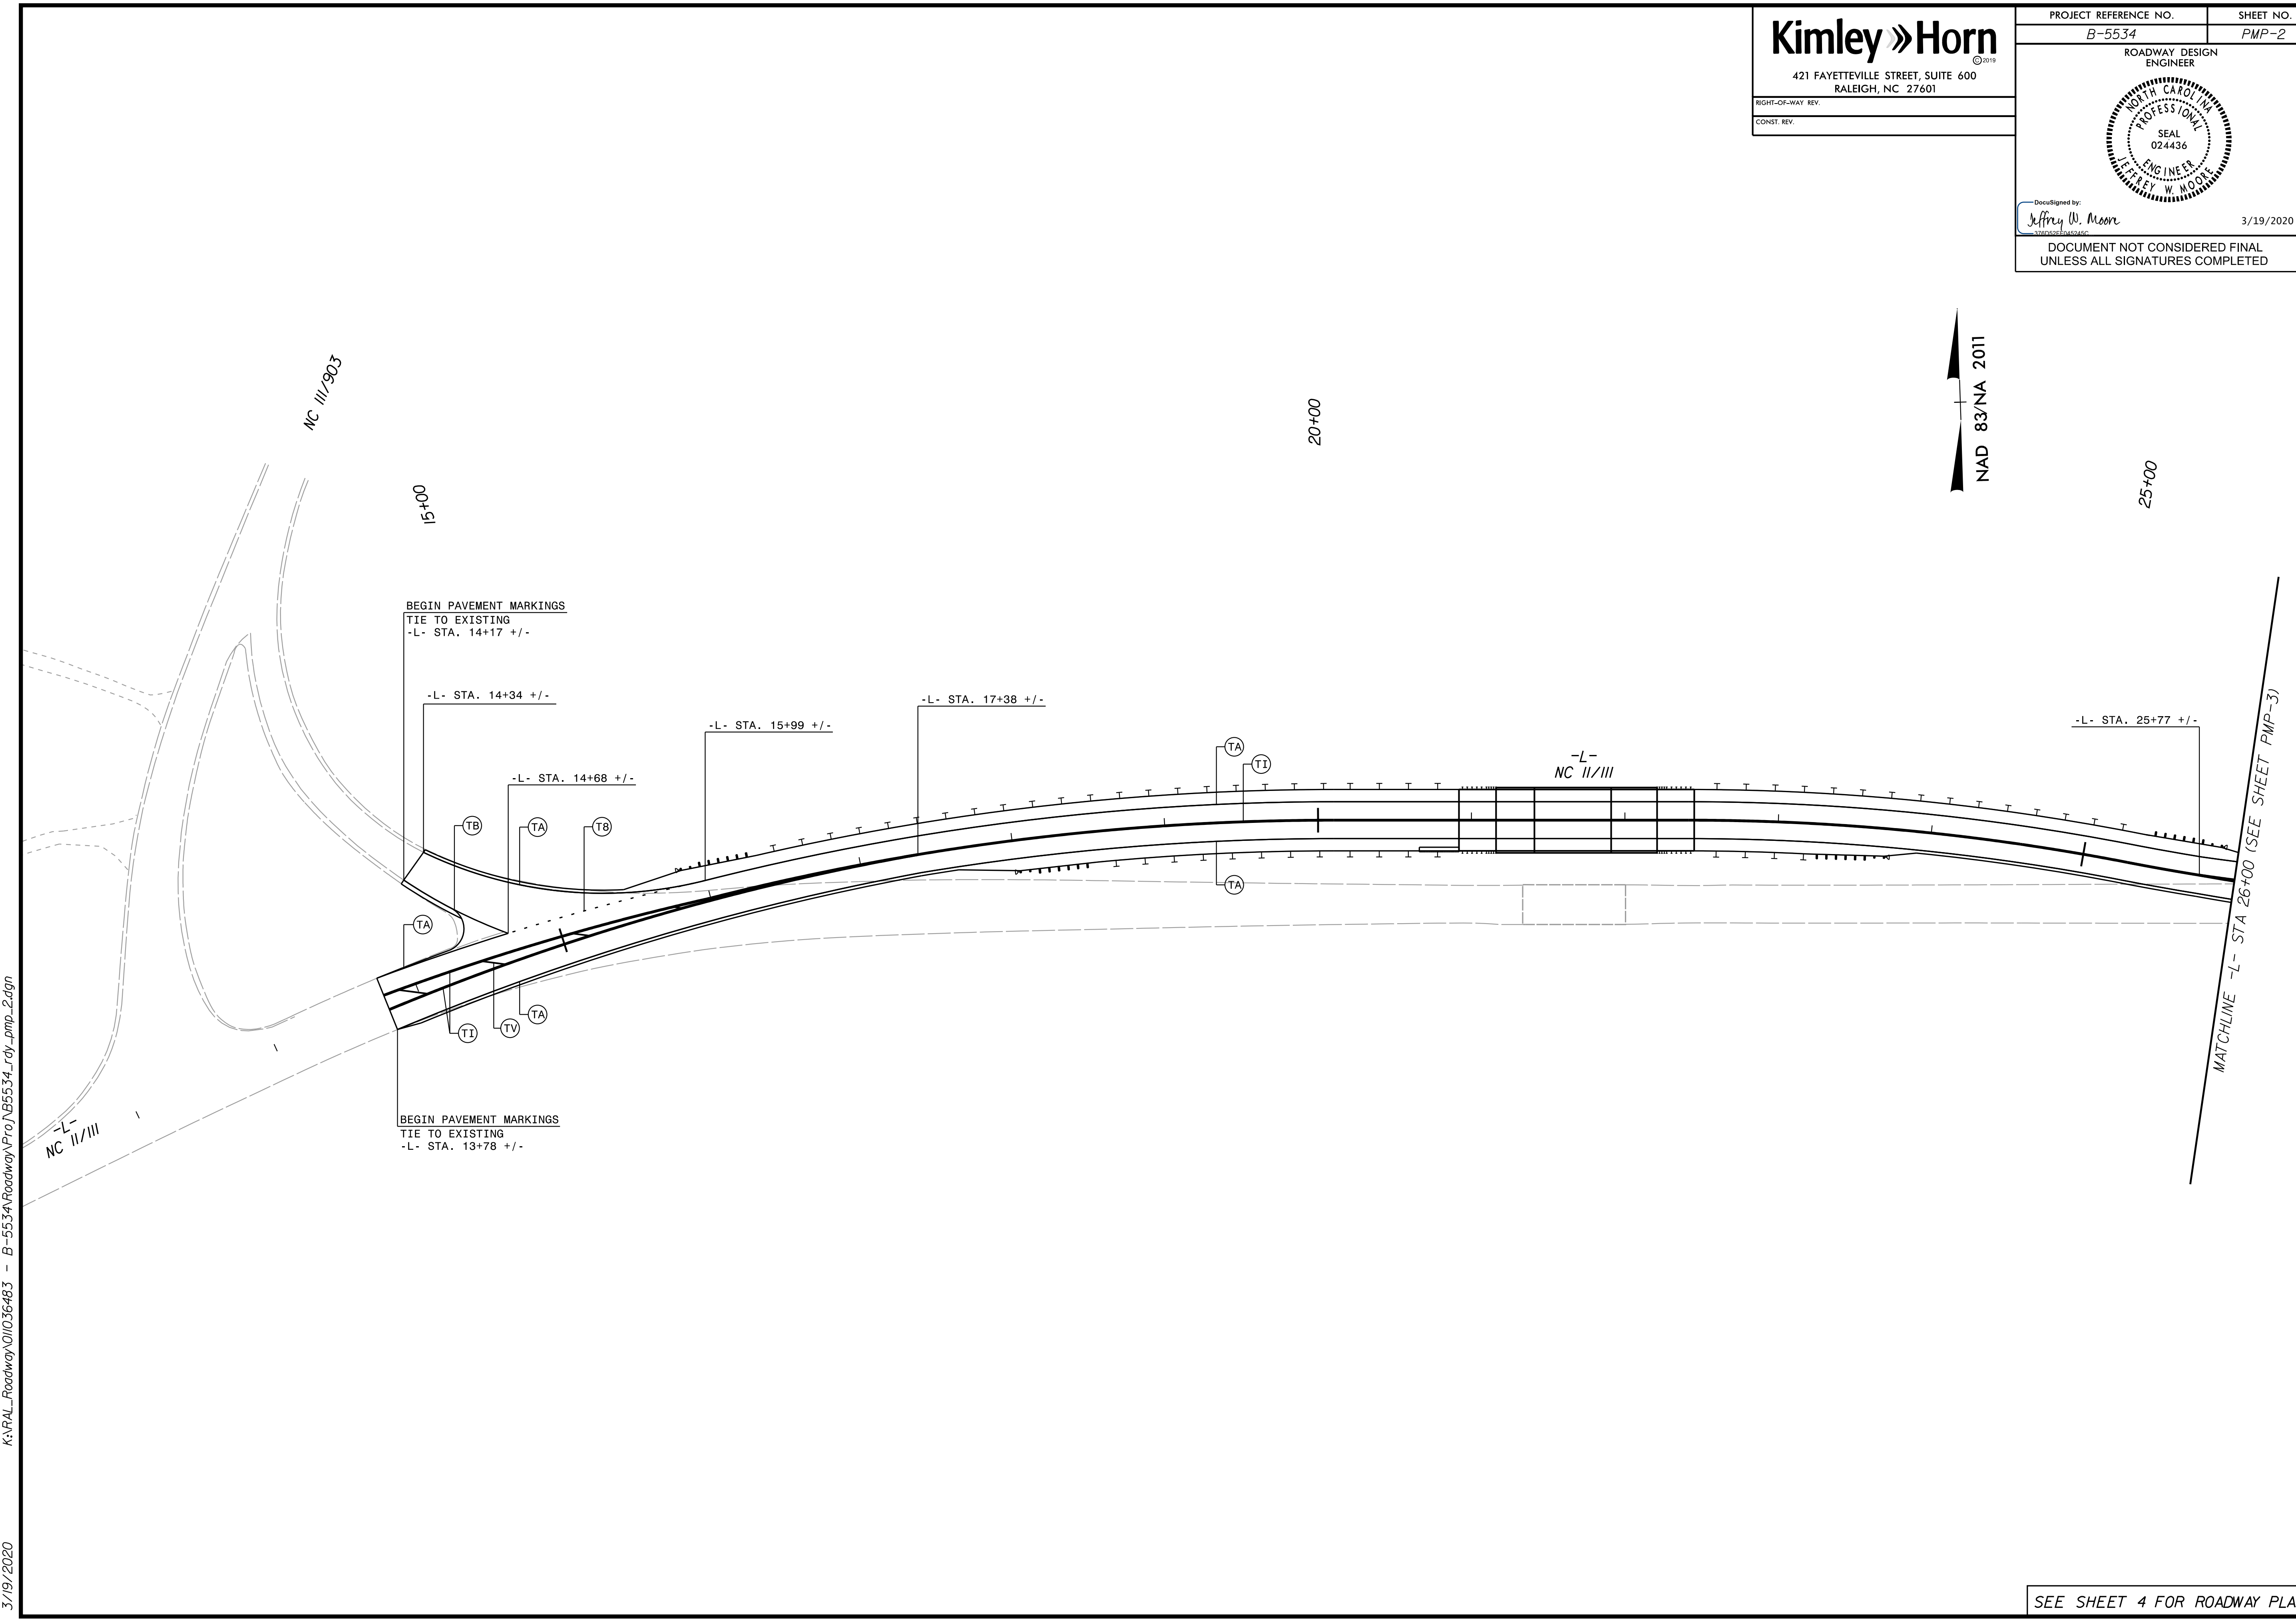
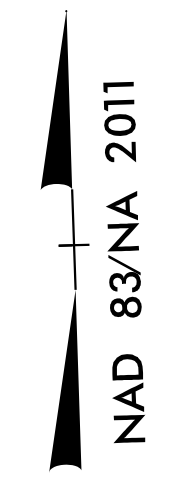


Kimley » Horn
 421 FAYETTEVILLE STREET, SUITE 600
 RALEIGH, NC 27601

RIGHT-OF-WAY REV.
 CONST. REV.

PROJECT REFERENCE NO. B-5534	SHEET NO. PMP-2
ROADWAY DESIGN ENGINEER	
	
DocuSigned by: Jeffrey W. Moore	3/19/2020
DOCUMENT NOT CONSIDERED FINAL UNLESS ALL SIGNATURES COMPLETED	



K:\RAL_Roadway\01036483 - B-5534\Roadway\Proj\B5534_rdy_pmp_2.dgn

3/19/2020

SEE SHEET 4 FOR ROADWAY PLANS