
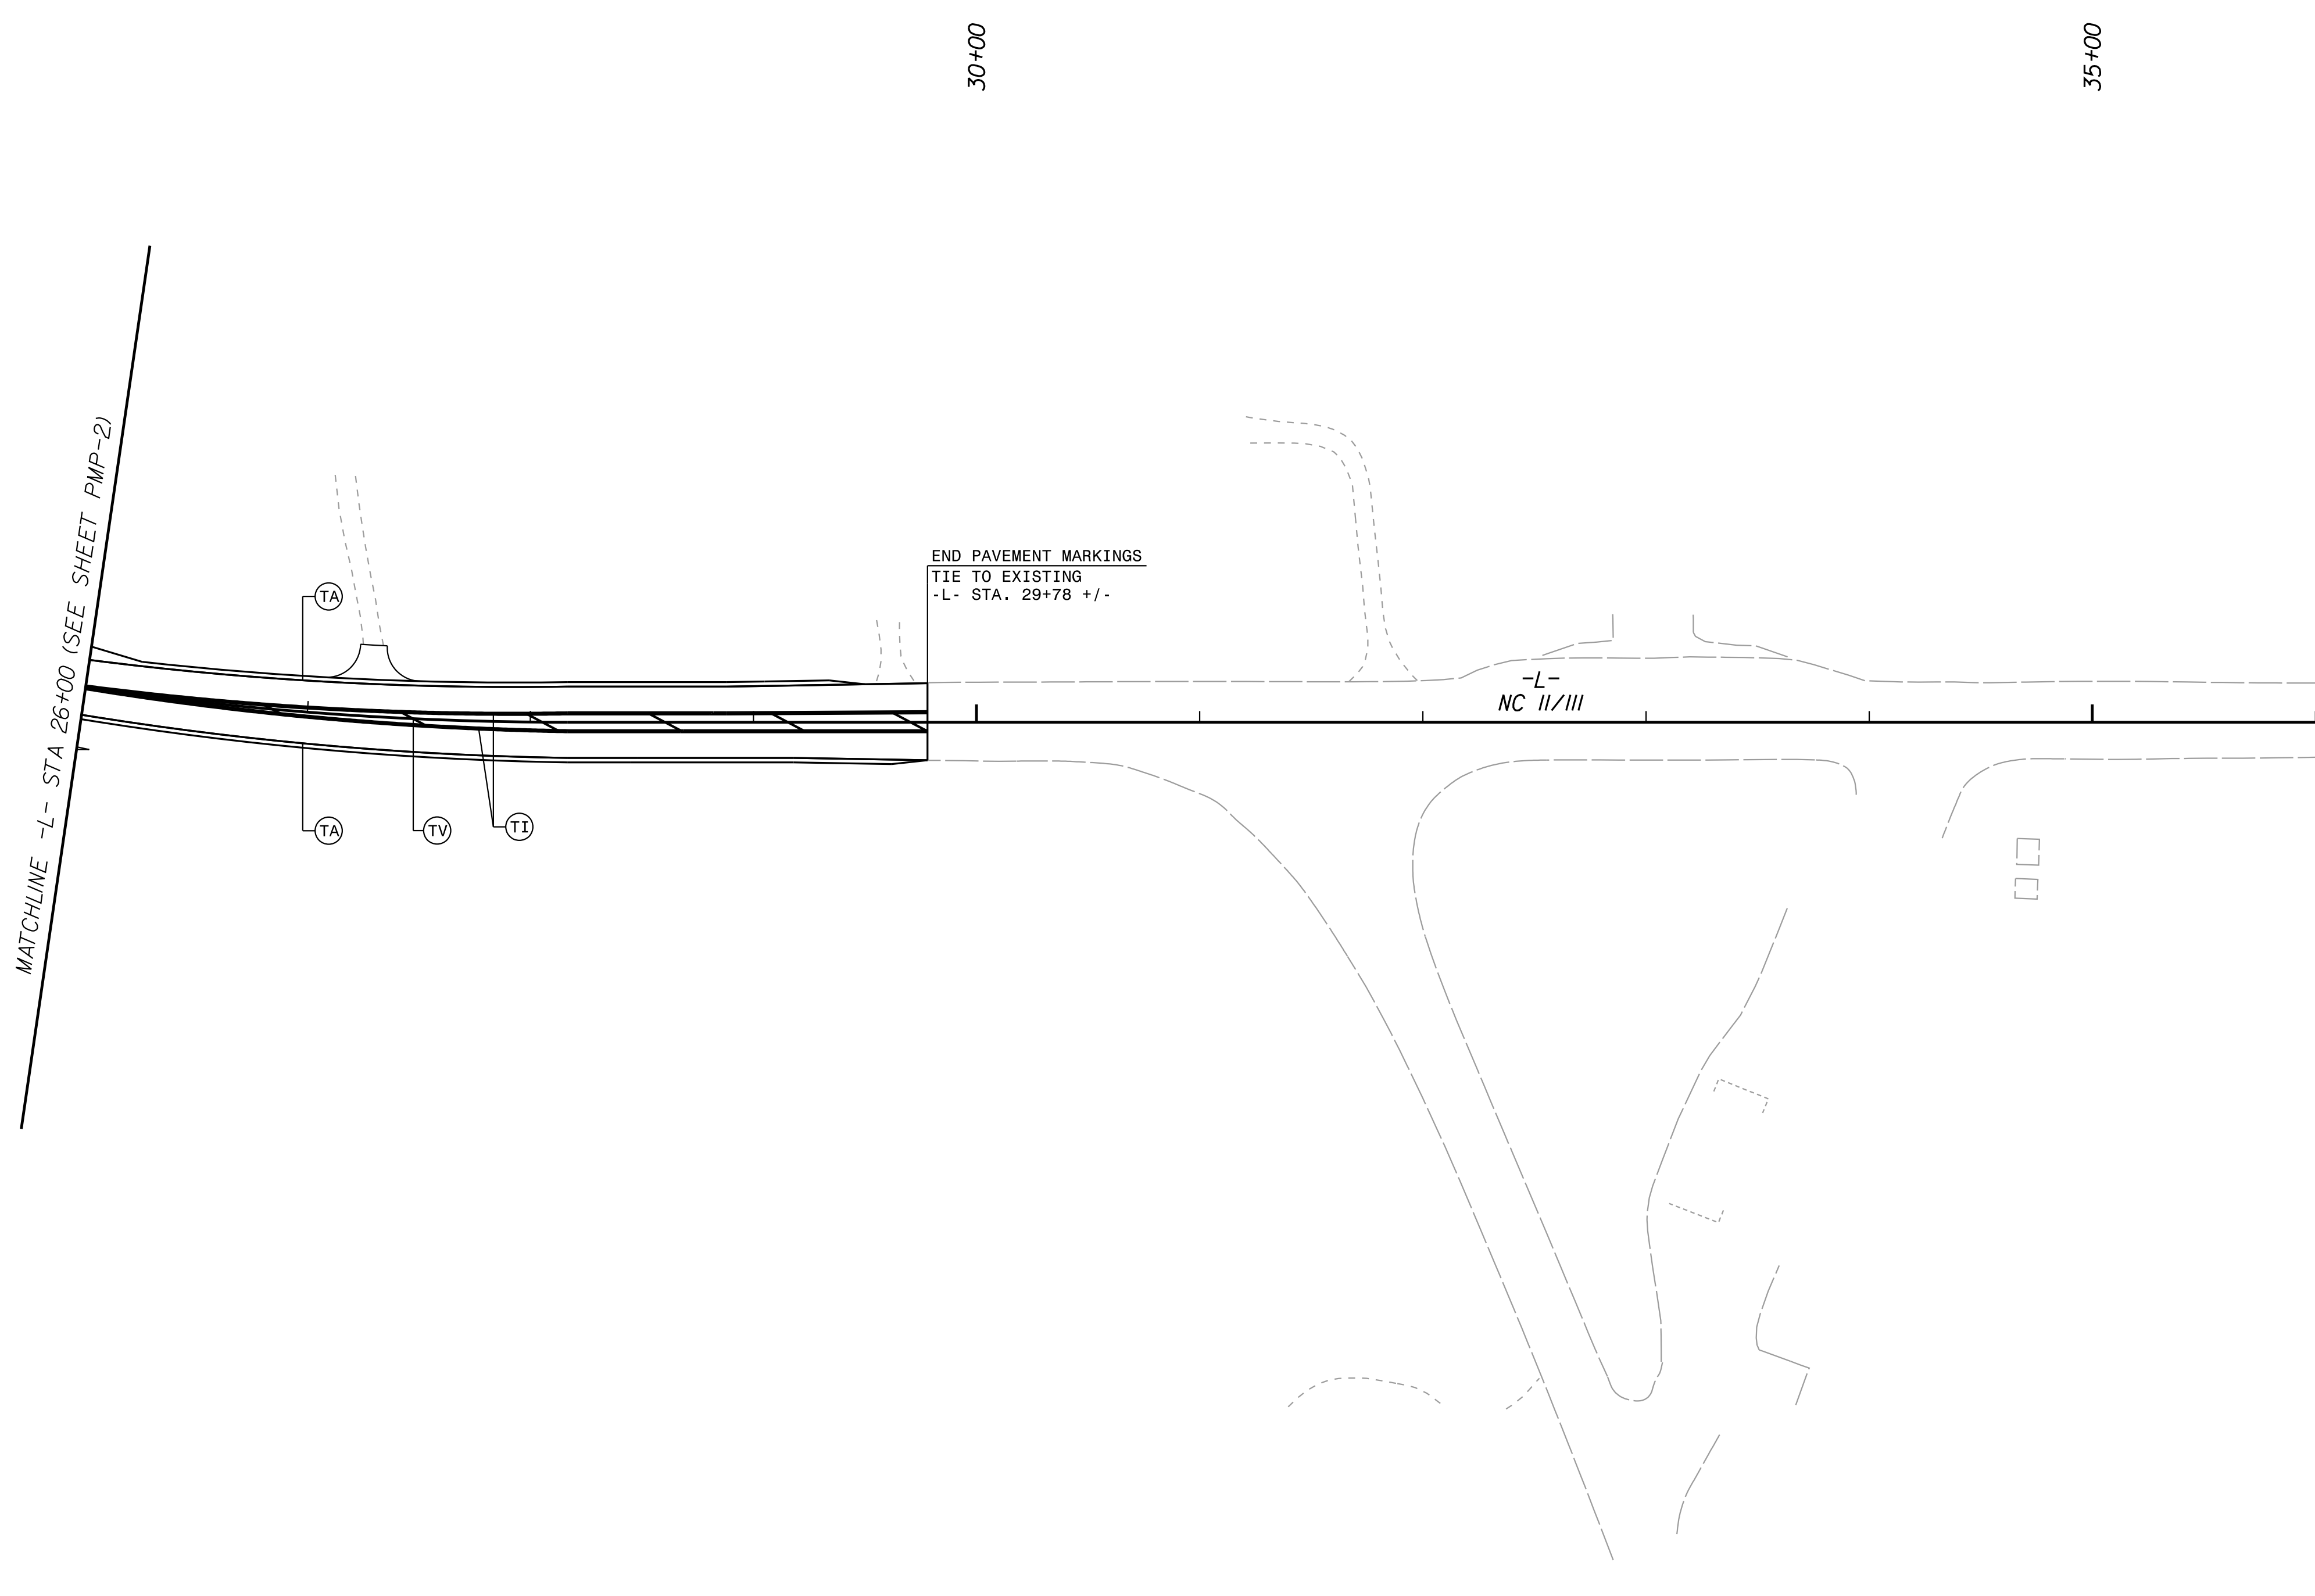


Kimley » Horn
421 FAYETTEVILLE STREET, SUITE 600
RALEIGH, NC 27601

RIGHT-OF-WAY REV.
CONST. REV.

PROJECT REFERENCE NO. B-5534	SHEET NO. PMP-3
ROADWAY DESIGN ENGINEER	
	
DocuSigned by: <i>Jeffrey W. Moore</i>	3/16/2020
DOCUMENT NOT CONSIDERED FINAL UNLESS ALL SIGNATURES COMPLETED	

3/13/2020 K:\RAL_Roadway\01036483 - B-5534\Roadway\Proj\B5534_rdy_pmp_3.dgn



SEE SHEET 5 FOR ROADWAY PLANS