

TIP PROJECT: B-5534


T.I.P. NO.	SHEET NO.
B-5534	UC-1

STATE OF NORTH CAROLINA
DIVISION OF HIGHWAYS


UTILITY CONSTRUCTION PLANS
DUPLIN COUNTY

LOCATION: BRIDGE 82 OVER BURNT COAT CREEK ON NC 111

TYPE OF WORK: RELOCATION OF WATER LINE

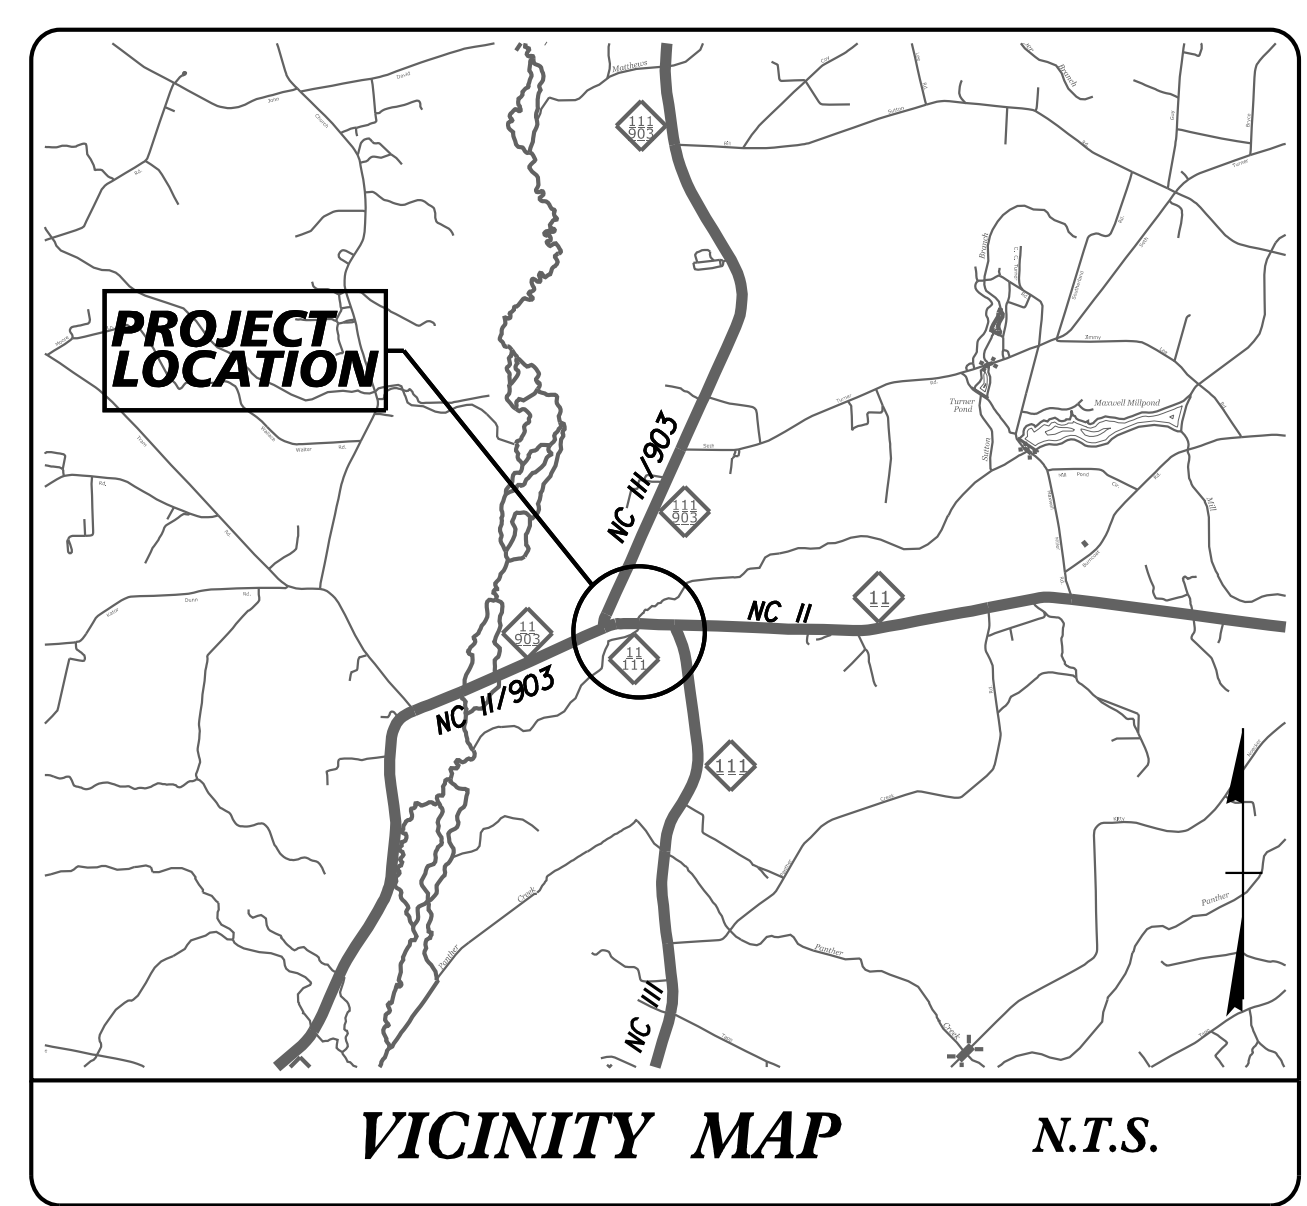


UC PLANS

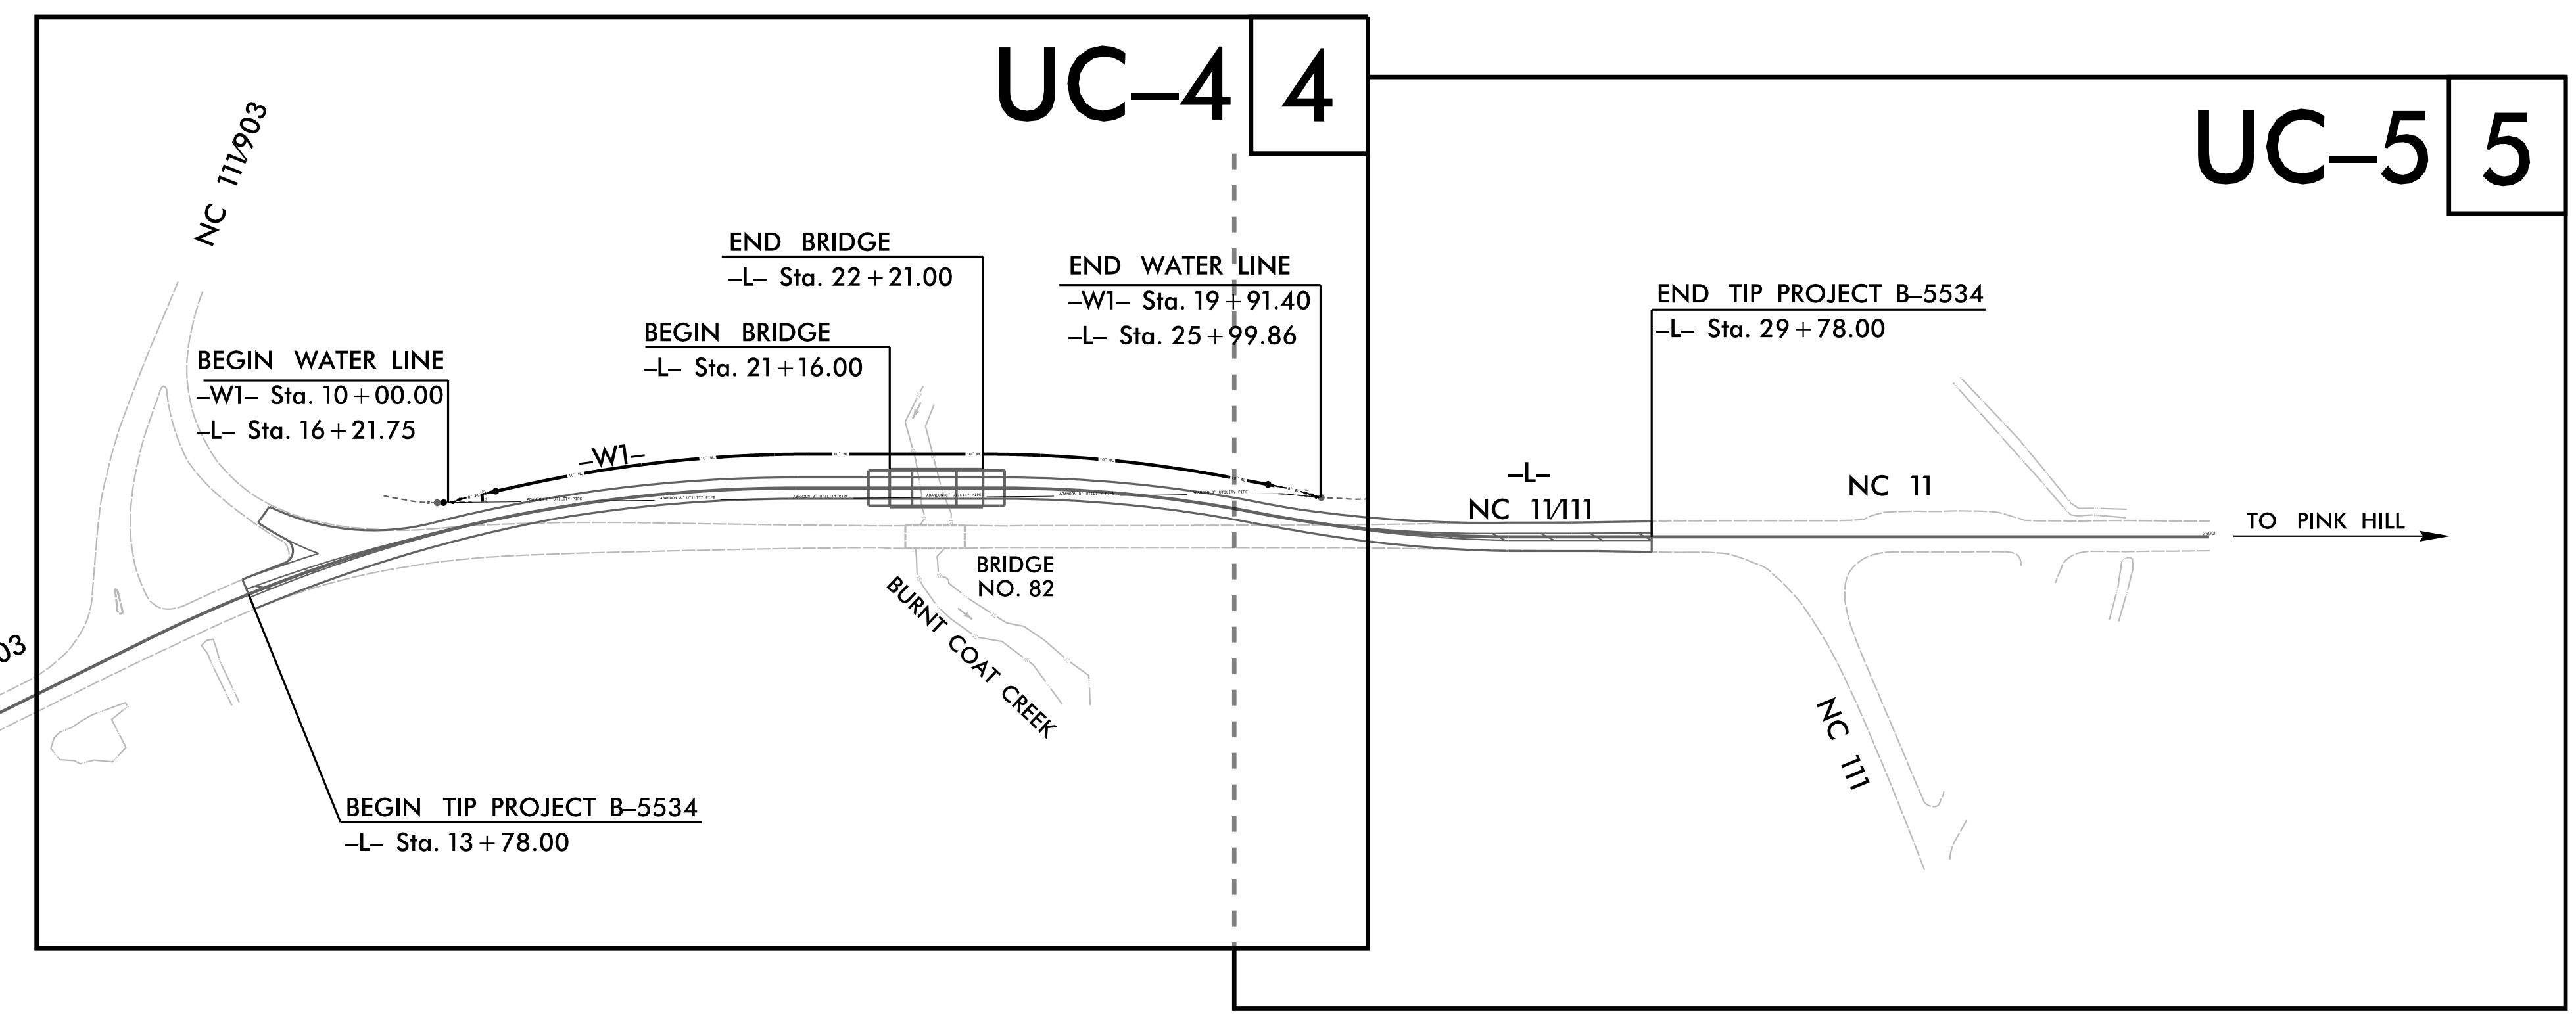

THIS PROJECT IS NOT WITHIN A MUNICIPAL BOUNDARY

DOCUMENT NOT CONSIDERED FINAL
UNTIL ALL SIGNATURES ARE COMPLETED

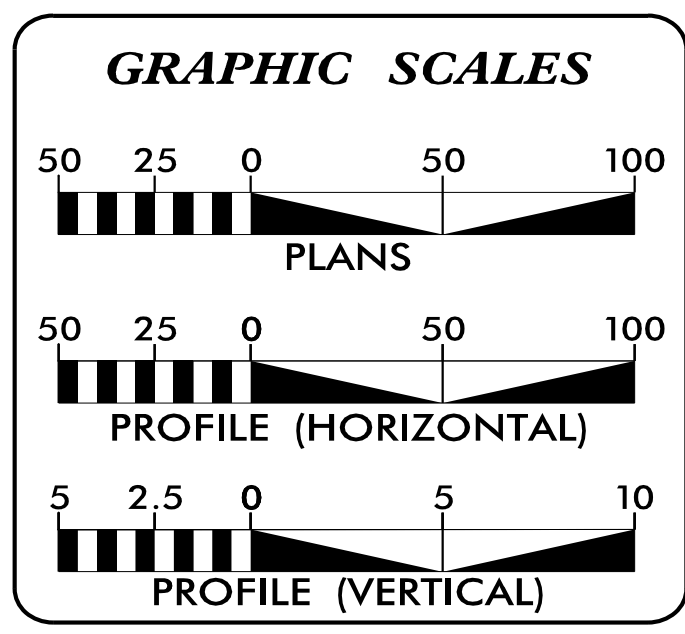

SHEET NO.:	DESCRIPTION:
UC-1	TITLE SHEET
UC-2	UTILITY SYMBOLGY
UC-3	UTILITY NOTES
UC-3A THRU UC-3C	UTILITY DETAILS
UC-4 THRU UC-5	UTILITY CONSTRUCTION SHEETS
UC-6	UTILITY PROFILE SHEET

WATER AND SEWER OWNERS ON PROJECT

(1) WATER - DUPLIN COUNTY
(2) SANITARY SEWER - DUPLIN COUNTY

PREPARED IN THE OFFICE OF

Kimley»Horn

NC LICENSE #F-0102
421 FAYETTEVILLE STREET, SUITE 600
RALEIGH, NORTH CAROLINA 27601
PHONE: (919) 877-2000

Nathaniel Harvey, P.E. CONSULTANT CONTACT #1
Cody Mangano, P.E. CONSULTANT CONTACT #2

SEAL

DIVISION OF HIGHWAYS UTILITIES UNIT
1555 MAIL SERVICES CENTER
RALEIGH, NC 27699-1555
PHONE (919) 707-6690
FAX (919) 250-4151

Nabil Hamdan REGIONAL UTILITIES ENGINEER
Kelvin Martin, E.I. SENIOR UTILITIES ENGINEER
Kyle Pleasant UTILITIES AREA COORDINATOR
Larry James Jr. UTILITIES COORDINATOR