
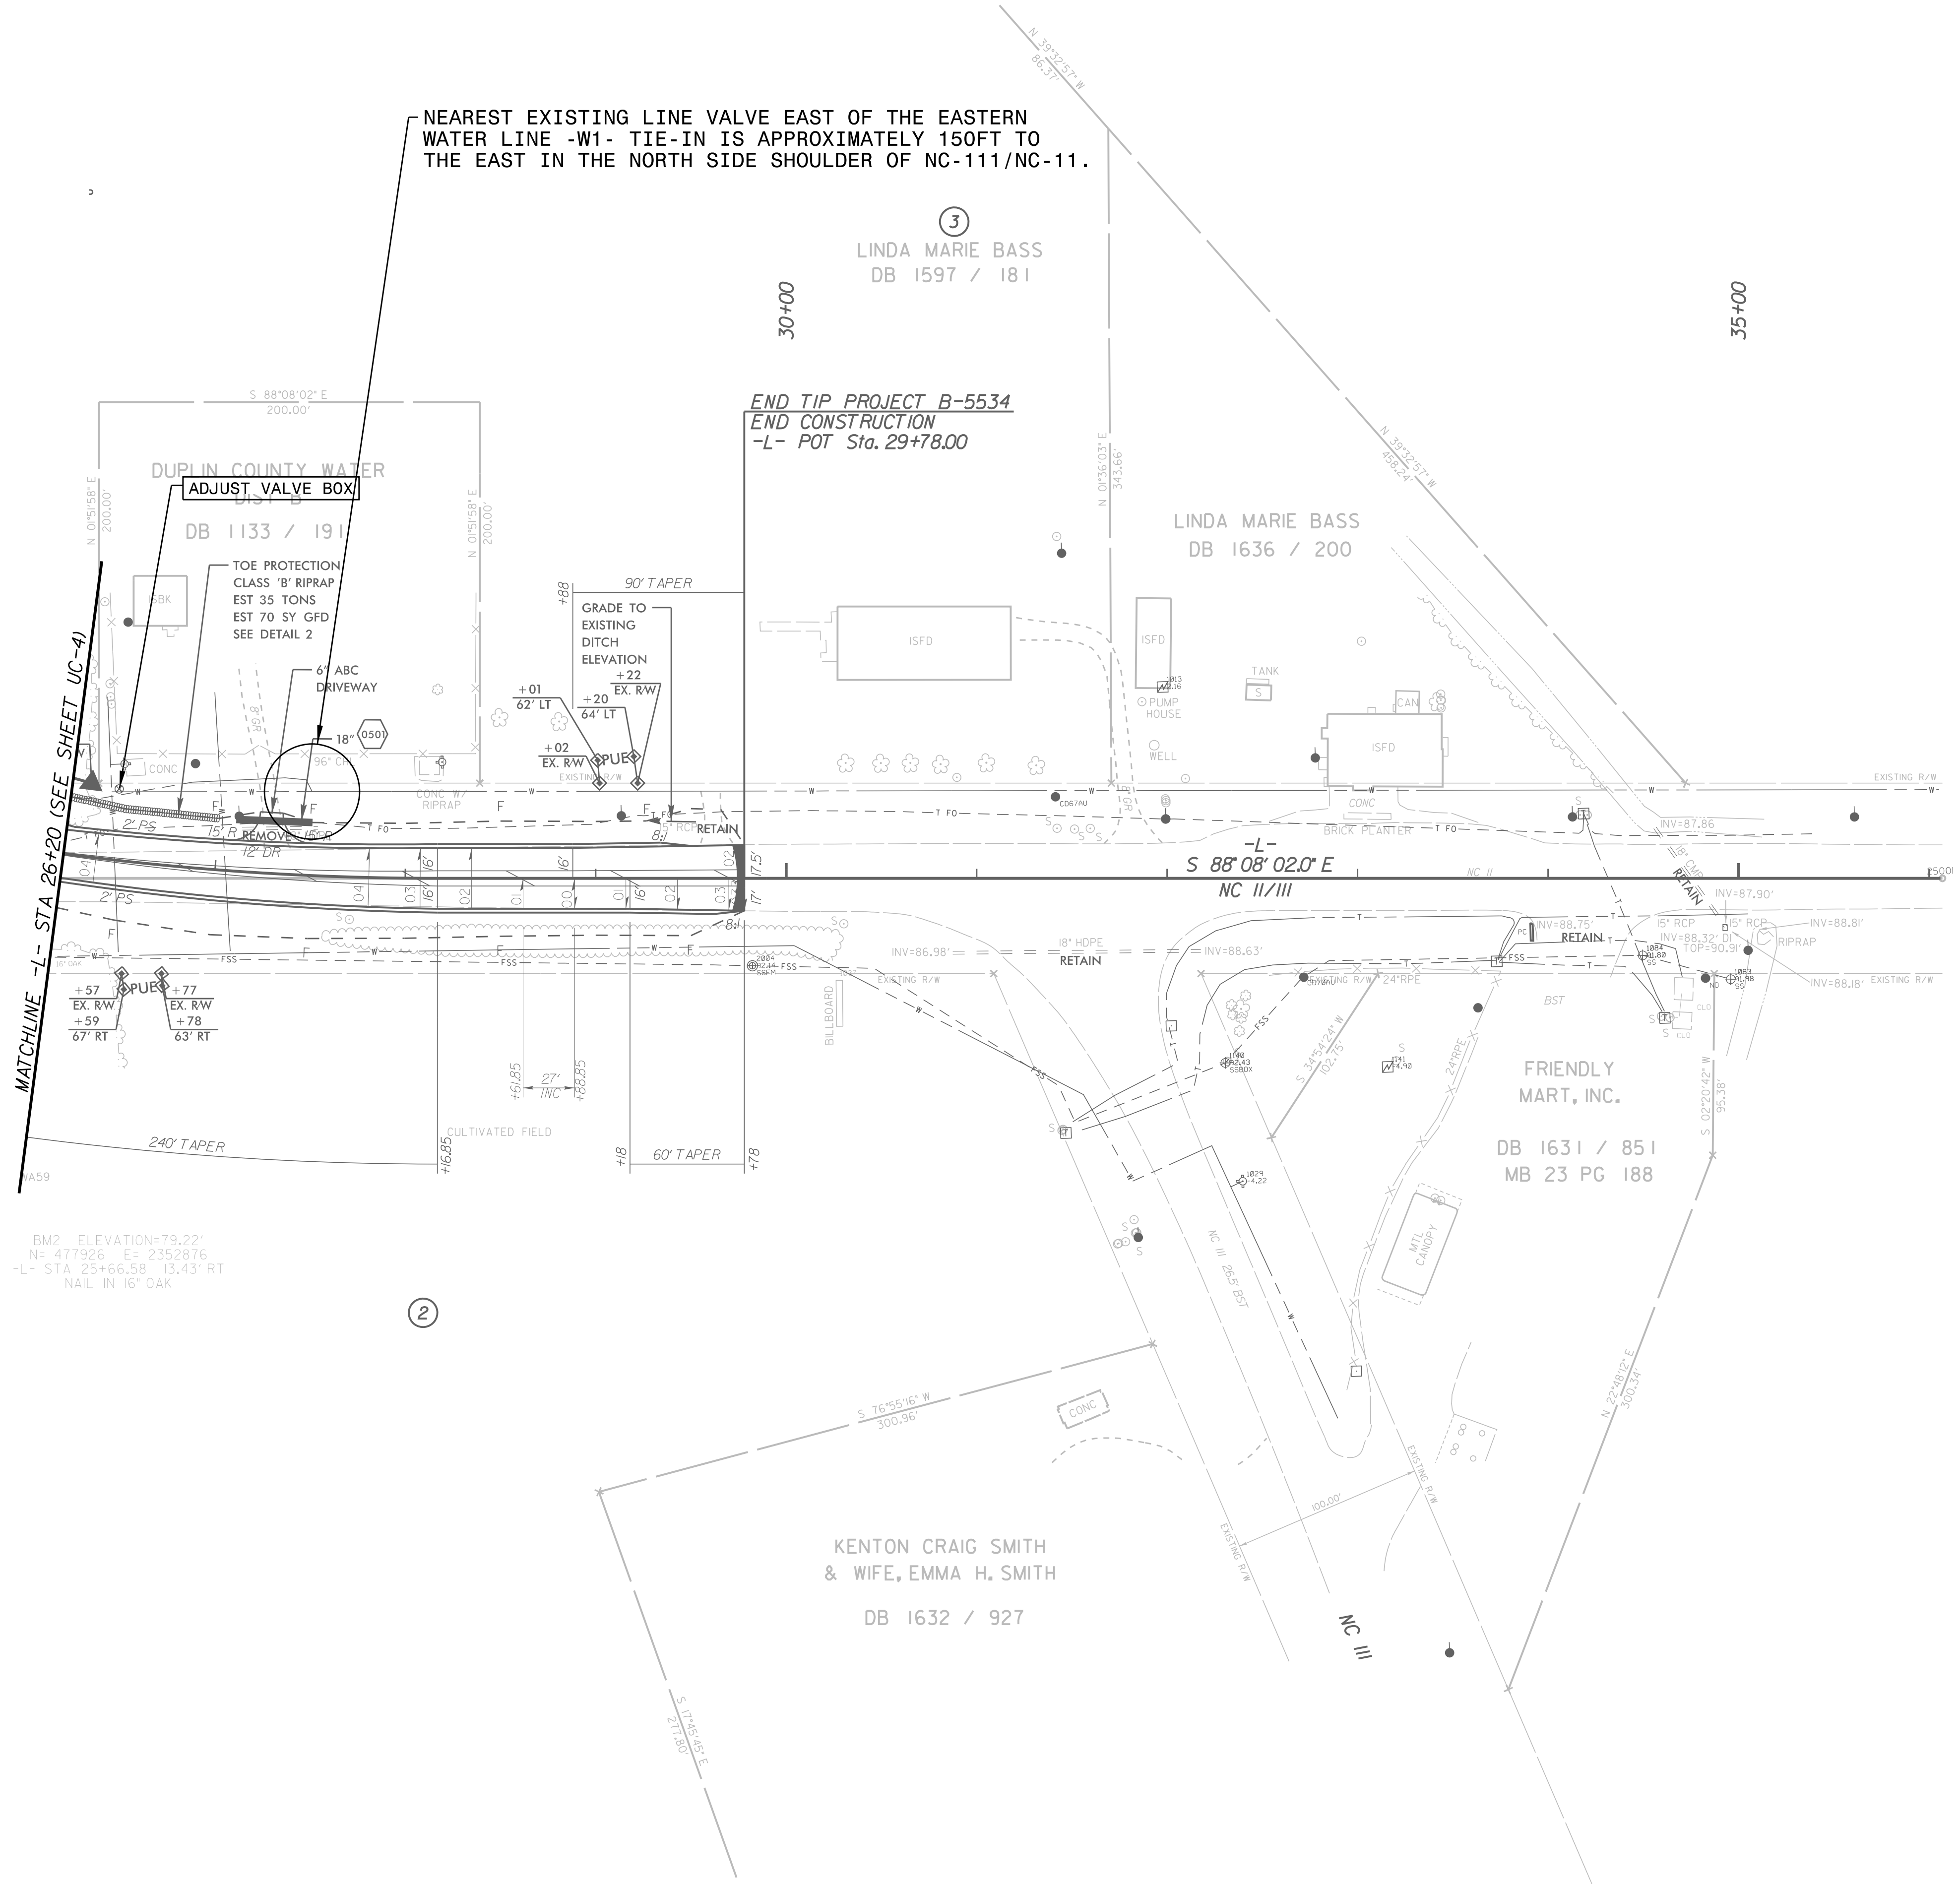


PROJECT REFERENCE NO.	SHEET NO.
B-5534	UC-5
DESIGNED BY: NLH	
DRAWN BY: CDR	
CHECKED BY: CPM	
APPROVED BY: NLH	
REVISED:	
NORTH CAROLINA DEPARTMENT OF TRANSPORTATION	
UTILITIES ENGINEERING SEC. PHONE: (919) 707-6690 FAX: (919) 250-4151	UTILITY CONSTRUCTION PLANS ONLY
DOCUMENT NOT CONSIDERED FINAL UNTIL ALL SIGNATURES ARE COMPLETED	

UTILITY CONSTRUCTION

THIS SHEET CORRESPONDS TO RDY-5

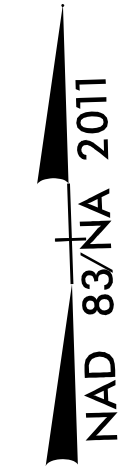

BM2 ELEVATION=79.22'
 N= 477926 E= 2352876
 -L- STA 25+66.58 13.43' RT
 NAIL IN 16' OAK

2

5/14/99