

5/14/99

4/13/2020

Kimley»Horn


421 FAYETTEVILLE STREET, SUITE 600
RALEIGH, N.C. 27601

PROJECT REFERENCE NO. SHEET NO.

B-5534 U0-3

THIS SHEET CORRESPONDS TO RDY 5

NOTE:
ALL UTILITY WORK SHOWN ON THIS SHEET IS TO BE DONE BY OTHERS. NO PAYMENT WILL BE MADE TO THE CONTRACTOR FOR UTILITY WORK SHOWN ON THIS SHEET.

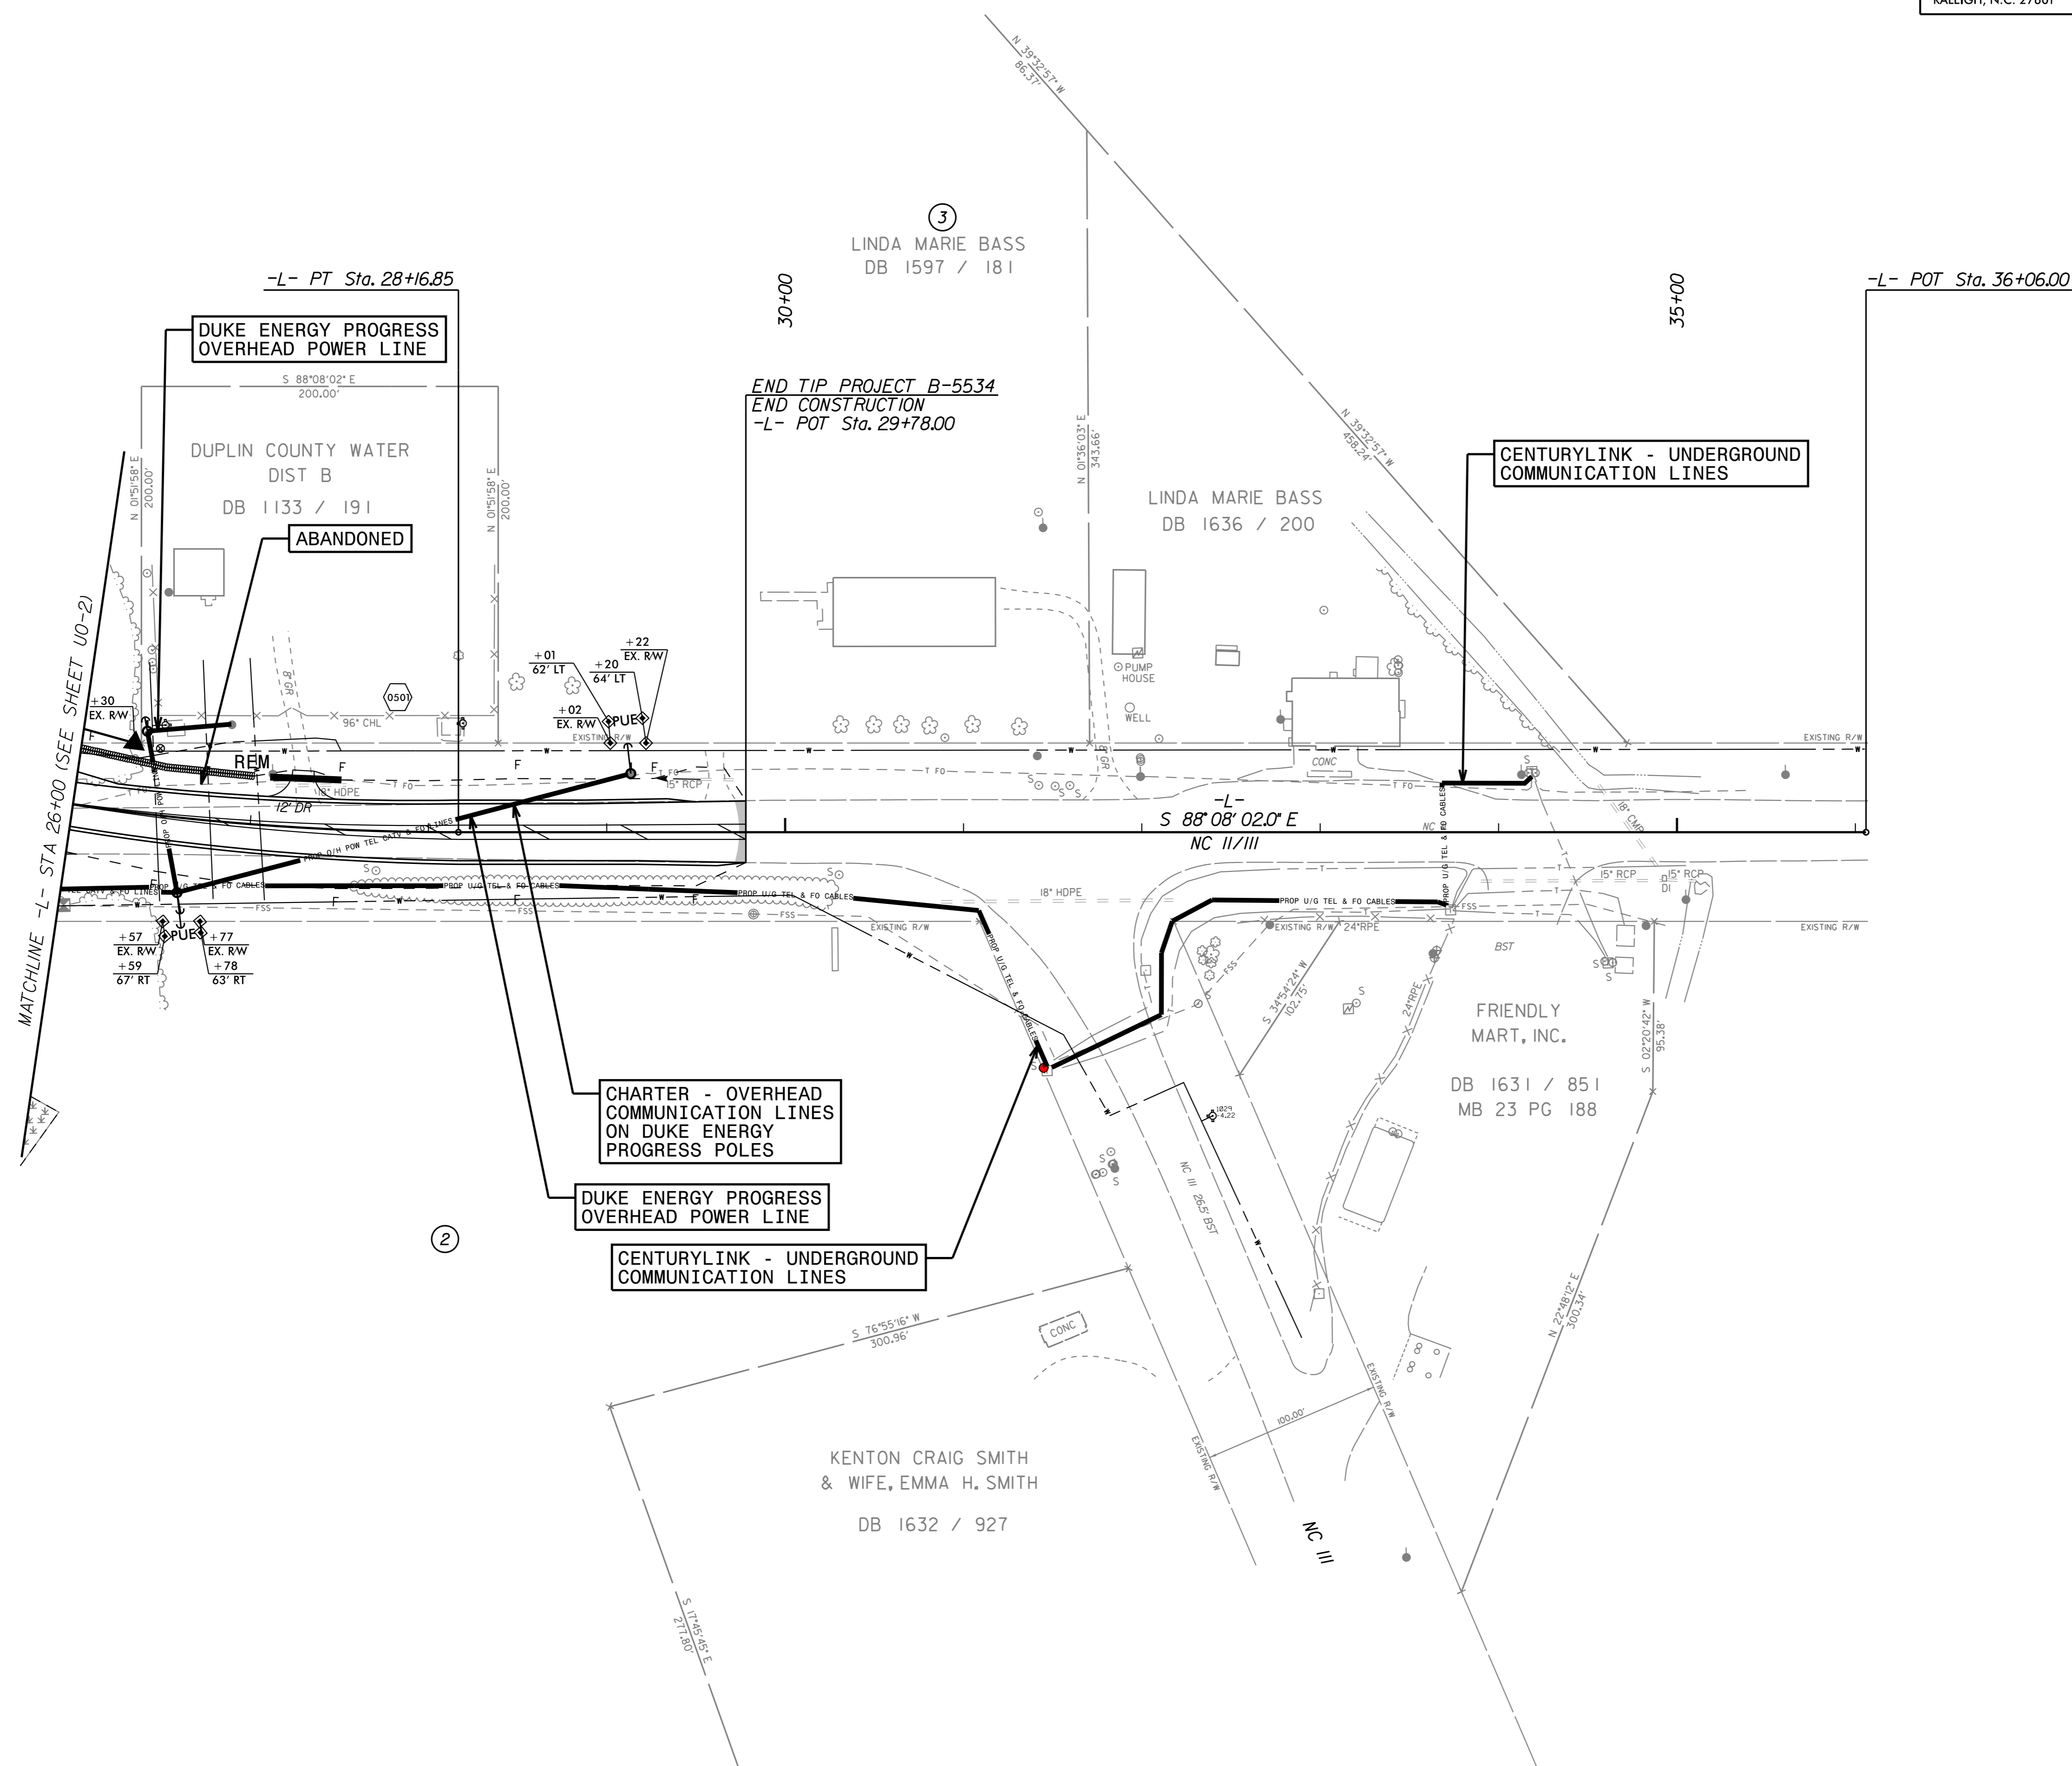

NAD 83/NA 2011