

NOTES

- FOR POUR SEQUENCE AND LOCATION OF CONSTRUCTION JOINTS, SEE SUPERSTRUCTURE "BILL OF MATERIAL" SHEET.
- LONGITUDINAL STEEL MAY BE SHIFTED SLIGHTLY, AS NECESSARY, TO AVOID INTERFERENCE WITH STIRRUPS IN PRESTRESSED CONCRETE GIRDERS.
- FOR CONCRETE BARRIER RAIL REINFORCING STEEL, SEE "CONCRETE BARRIER RAIL" SHEETS.
- INTERMEDIATE DIAPHRAGMS NOT SHOWN FOR CLARITY, SEE "FRAMING PLAN" SHEET.
- FOR LINK SLAB DETAILS, SEE "LINK SLAB DETAILS" SHEET.


PLAN OF SPAN

PROJECT NO. B-5534
 DUPLIN COUNTY
 STATION: 21+68.50 -L-

SHEET 1 OF 2

STATE OF NORTH CAROLINA
 DEPARTMENT OF TRANSPORTATION
 RALEIGH
 SUPERSTRUCTURE
 PLAN OF SPAN

REVISIONS						SHEET NO.
NO.	BY:	DATE:	NO.	BY:	DATE:	S-8
1			3			TOTAL SHEETS
2			4			34

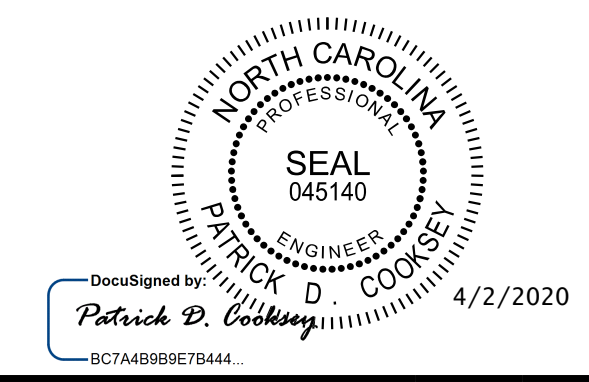

Kimley-Horn
 421 Fayetteville Street, Suite 600
 Raleigh, NC 27601-1772
 Phone (919) 677-2000
 NC LICENSE # F-0102

**DOCUMENT NOT CONSIDERED FINAL
 UNLESS ALL SIGNATURES COMPLETED**

2/20/2020 K:\BIDI_Structures\Bridges\N.C.01036500 - B-5534\GenDgn\B5534_SML-S1_300082.dgn

DRAWN BY: D. D. LOWERY DATE: 02/2020
 CHECKED BY: J. C. WILSON DATE: 02/2020
 DESIGN ENGINEER OF RECORD: P. D. COOKSEY DATE: 02/2020