
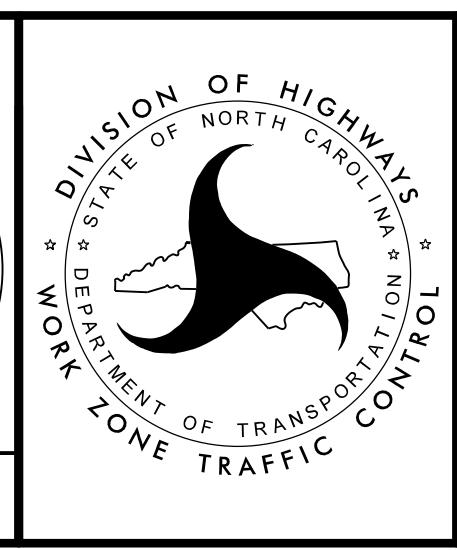


1 TEMPORARY SHORING No. 1
 QUANTITY = 293 SF
 FROM -L- STA. 22+55±, 24.0' RT
 TO -L- STA. 23+00±, 24.0' RT

2 TEMPORARY SHORING No. 2
 QUANTITY = 273 SF
 FROM -L- STA. 24+13±, 24.0' RT
 TO -L- STA. 24+55±, 24.0' RT

APPROVED: *Michael T. Ryznar*
 DATE: 1/6/2021
 DOCUMENT NOT CONSIDERED FINAL
 UNLESS ALL SIGNATURES COMPLETED

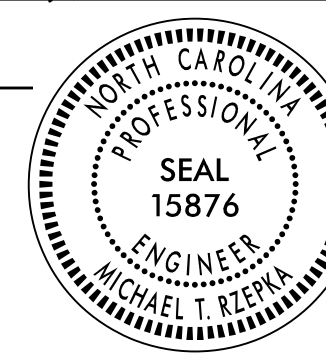

PHASE 1
DETAIL

PLOT DRIVER: NCDOT_pdf_mono_eng_50.plt
 USER: MRZEPKA
 FILE: p:\w\h\users\01\HDR-US_East_01\Documents\5705\10127505\6.0_CAD_BIM\6.2_WIP\Division_03\B-5639_TrafficControl\TCP\B5639_tmp_04.dtl01.dgn
 PENTABLE: NCDOT_tcp.tbl
 DATE: 3/27/2020
 TIME: 9:14:58 AM