


PROJECT REFERENCE NO. <i>B-5639</i>	SHEET NO. <i>EC-10/CONST.04</i>
RW SHEET NO.	
ROADWAY DESIGN ENGINEER	HYDRAULICS ENGINEER

NAD 83/2011

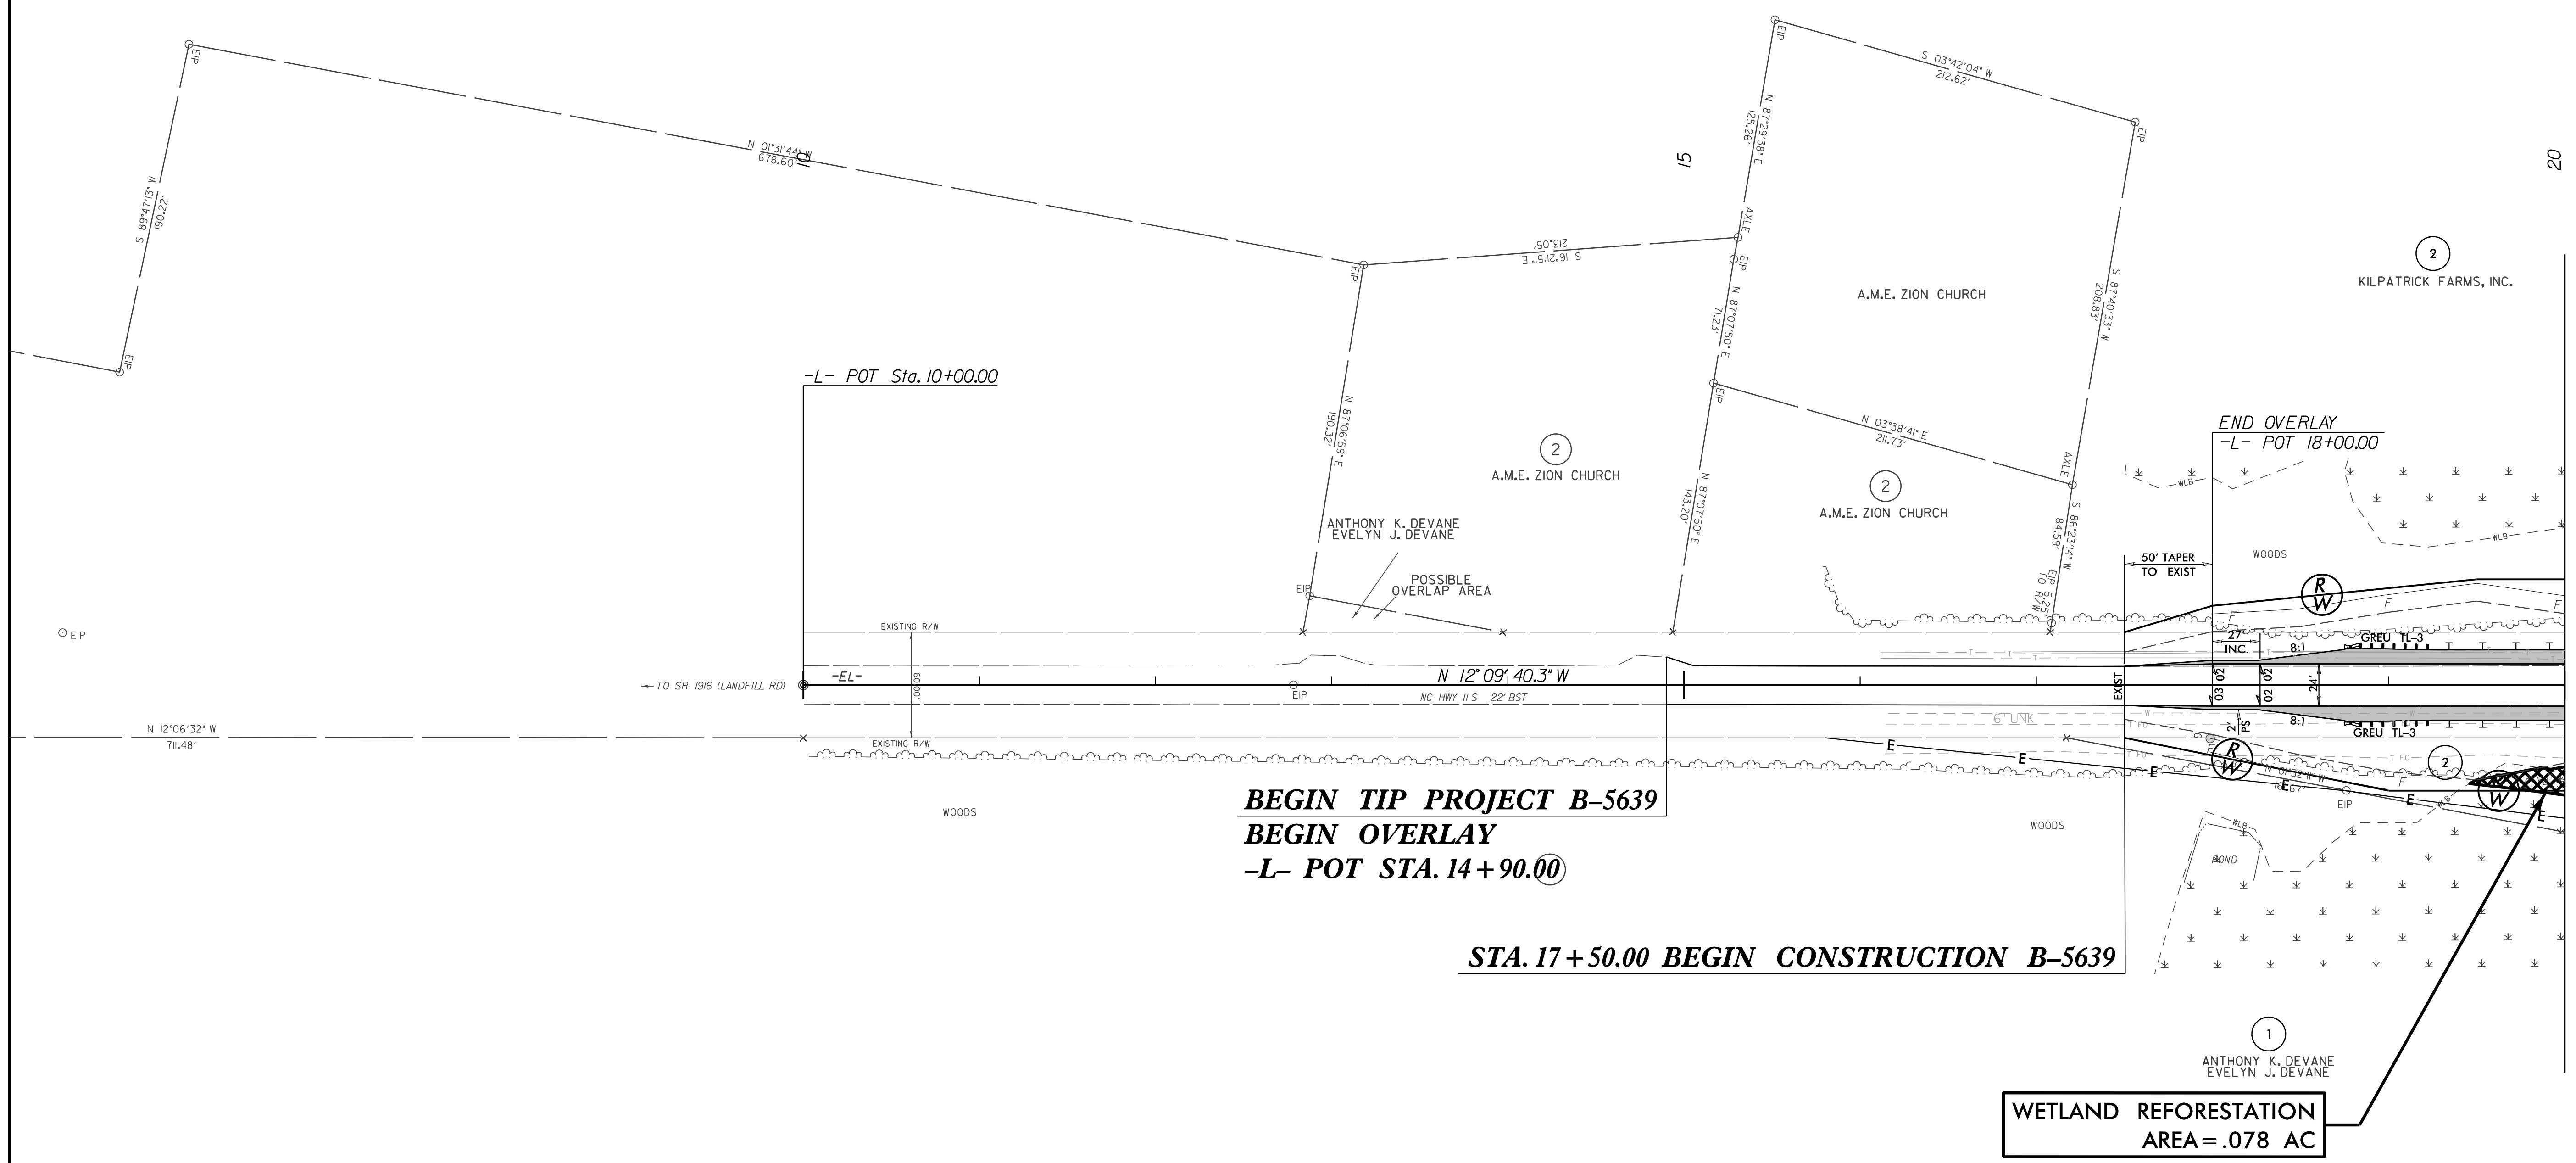

**BEGIN TIP PROJECT B-5639**  
**BEGIN OVERLAY**  
**-L- POT STA. 14+90.00**

**STA. 17+50.00 BEGIN CONSTRUCTION B-5639**

**WETLAND REFORESTATION**  
**AREA = .078 AC**

**MATCHLINE -L- STA. 20+00.00 SEE SHEET 5**

FOR -L- PROFILE, SEE SHEET 6  
 FOR DETOUR DESIGN, SEE SHEETS 2B-1 & 2B-2