



PROJECT REFERENCE NO.	SHEET NO.
B-5639	EC-II/CONST.05
RW SHEET NO.	
ROADWAY DESIGN ENGINEER	HYDRAULICS ENGINEER

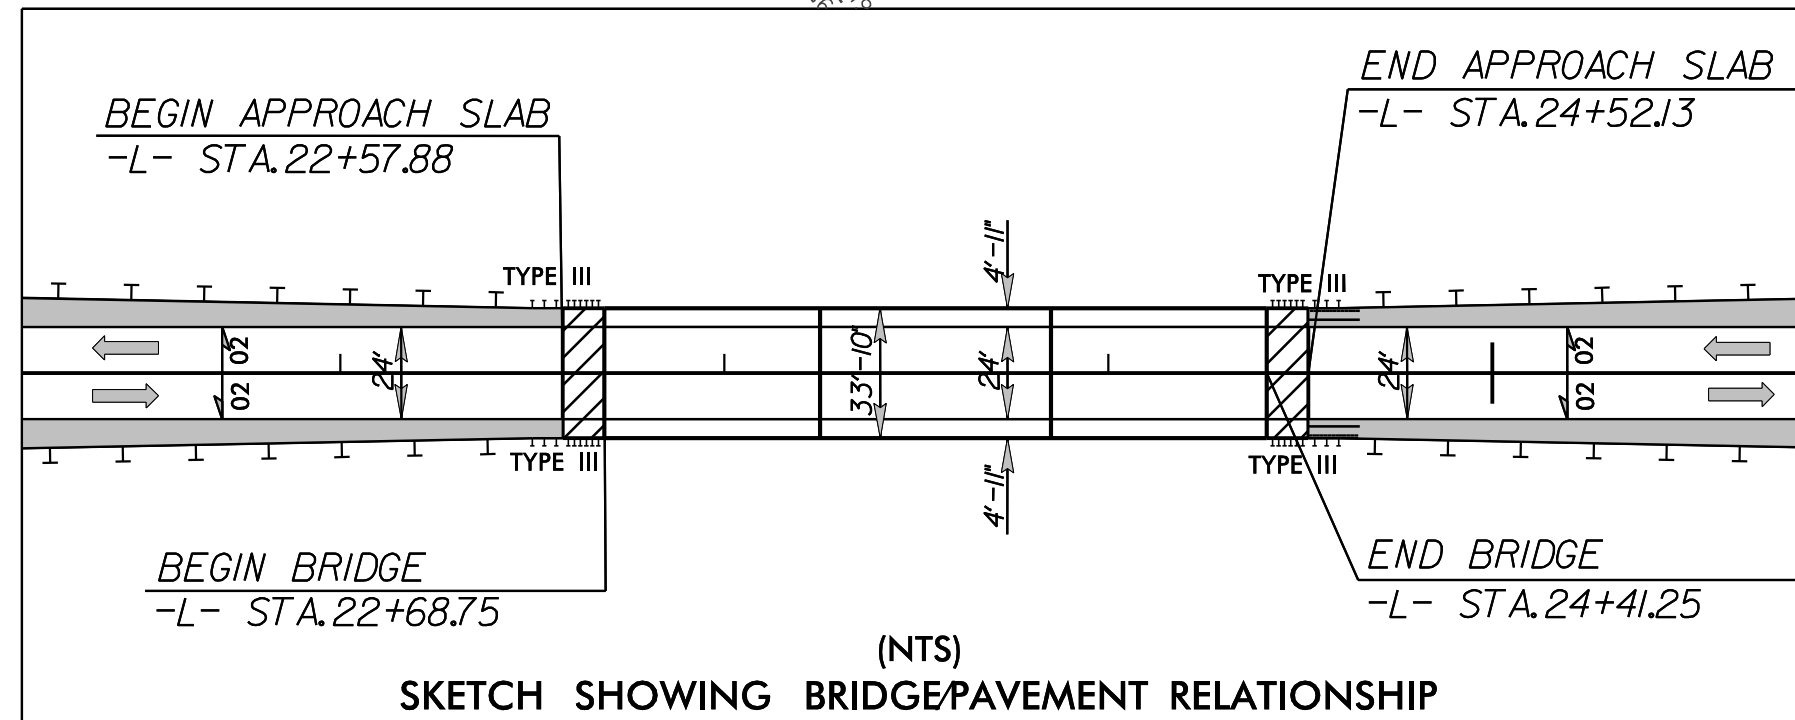

NAD 832011

MATCHLINE -L- STA. 20 + 00.00 SEE SHEET 4

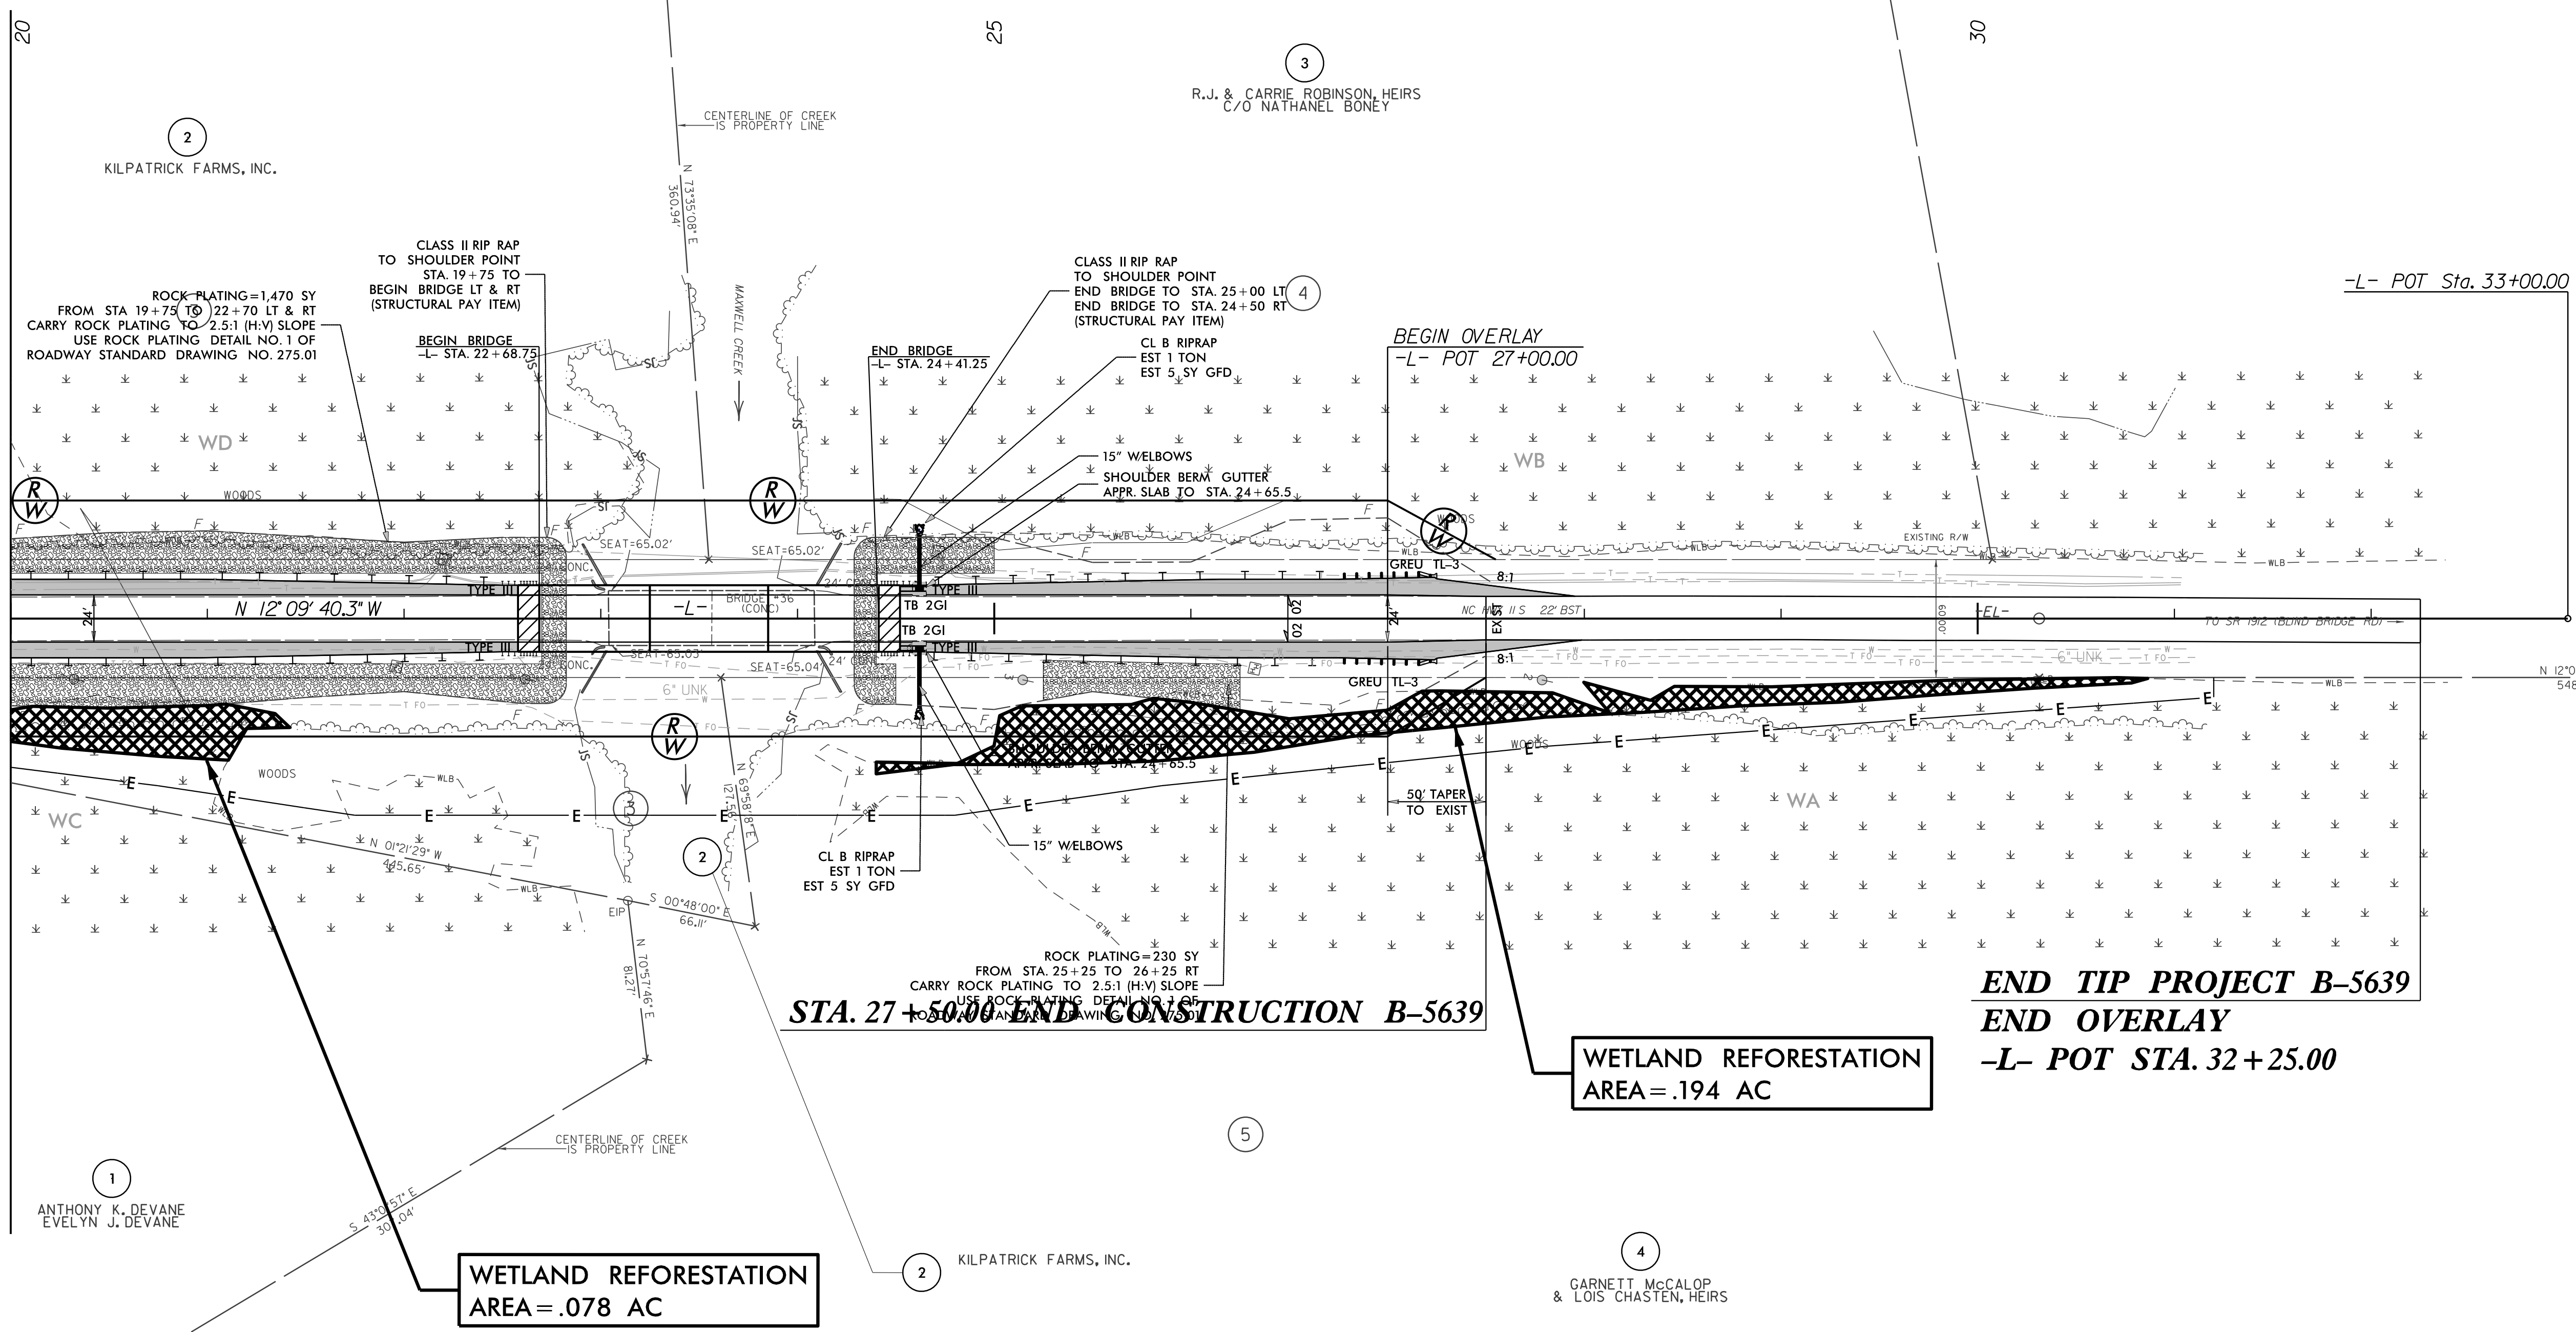

STA. 27 + 50.00 END CONSTRUCTION B-5639

**END TIP PROJECT B-5639
END OVERLAY
-L- POT STA. 32 + 25.00**

**WETLAND REFORESTATION
AREA = .194 AC**

**WETLAND REFORESTATION
AREA = .078 AC**

APPROACH SLAB

FOR -L- PROFILE, SEE SHEET 6
FOR DETOUR DESIGN, SEE SHEETS 2B-1 & 2B-2