


09/08/99

TIP PROJECT: B-5639

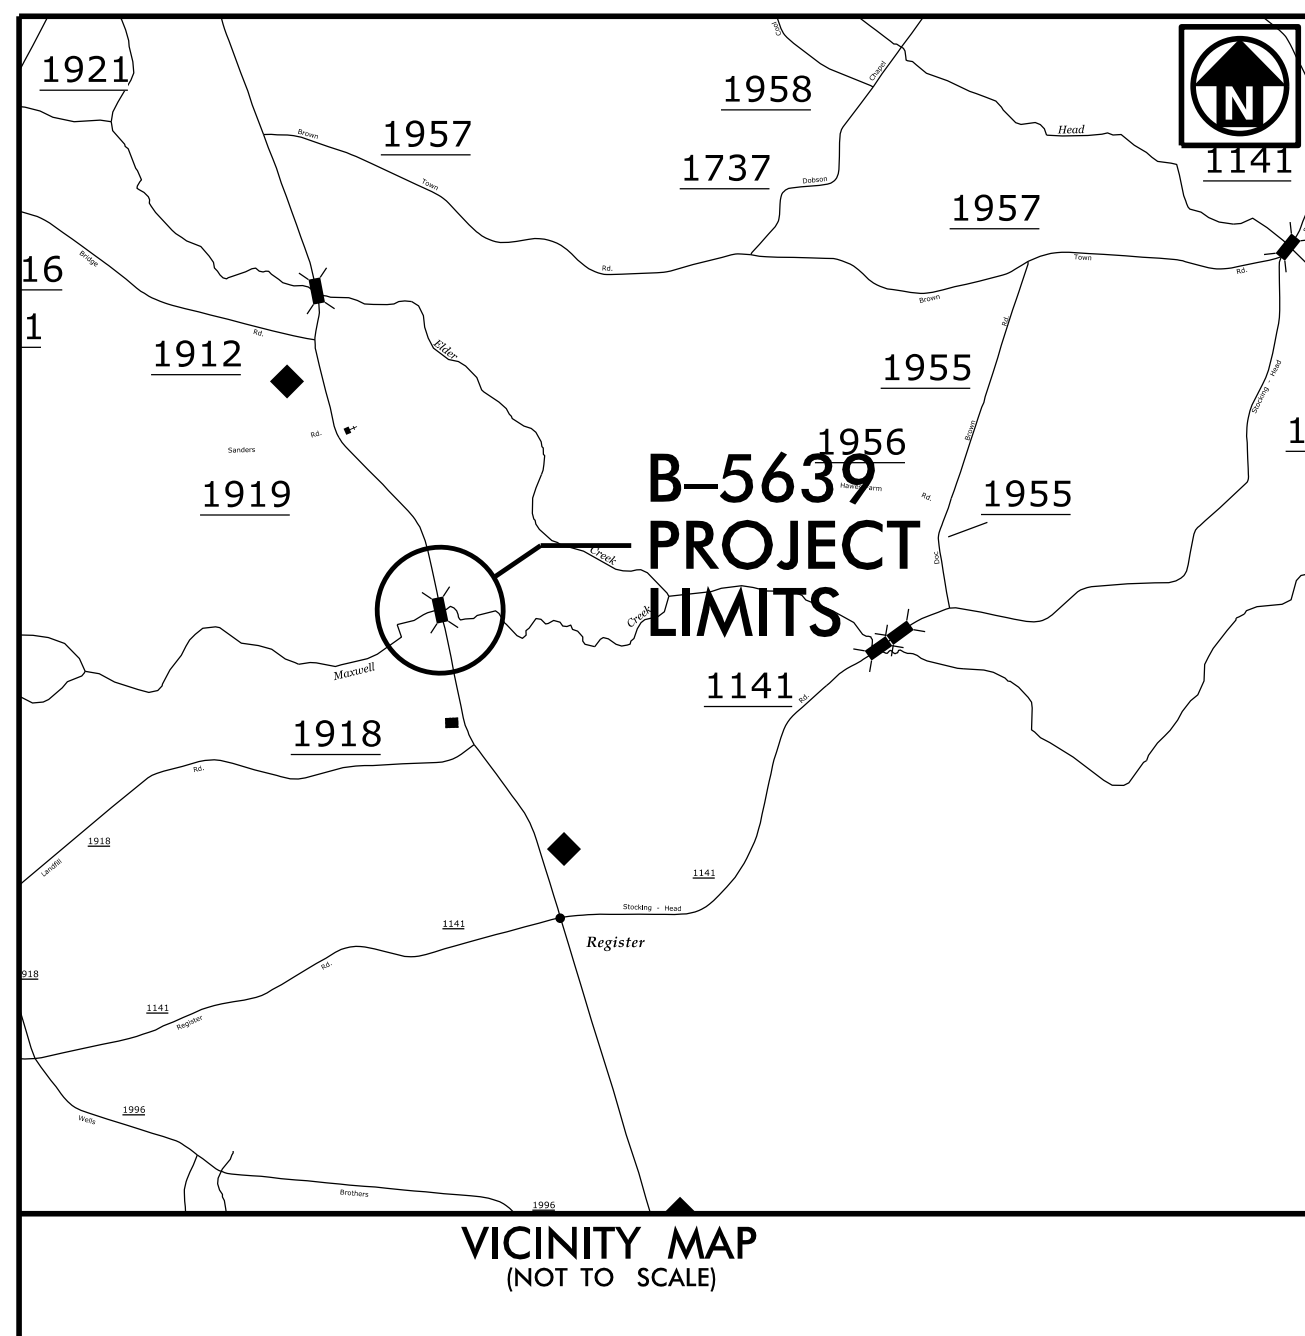

STATE OF NORTH CAROLINA  
DIVISION OF HIGHWAYS



**UTILITIES BY OTHERS PLANS  
DUPLIN COUNTY**

LOCATION: BRIDGE NO. 36 OVER MAXWELL CREEK  
ON NC 11 (CLODFELTER ROAD)

TYPE OF WORK: POWER AND PHONE RELOCATION

T.I.P. NO.	SHEET NO.
B-5639	UO-1

NOTE:  
ALL UTILITY WORK SHOWN ON THIS SHEET WILL BE DONE BY OTHERS. NO PAYMENT WILL BE MADE TO THE CONTRACTOR FOR UTILITY WORK SHOWN ON THIS SHEET.

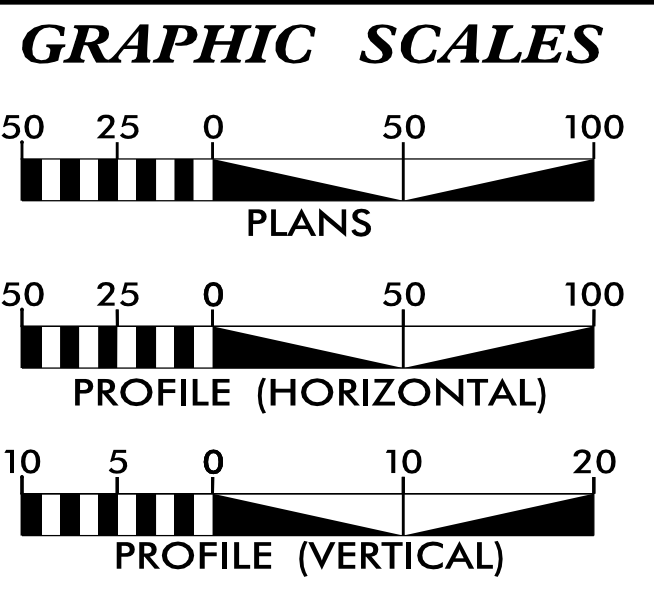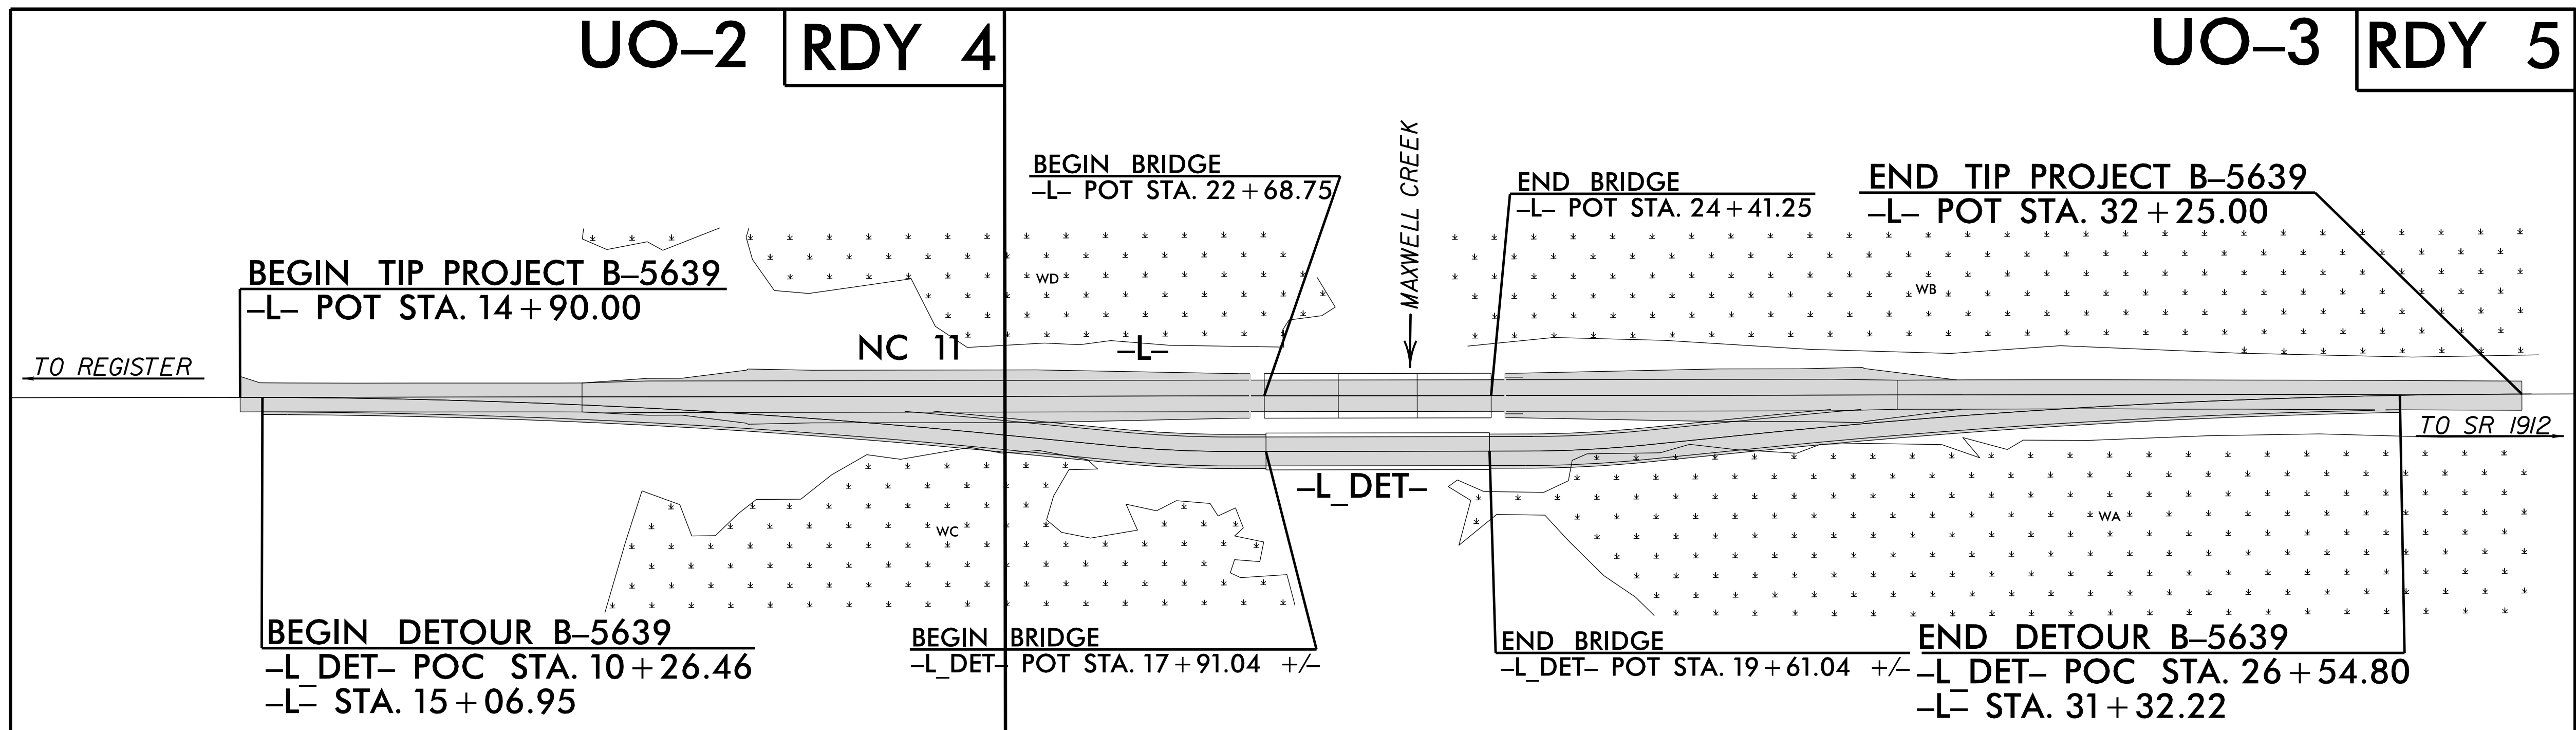

**INDEX OF SHEETS**

SHEET NO.:	DESCRIPTION:
UO-1	TITLE SHEET
UO-02 THRU UO-03	UBO PLAN SHEETS

**UTILITY OWNERS WITH CONFLICTS**

(A) POWER - FOUR COUNTY EMC  
(B) TELEPHONE - AT&T  
(C) TELEPHONE - FOUR COUNTY EMC  
(D) TELEPHONE - CENTURYLINK

PREPARED IN THE OFFICE OF:

**SO-DEEP | SAM NC**<sup>TM</sup>

SO-DEEP | SAM NC, Inc.  
A SAM COMPANY  
2800-154 Sumner Boulevard, Raleigh, NC 27616 Tel 919-878-7466

**DIVISION OF HIGHWAYS  
UTILITIES UNIT**  
1555 MAIL SERVICES CENTER  
RALEIGH NC 27699-1555  
PHONE (919) 707-6690  
FAX (919) 250-4151

NABIL HAMDAN	REGIONAL UTILITY COORDINATOR
KIFAH KAMIL	SENIOR UTILITIES ENGINEER
KYLE PLEASANT	REGIONAL UTILITY COORDINATOR
LARRY JAMES, JR.	SENIOR UTILITY COORDINATOR

FREDDIE BUNN UTILITY PROJECT MANAGER  
CHRIS TRAVIS PROJECT UTILITY COORDINATOR

\$\$\$\$\$SYTIME\$\$\$\$\$  
\$\$\$\$\$DGN\$\$\$\$\$  
\$\$\$\$\$USERNAME\$\$\$\$\$