



6/23/16

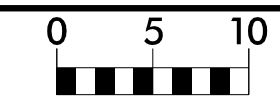

PROJ. REFERENCE NO.  
B-5639

SHEET NO.  
X-1

150 140 130 120 110 100 90 80 70 60 50 40 30 20 10 0 10 20 30 40 50 60 70 80 90 100 110 120 130 140 150

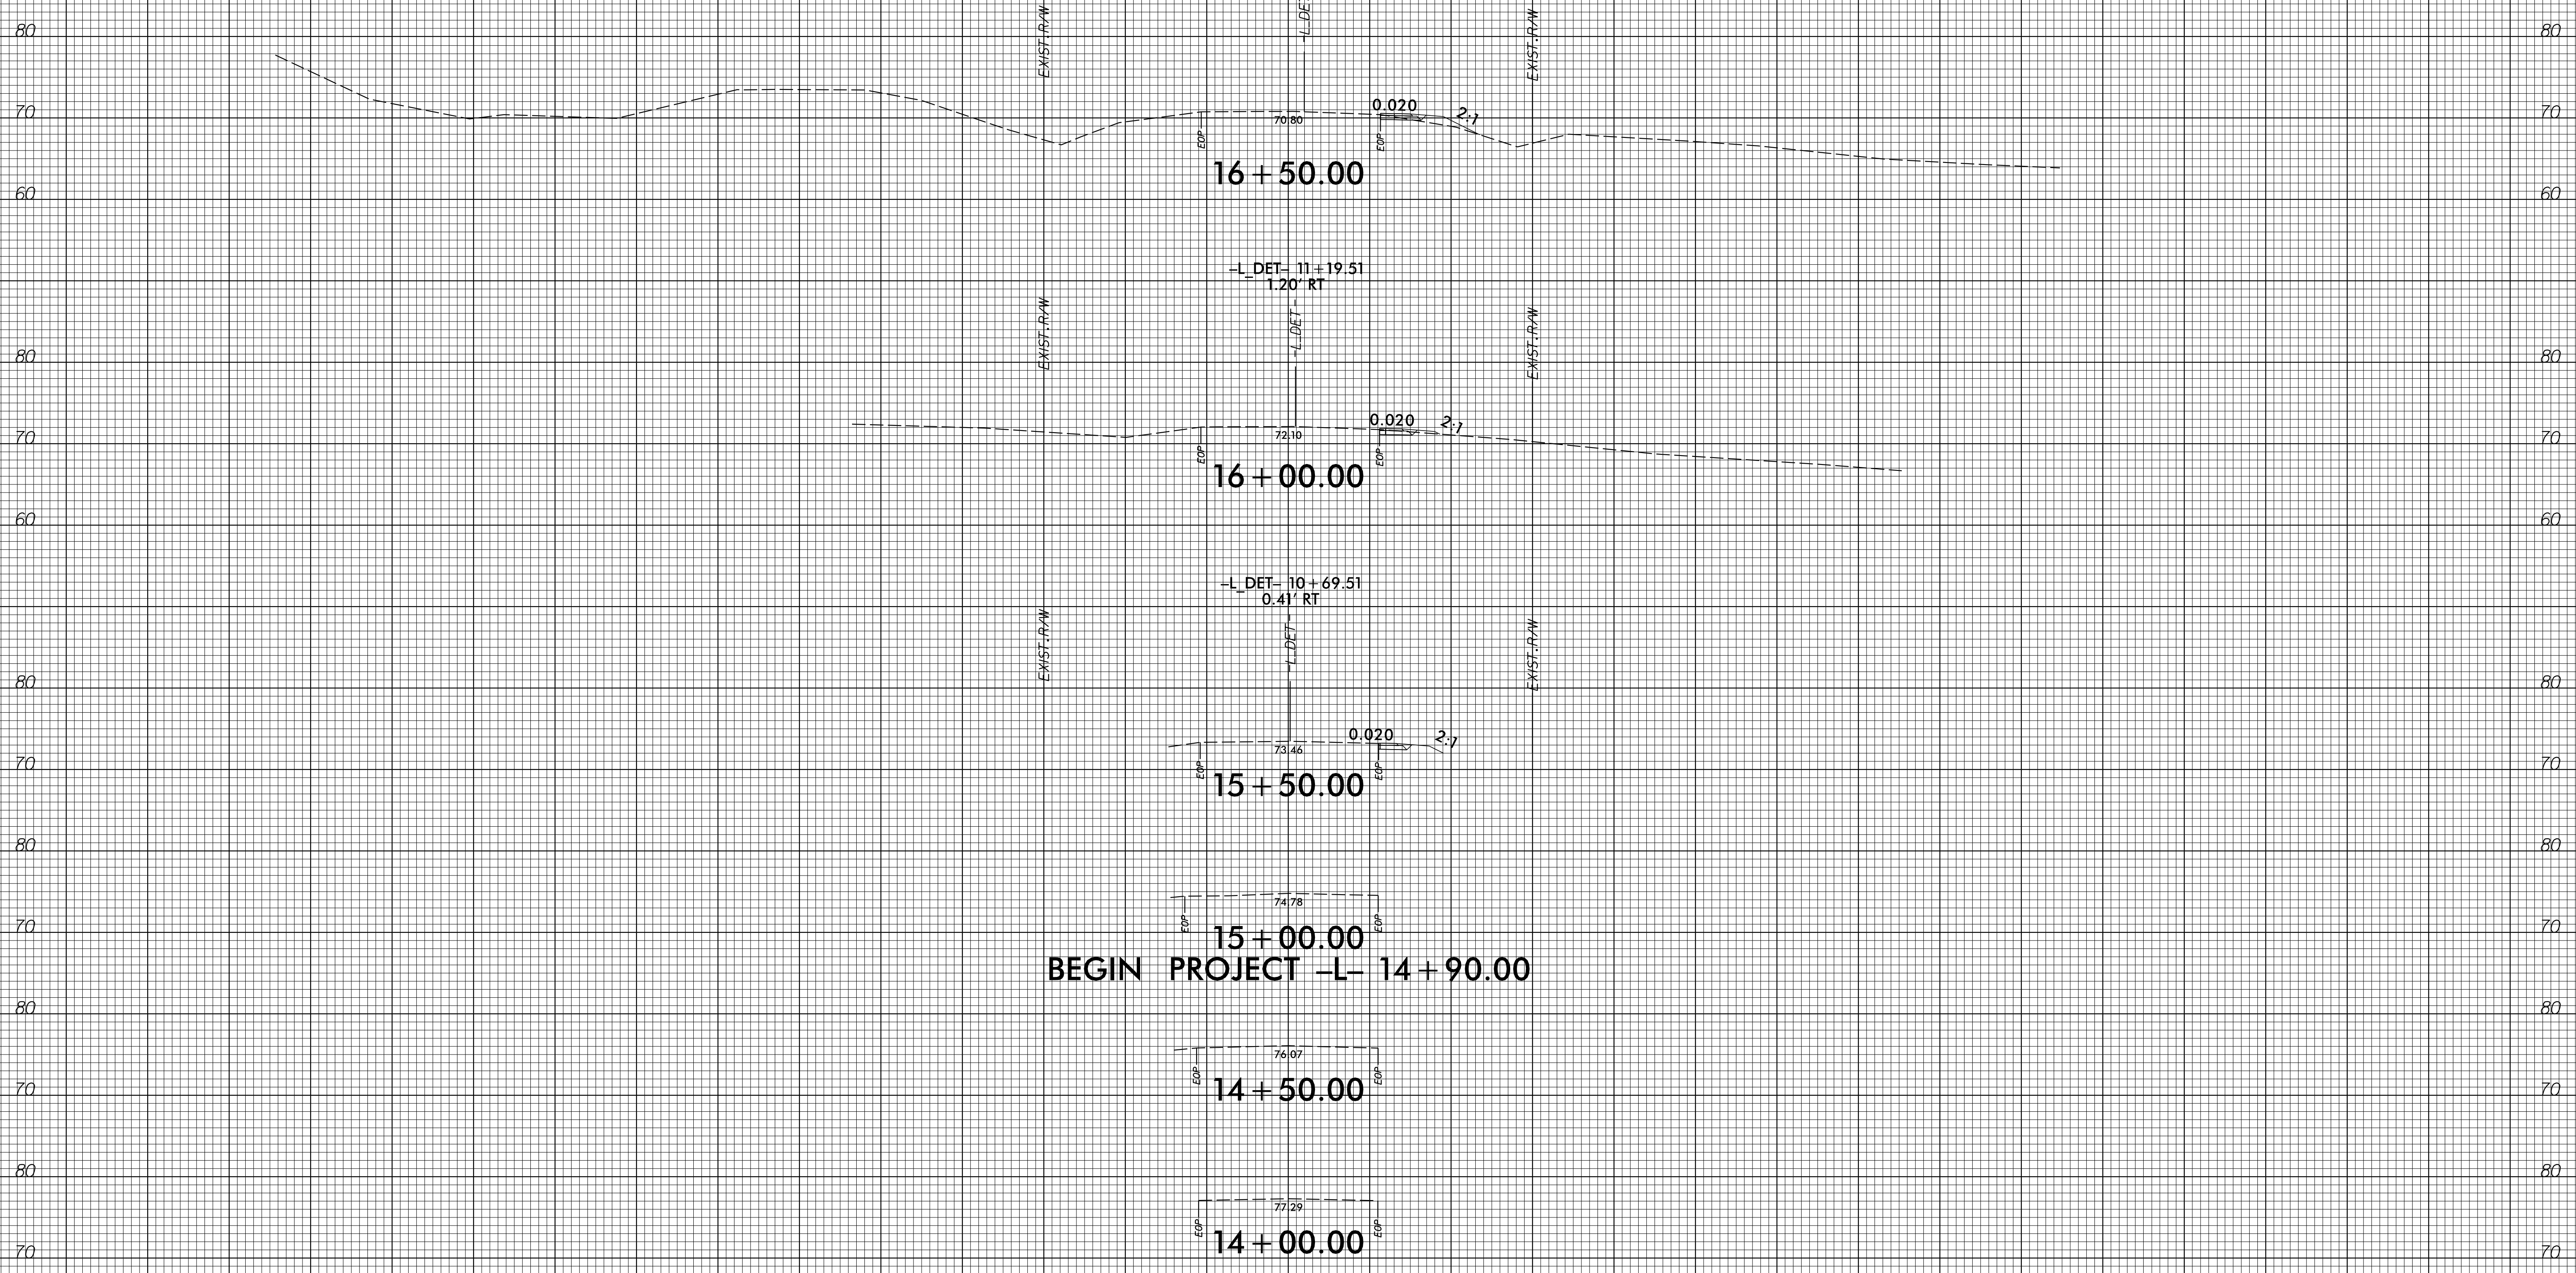

BEGIN PROJECT -L- 14+90.00

150 140 130 120 110 100 90 80 70 60 50 40 30 20 10 0 10 20 30 40 50 60 70 80 90 100 110 120 130 140 150

I:\614318\161602dyey\Corridor-Modeling\B-5639\_rdy\_XPL\_L&LDET.dgn