

REVISIONS

27-FEB-2020 12:21  
 27-FEB-2020 12:00  
 jmatthews  
 AT JK-A-011  
 \EDGE\COMB\B5671\_ROW2\_E.dgn  
 \DGN\WORK\RW\_COMPS\RW\_SERIES\_SHEETS\B5671\_1s\_r\B03e-1.dgn

# RIGHT OF WAY CONTROL SHEET

I, Stephen R. Wolfe, a Professional Land Surveyor in the state of North Carolina hereby certify to the best of my knowledge and belief that the following work items (Base map Completion, R/W Staking) performed under my responsible charge meet NCDOT Survey Standards as directed in the NCDOT Location & Surveys guidelines and procedures.

I further certify that the data compiled came from available surveys/mapping performed by others and provided to me by NCDOT and do not certify to the accuracy or quality of the individual data sources.

I further certify that the right of way and permanent easement points shown herein and outlined in the tables shown hereon (localized coordinates, station/offset) have been checked and are accurate representations of the right of way and permanent easement points depicted on the corresponding highway plans. I also certify that the right of way and permanent easement points shown herein have been field monumented under my supervision from existing survey control provided by others; that the depicted property data shown herein were surveyed by others; and these monuments denote the right of way and easement boundaries at the time of staking which may be subject to change due to right of way revisions (See deeds for final determination).

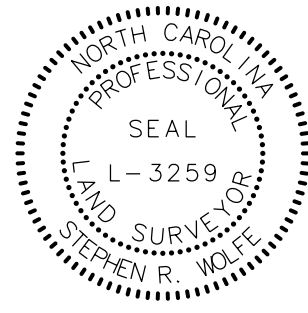
Witness my original signature, registration number and seal this 25th day of February, 2020.

DocuSigned by:  
  
 3008878F3340444  
 Professional Land Surveyor

L-3259  
 PLS \*

Seal

28 February 2020

PROJECT REFERENCE NO. B-5671	SHEET NO. RW03E-1
<b>Location and Surveys</b>	
JoynerKeeny, PLLC 1051 N. Winstead Avenue Rocky Mount, NC 27804 252-977-3124 North Carolina Firm Number P-0551	
PROJECT SURVEYOR 	
DOCUMENT NOT CONSIDERED FINAL UNLESS ALL SIGNATURES COMPLETED	

ROW MARKER IRON PIN AND CAP-E

ALIGN	STATION	OFFSET	NORTH	EAST
L	13+62.00	50.00	814493.8171	2415716.7904
L	14+09.00	85.00	814490.4755	2415776.3434
L	14+60.00	-50.00	814631.1886	2415743.7672
L	14+60.00	-80.00	814655.9226	2415726.7900
L	18+25.00	-80.00	814876.6924	2416001.8548
L	18+25.00	85.00	814756.0904	2416114.4610
L	19+97.00	85.00	814877.1337	2416240.2375
L	20+40.00	50.10	814932.5776	2416246.3406
L	20+73.17	-80.00	815047.5203	2416177.0037
L	21+30.00	-50.00	815067.0644	2416238.2252
L	21+30.00	-80.00	815088.0795	2416216.8157

NOTES:

1. IF FURTHER INFORMATION REGARDING PROJECT CONTROL IS NEEDED, PLEASE CONTACT THE LOCATION AND SURVEYS UNIT.

2. PROJECT CONTROL WAS ESTABLISHED USING GNSS, THE GLOBAL NAVIGATION SATELLITE SYSTEM.