

SIGN NUMBER: 301 TYPE: D QUANTITY: 2 SIGN WIDTH: 2'-0" HEIGHT: 1'-6" TOTAL AREA: 3.0 Sq-Ft. BORDER TYPE: FLUSH RECESS: 0" WIDTH: 0.50" RADII: 1.50" NO. Z BARS: LENGTH:	BACKG COLOR: Green COPY COLOR: White <table border="1"> <tr> <th>SYMBOL</th> <th>X</th> <th>Y</th> <th>WID</th> <th>HT</th> </tr> <tr><td> </td><td> </td><td> </td><td> </td><td> </td></tr> <tr><td> </td><td> </td><td> </td><td> </td><td> </td></tr> <tr><td> </td><td> </td><td> </td><td> </td><td> </td></tr> <tr><td> </td><td> </td><td> </td><td> </td><td> </td></tr> <tr><td> </td><td> </td><td> </td><td> </td><td> </td></tr> <tr><td> </td><td> </td><td> </td><td> </td><td> </td></tr> <tr><td> </td><td> </td><td> </td><td> </td><td> </td></tr> <tr><td> </td><td> </td><td> </td><td> </td><td> </td></tr> <tr><td> </td><td> </td><td> </td><td> </td><td> </td></tr> <tr><td> </td><td> </td><td> </td><td> </td><td> </td></tr> <tr><td> </td><td> </td><td> </td><td> </td><td> </td></tr> </table> MAT'L: 0.125" (3.2 mm) ALUMINUM	SYMBOL	X	Y	WID	HT	DESIGN BY: A. HOTTENSTEIN PROJECT ID: B-5671 CHECKED BY: B. HOUGH LOCATION: NC 97 DATE: JULY 1, 2019 DIV: 4
SYMBOL	X	Y	WID	HT	


Spacing Factor is 1 unless specified otherwise

LETTER POSITIONS

Letter spacings are to start of next letter													Series/Size Text Length
	S	W	I	F	T								EM 2000 15.84
4.08	4.04	5.24	2.00	2.48	2.08	4.08							EM 2000 17.00
	C	R	E	E	K								
3.50	4.36	2.60	3.52	3.88	2.64	3.50							

FILENAME: SwiftCreek NORTH CAROLINA D.O.T. SIGN DETAIL


30-JAN-2020 14:20
 \\s208\2518101945\24 B-5671\Traffic\TrafficControl\TCP\B5671_SGN_02.dgn
 \$\$\$\$.USERNAME\$\$\$\$

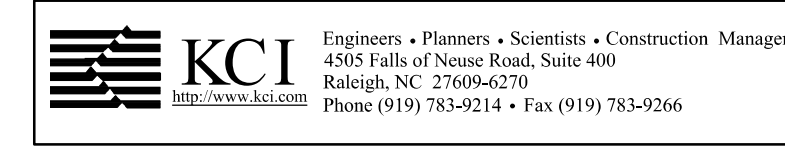

APPROVED: _____
 DATE: 2/4/2020

SEAL

**DOCUMENT NOT CONSIDERED FINAL
UNLESS ALL SIGNATURES COMPLETED**

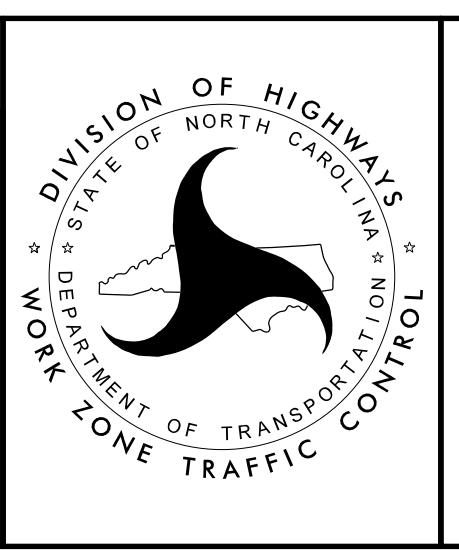

SIGN DESIGNS