

|                     |           |
|---------------------|-----------|
| PROJ. REFERENCE NO. | SHEET NO. |
| B-5662              | TMP-3     |

# PHASING

NOTE: MAINTAIN ACCESS TO DRIVEWAYS AT ALL TIMES.

### PHASE 1

- STEP 1: USING RSD 1101.01, SHEET 3 OF 3. INSTALL WORK ZONE ADVANCE WARNING SIGNS
- STEP 2: USING RSD 1101.02, SHEET 1 OF 14, CONSTRUCT -DET-.

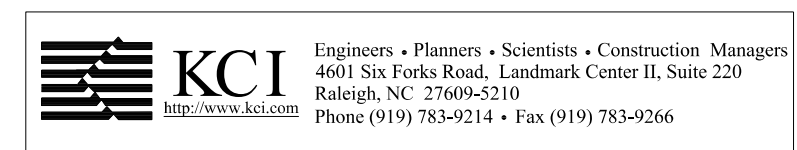
### PHASE 2

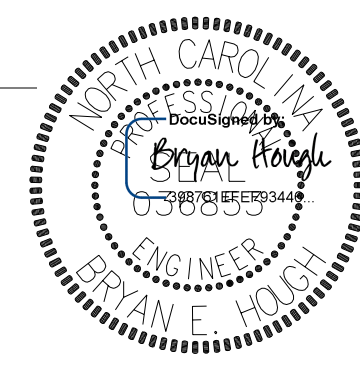
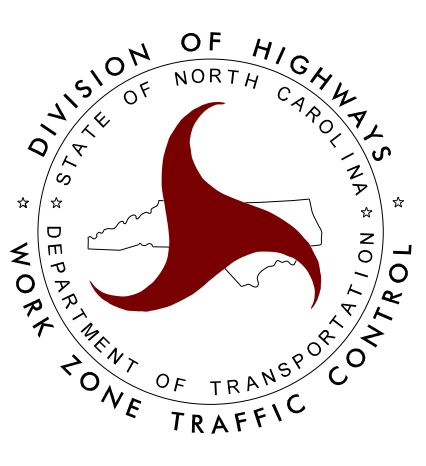
- STEP 1: USING RSD 1101.02, SHEET 1 OF 14, WEDGE TIE-INS OF -DET-, PLACE TEMPORARY PAVEMENT MARKINGS AND TRAFFIC CONTROL DEVICES USING RSD 1101.03, SHEET 3 OF 9. SHIFT 2 LANE, 2 WAY TRAFFIC ONTO DETOUR.
- STEP 2: CONSTRUCT -L- (NC 561) UP TO BUT NOT INCLUDING THE FINAL LAYER OF SURFACE COURSE FROM STA 13+40± TO STA 17+60±.

### PHASE 3

- STEP 1: CONSTRUCT -L- (NC 561) UP TO BUT NOT INCLUDING THE FINAL LAYER OF SURFACE COURSE FROM STA. 10+00± TO STA. 13+40± AND STA. 17+60± TO STA. 20+31± USING RSD 1101.02, SHEET 1 OF 14.
- STEP 2: USING RSD 1101.02, SHEET 1 OF 14 PLACE TEMPORARY PAVEMENT MARKINGS ON -L- FROM STA. 10+00.00 TO STA 20+30.72.  
  
SWITCH TRAFFIC ONTO PROPOSED -L- IN A 2 LANE, 2 WAY TRAFFIC PATTERN.
- STEP 3: PLACE TYPE III BARRICADES AND DRUMS ON DETOUR (REFER TO TMP-4 FOR SETUP). REMOVE DETOUR AND TEMPORARY GUARDRAIL.
- STEP 4: USING RSD 1101.02, SHEET 1 OF 14, PLACE FINAL LAYER OF SURFACE COURSE AND FINAL PAVEMENT MARKINGS ON -L-.
- STEP 5: REMOVE ALL TRAFFIC CONTROL DEVICES.

3/23/2020  
M:\2018\25801945\21B-5662\TrafficControl\TCP\B5662\_TC\_TMP-03.dgn  
User: bryan.hough



|                                                                                       |                                                                                       |                                                                                       |                                     |
|---------------------------------------------------------------------------------------|---------------------------------------------------------------------------------------|---------------------------------------------------------------------------------------|-------------------------------------|
| APPROVED: _____<br>DATE: 4/22/2020<br><br><div style="text-align: center;">SEAL</div> |  |  | <h2 style="margin: 0;">PHASING</h2> |
|---------------------------------------------------------------------------------------|---------------------------------------------------------------------------------------|---------------------------------------------------------------------------------------|-------------------------------------|