



5/14/99

PROJECT REFERENCE NO. <b>B-5662</b>	SHEET NO. <b>UC-6</b>
DESIGNED BY: <b>DD</b>	
DRAWN BY: <b>CS</b>	
CHECKED BY: <b>MM</b>	
APPROVED BY:	
REVISED:	NORTH CAROLINA DEPARTMENT OF TRANSPORTATION
UTILITIES ENGINEERING SEC. PHONE: (919) 707-6690 FAX: (919) 250-4151	UTILITY CONSTRUCTION PLANS ONLY

### UTILITY CONSTRUCTION

**DOCUMENT NOT CONSIDERED FINAL  
UNLESS ALL SIGNATURES COMPLETED**

# -W/L-

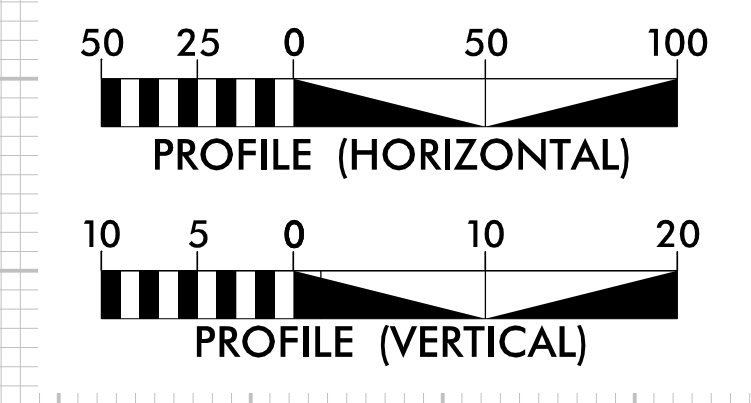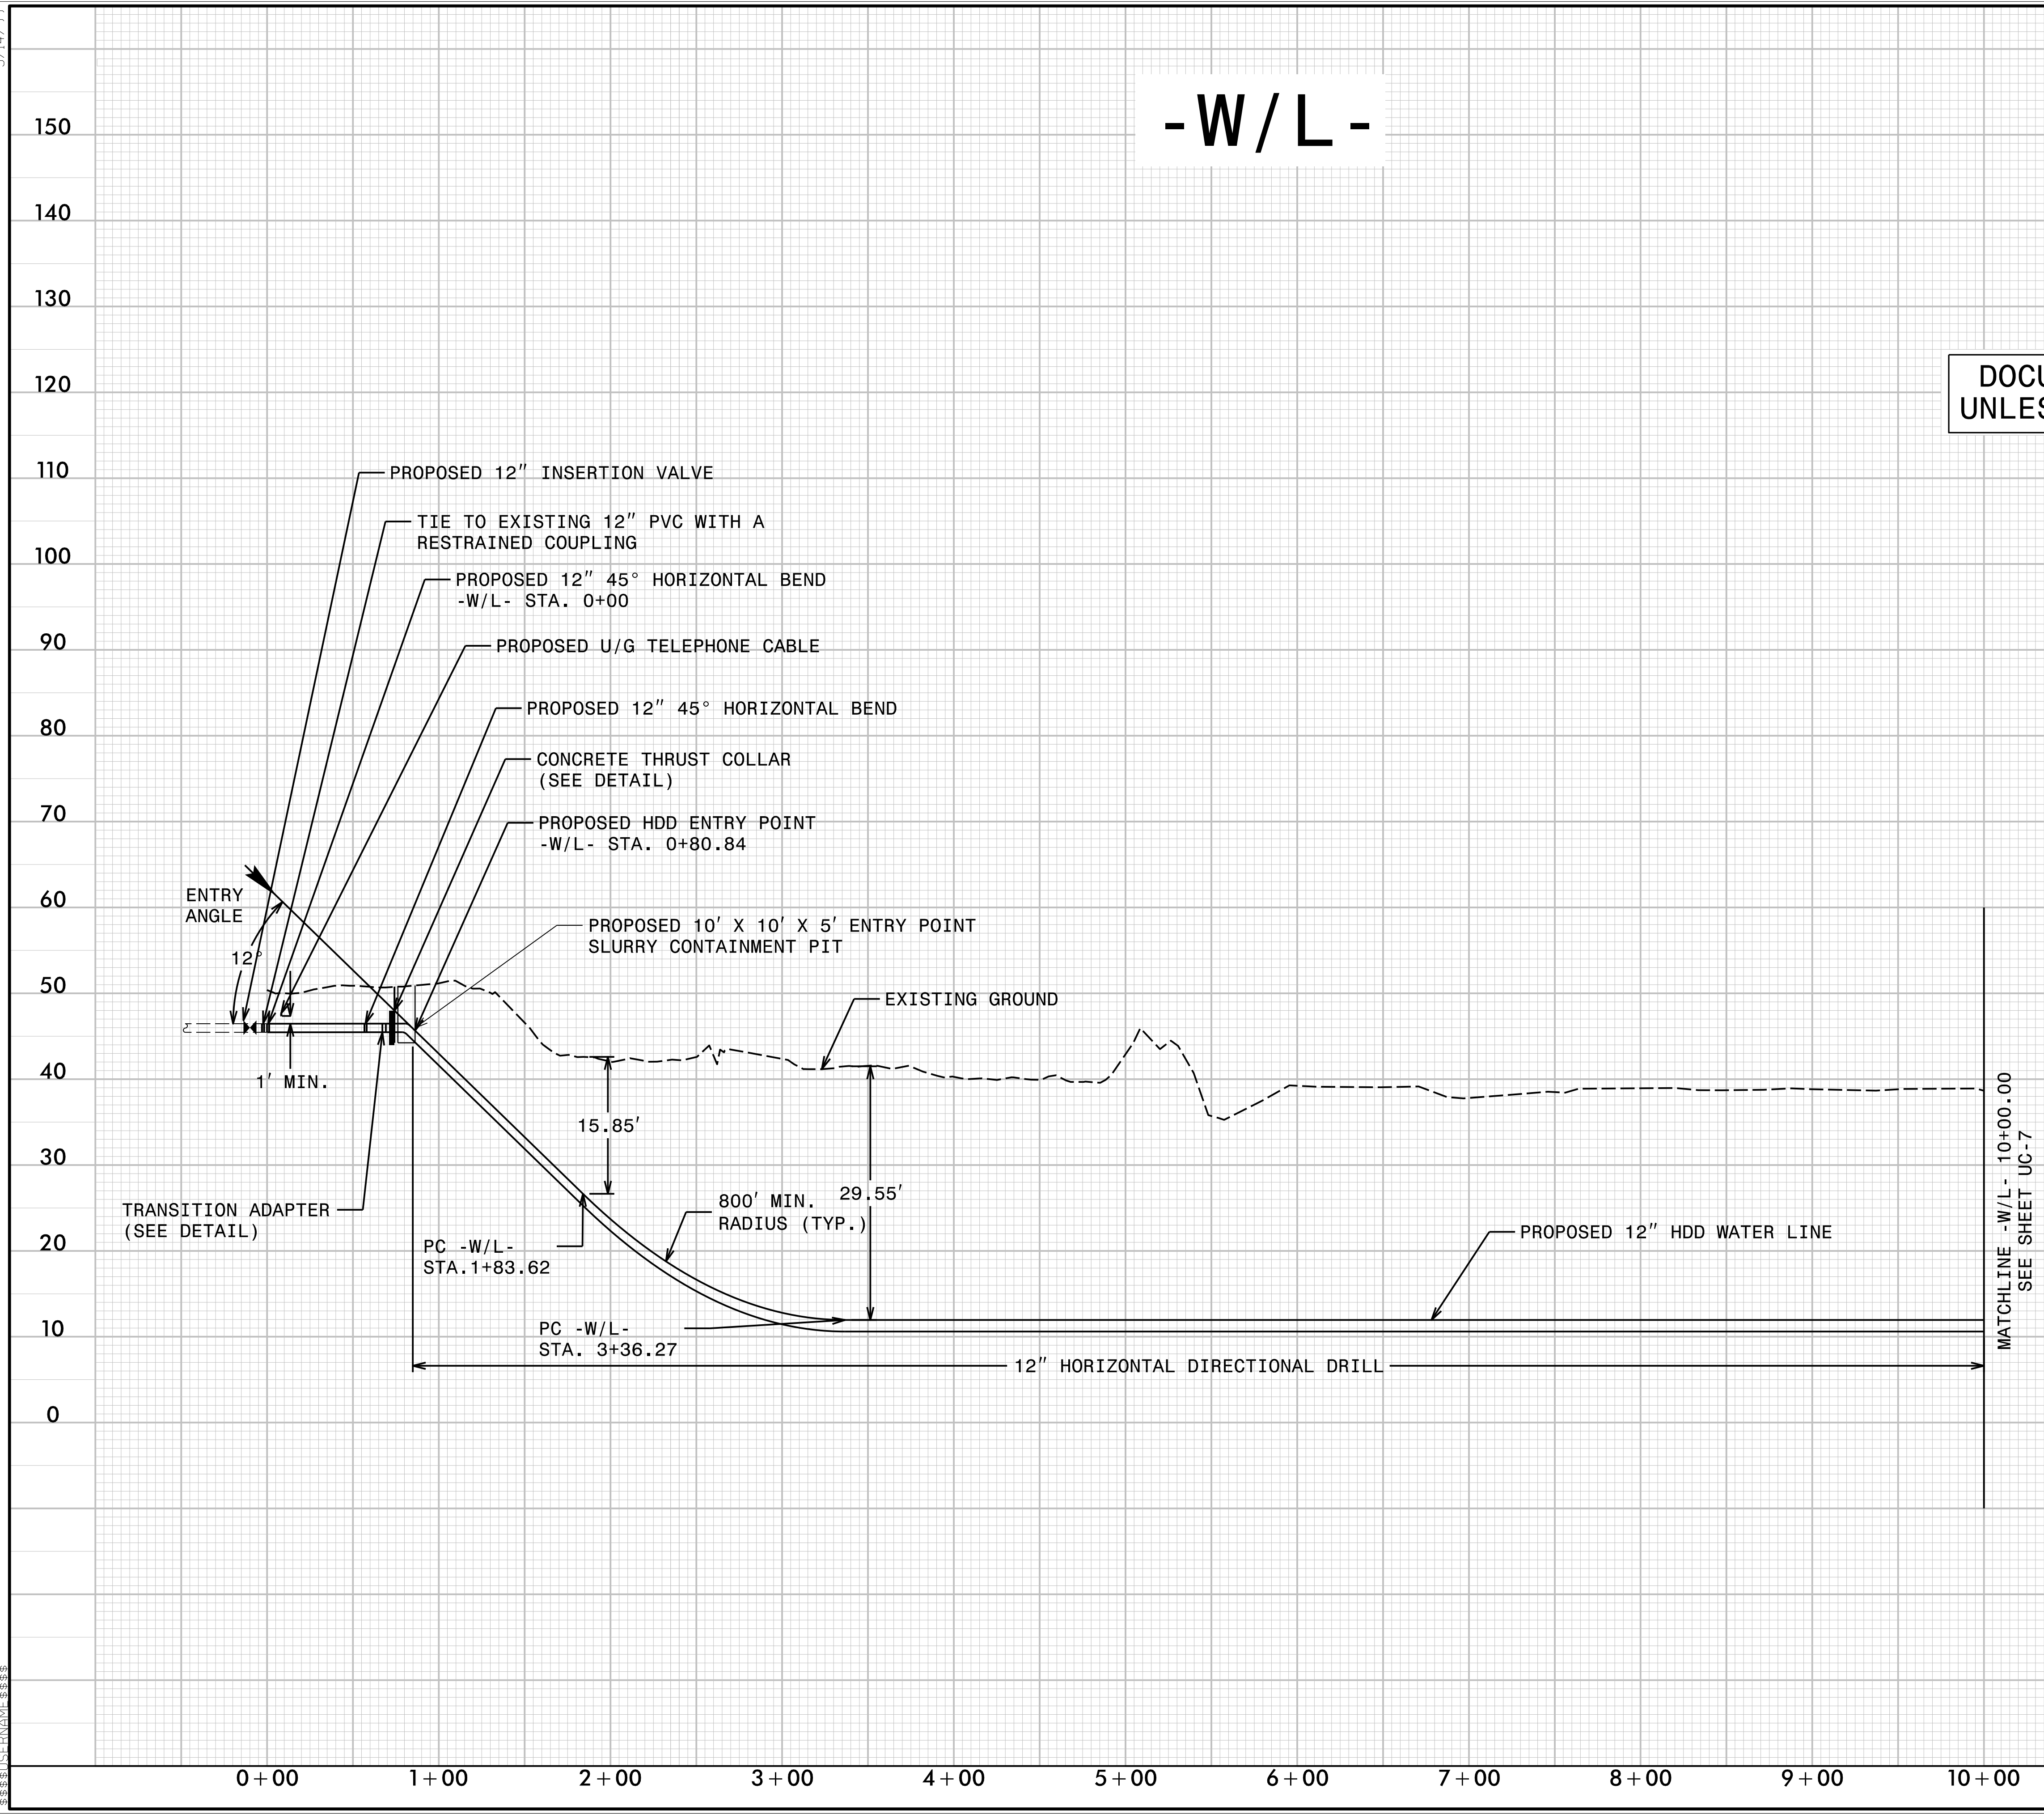

I:\MAR\_2020\_08\44  
M:\018\05\00\05\45\_21 B-5662\Water-Wastewater\B-5662-ut\_sew.pfl\_UC06.dgn