



6/23/16

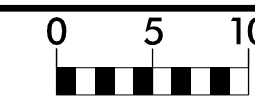

PROJ. REFERENCE NO.
B-5662

SHEET NO.
X-1

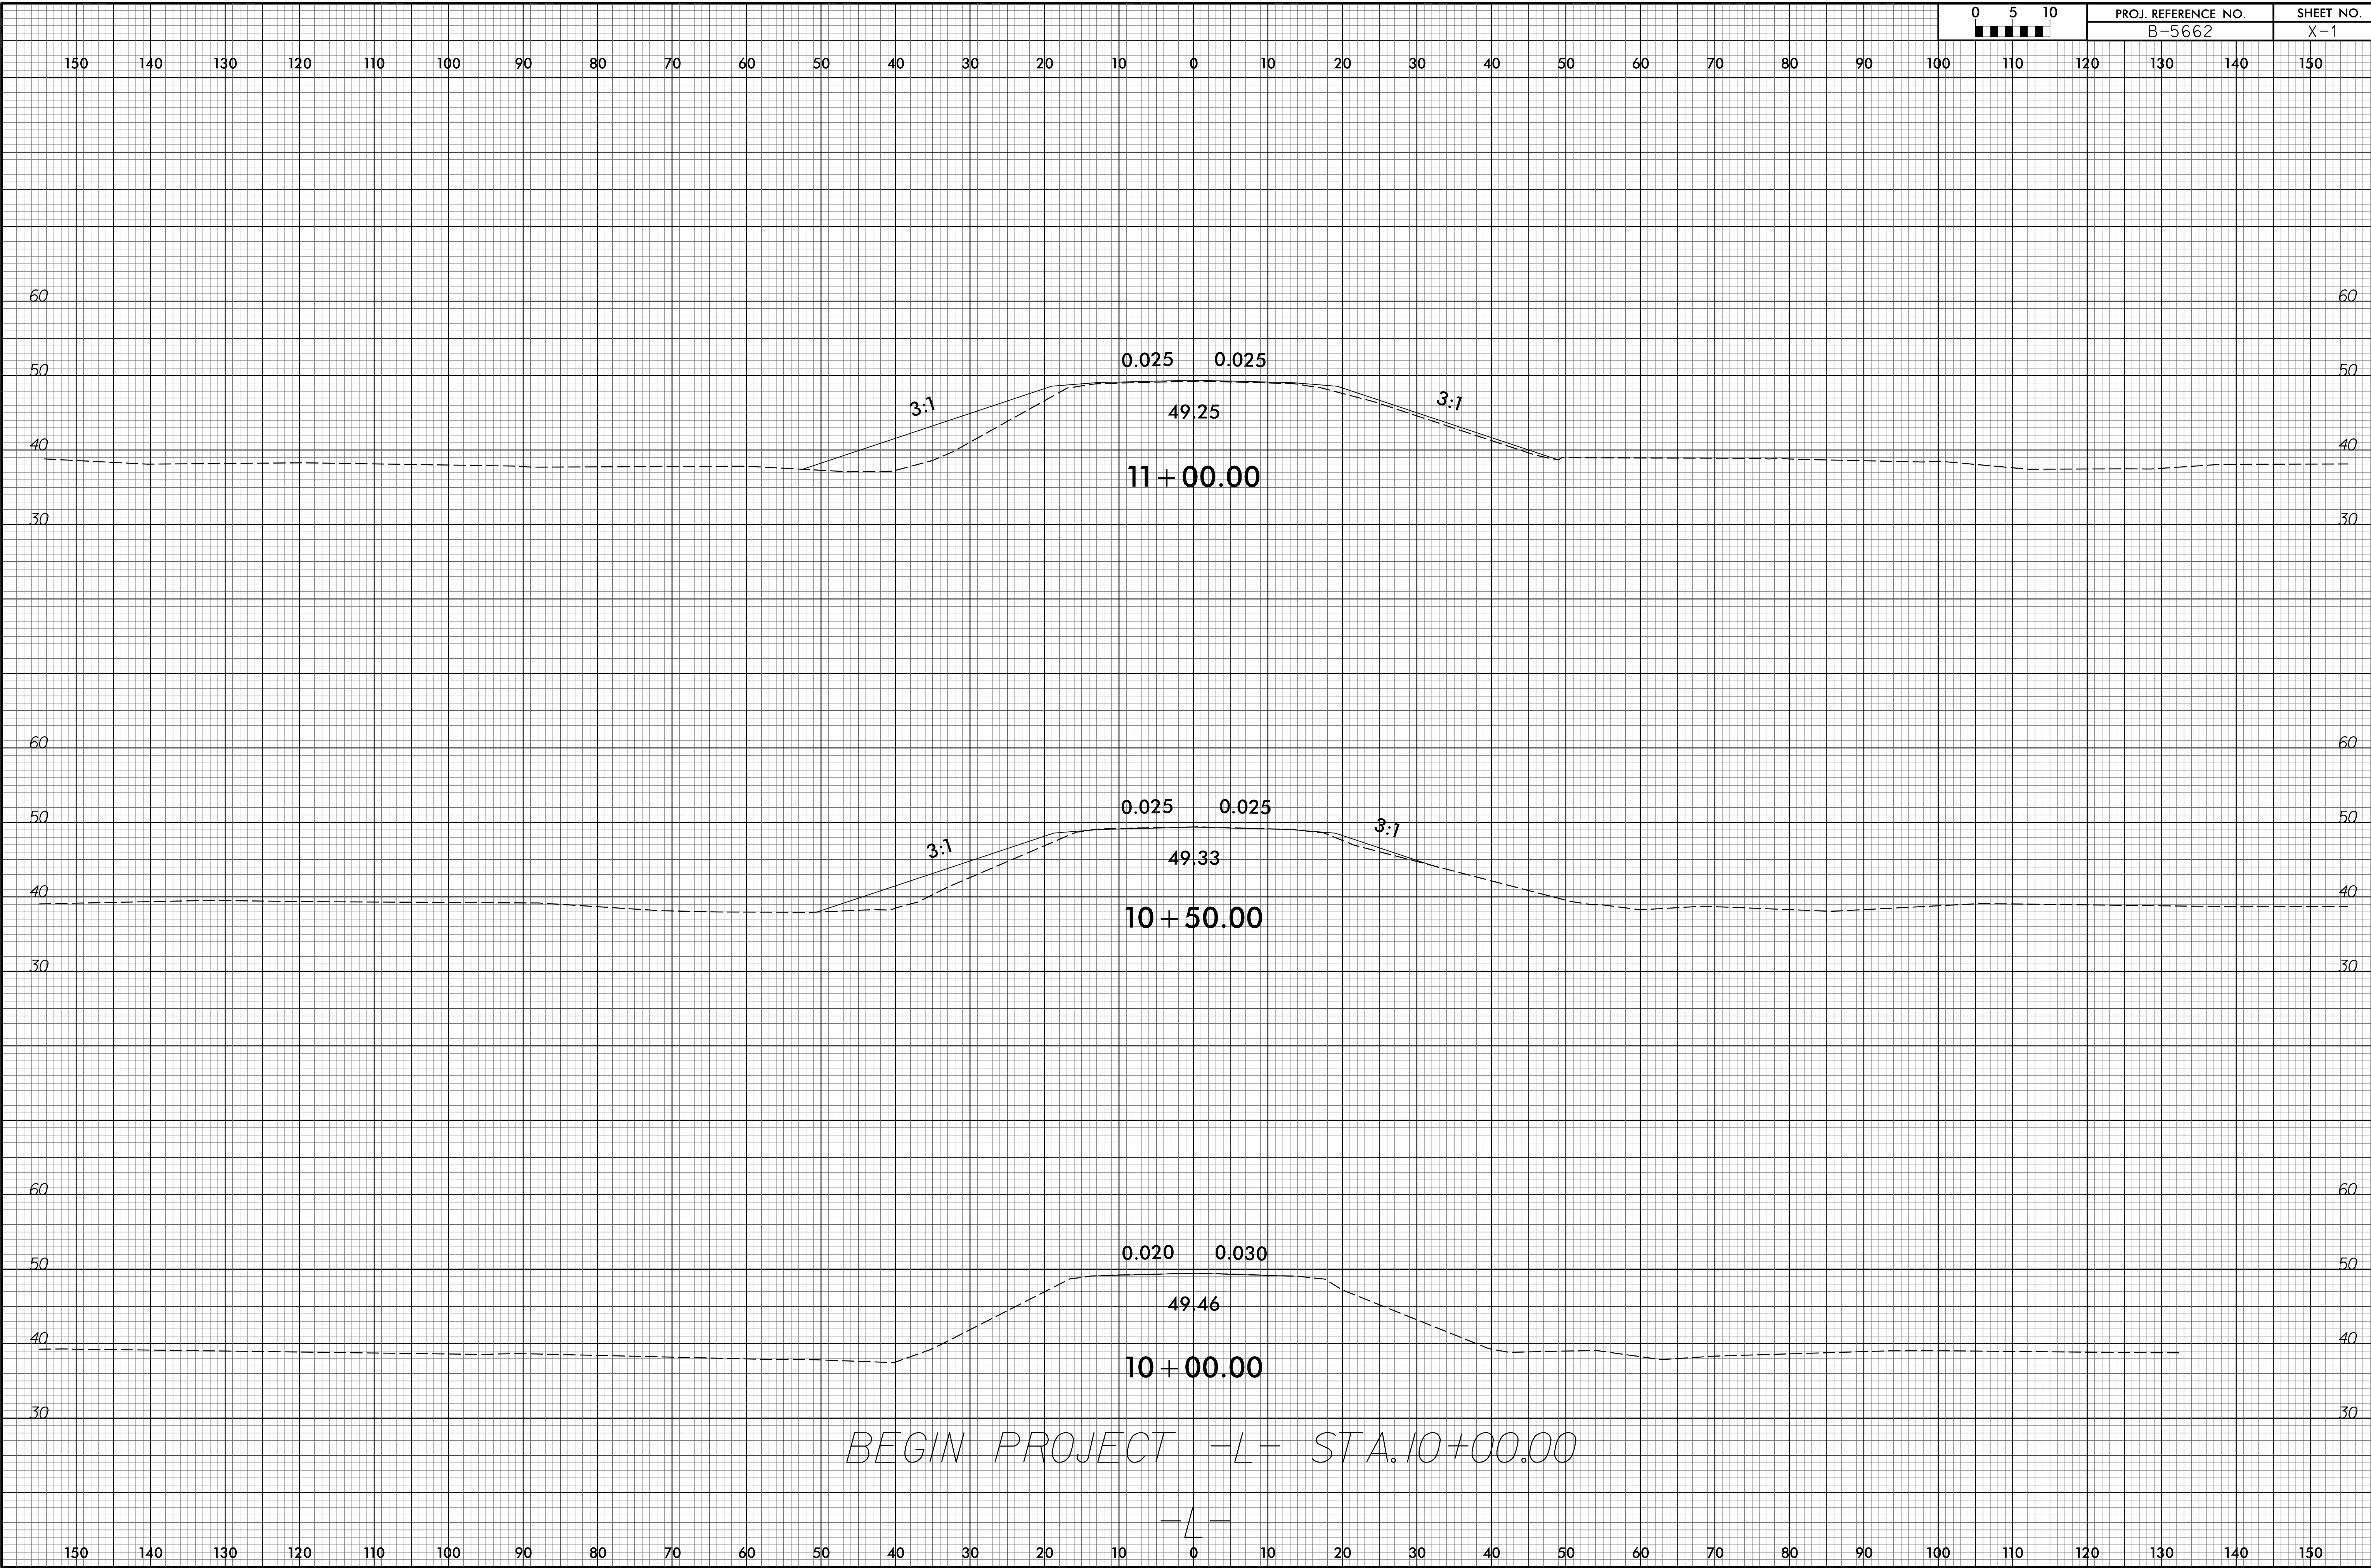

I:\APR-2020\12446  
 6/23/16 10:45:21 B-5662\Roadway\CorridorModeling\B-5662\_Rdu\_xpl.dgn  
 3:30:58