

SPAN A


SPAN B

GIRDER LAYOUT

\*\*DIMENSIONS SHOWN ARE TO ARCS CONCENTRIC WITH -L-. GIRDERS ARE ON THE CHORDS OF THESE CONCENTRIC ARCS.

ANGLES			
A	88°-48'-08"	E	91°-11'-52"
B	88°-48'-40"	F	91°-11'-20"
C	88°-49'-11"	G	91°-10'-49"
D	88°-49'-42"	H	91°-10'-18"

PROJECT NO. B-5662  
HALIFAX COUNTY  
 STATION: 15+61.00 -L-

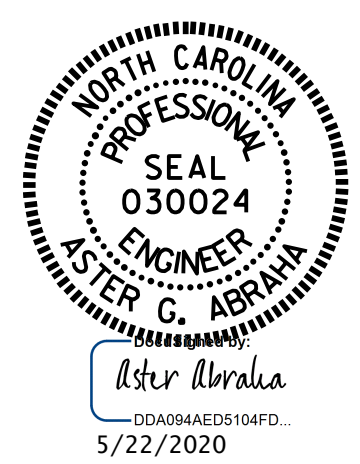

STATE OF NORTH CAROLINA  
 DEPARTMENT OF TRANSPORTATION  
 RALEIGH  
**SUPERSTRUCTURE  
 FRAMING PLAN**

DRAWN BY : M. AHMED DATE : 04/20  
 CHECKED BY : S. WANCE DATE : 04/20  
 DESIGN ENGINEER OF RECORD: M.M. AHMED DATE : 11/19

DOCUMENT NOT CONSIDERED  
 FINAL UNLESS ALL  
 SIGNATURES COMPLETED

REVISIONS						SHEET NO.
NO.	BY:	DATE:	NO.	BY:	DATE:	S-11
1			3			TOTAL SHEETS
2			4			30