

PROJ. REFERENCE NO.	SHEET NO.
B-5662	SIGN-1
APPROVED: _____	
DATE: _____	
SEAL	
	
4/22/2020	
	
<small>Engineers • Planners • Scientists • Construction Managers 4601 Six Forks Road, Landmark Center II, Suite 210 Raleigh, NC 27609-5210 Phone (919) 783-9214 • Fax (919) 783-9286</small>	

STATE OF NORTH CAROLINA
DIVISION OF HIGHWAYS

SIGNING PLAN

HALIFAX COUNTY

**LOCATION: REPLACE BRIDGE NO. 93 OVER
CONOCONNARA SWAMP ON NC 561**

TIP PROJECT: B-5662

CONTRACT: C204489

SUMMARY OF QUANTITIES

ITEM NO.		ITEM DESCRIPTION	QUANTITY	UNIT
DESC. NO.	SECT. NO.			
4072000000-E	903	SUPPORTS, 3-LB STEEL U-CHANNEL	15	LF.
4102000000-N	904	SIGN ERECTION, TYPE E	1	EA.
4155000000-N	907	DISPOSAL OF SIGN SYSTEM, U-CHANNEL	4	EA.

GENERAL NOTES

- SIGNS FURNISHED BY STATE.
- CONFIRM IN WRITING AT LEAST 4 MONTHS IN ADVANCE THE ACTUAL DATE THE DEPARTMENT FURNISHED SIGNS WILL BE REQUIRED.
- ALL TYPE 'D' SIGNS SHALL BE MOUNTED ON TWO U-CHANNEL POSTS UNLESS OTHERWISE INDICATED ON THE PLANS.
- ALL EXISTING SIGNS ON "U" CHANNEL POST WITHIN THE PROJECT LIMITS SHALL BE REMOVED AND DISPOSED OF UNLESS OTHERWISE NOTED ON PLANS.
- WHEN EXISTING SIGNS ARE REMOVED AND INSTALLED ON NEW SUPPORTS, THE RE-ERECTION SHALL IMMEDIATELY FOLLOW THE REMOVAL.
- SEE ROADWAY PLANS FOR GUARD/GUIDE RAIL DETAILS.

ROADWAY STANDARD DRAWING



THE FOLLOWING ROADWAY STANDARDS AS APPEAR IN "ROADWAY STANDARD DRAWINGS" - N.C. DEPARTMENT OF TRANSPORTATION - RALEIGH, N.C., DATED JANUARY 2018 ARE APPLICABLE TO THIS PROJECT AND BY REFERENCE HEREBY ARE CONSIDERED A PART OF THESE PLANS:

STD. NO.	TITLE
904.10	ORIENTATION OF GROUND MOUNTED SIGNS
904.50	MOUNTING OF TYPE 'D', 'E' AND 'F' SIGNS ON 'U' CHANNEL POSTS

INDEX

SHEET NO.	DESCRIPTION
SIGN-1	TITLE SHEET
SIGN-4	SIGN DETAIL PLAN


3/26/2020
P:\2018\251801945.21 B-5662\TrafficControl\TC\B5662_SIGN_01.dgn
User: bbrunton

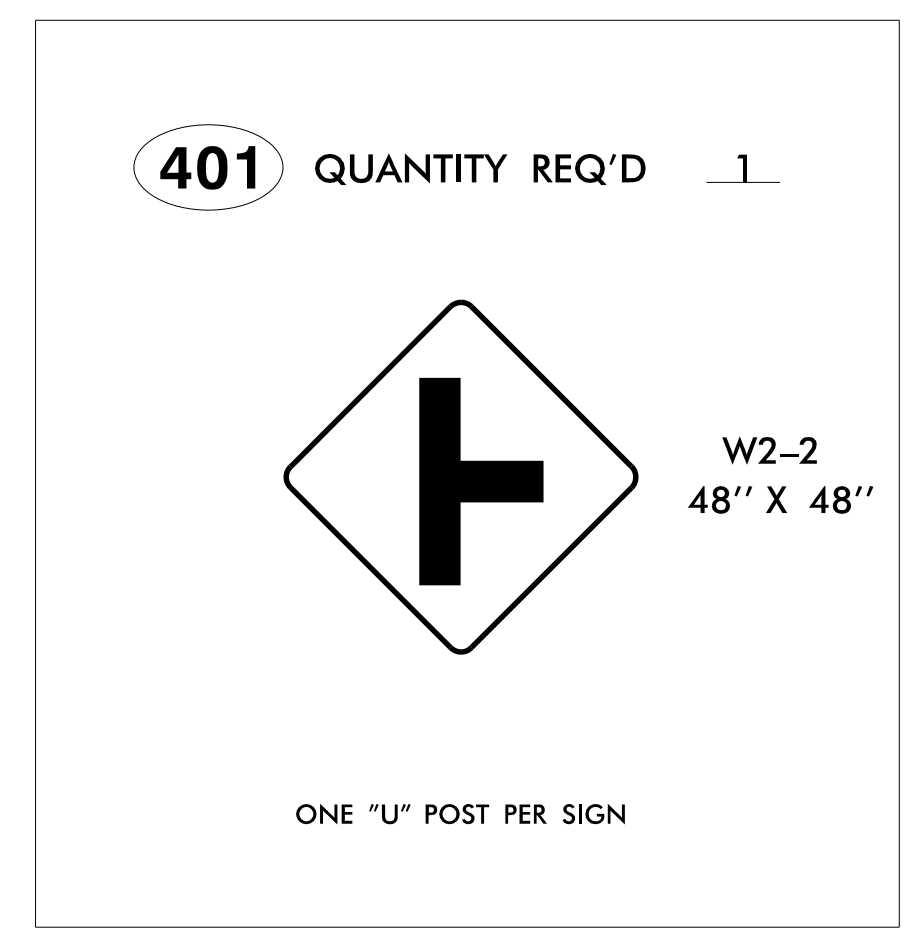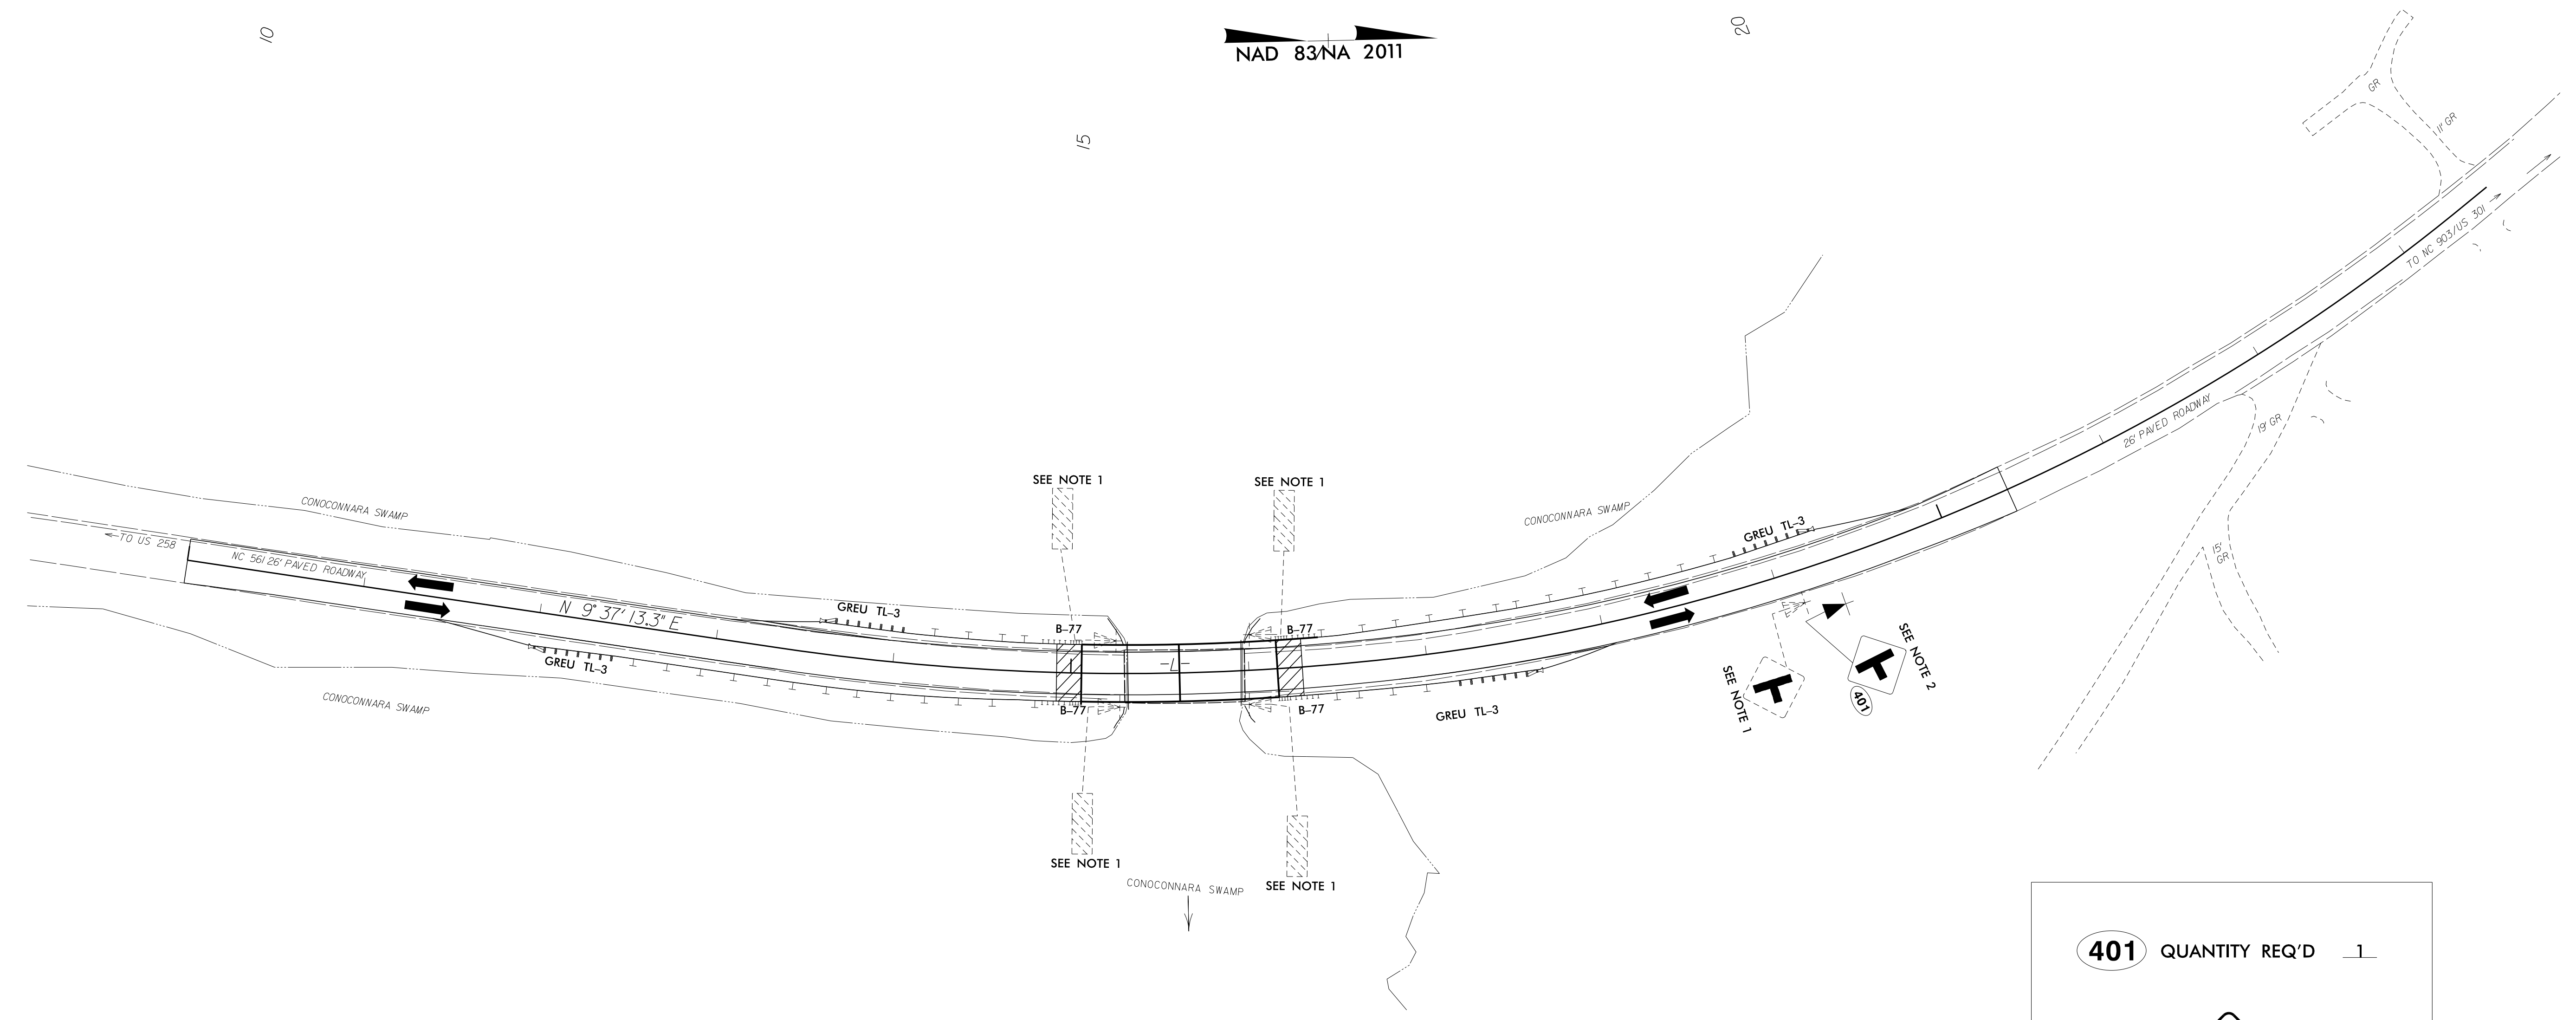


PROJECT NOTES	
1	DISPOSAL OF SIGN SYSTEM, U-CHANNEL
2	SIGN ERECTION, TYPE D, E, AND F

APPROVED: _____
 DATE: 4/22/2020

SEAL

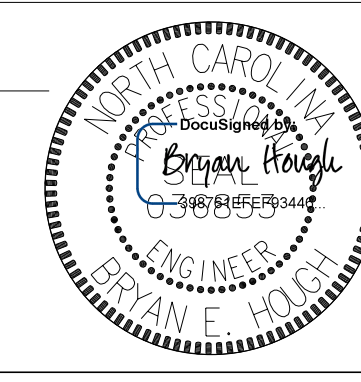

**DOCUMENT NOT CONSIDERED FINAL
UNLESS ALL SIGNATURES COMPLETED**

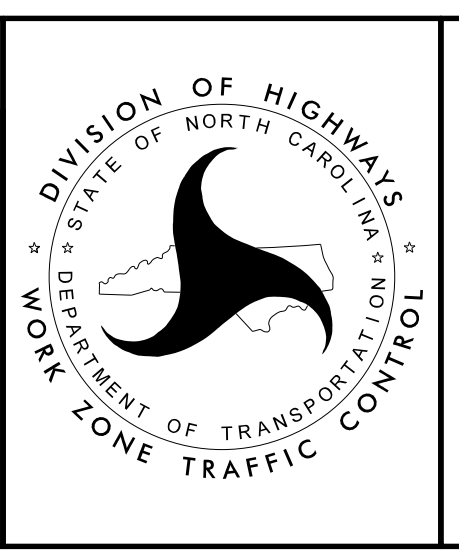

SIGN DETAIL SHEET

3/26/2020
 M:\2018\2518101945\21B-5662\Traffic\TrafficControl\TCP\B5662_SGN_04.dgn
 User: bryan.hough