
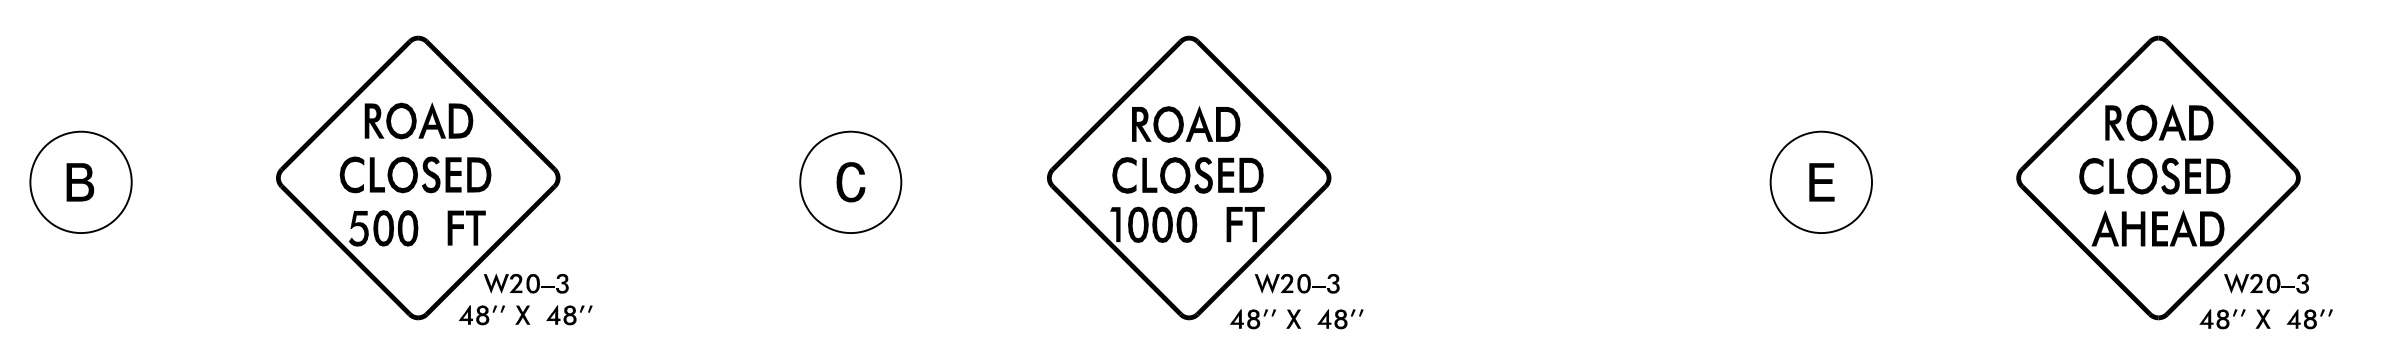


DETOUR NOTES

REFER TO ROADWAY STANDARD DRAWING 1101.03, SHEET 1 OF 9 FOR APPLICABLE NOTES.

SEE TMP-3 AND TMP-4 SHEETS FOR LANE MERGING TAPER ON NC 903/NC 24.

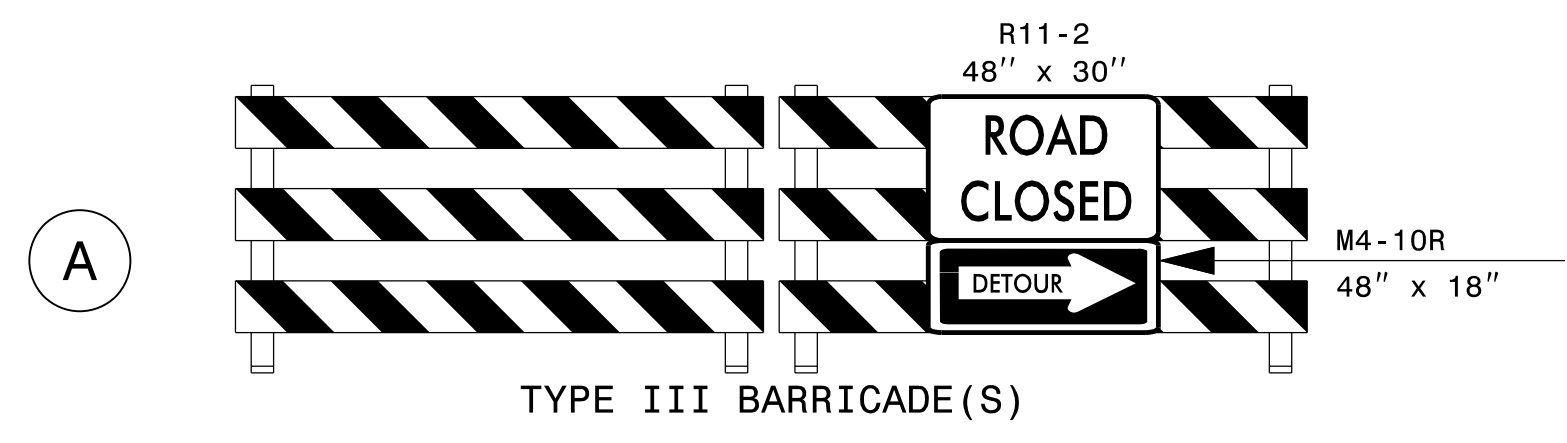


VOLKERT

5430 Wade Park Blvd., Suite 410
Raleigh, NC 27607
Tel. 919-854-0344 Fax. 919-854-0355
NC License No. F-0765

APPROVED: _____
DATE: _____

SEAL
Designed by:
Patrick Holder
31822A238FCT473...
12/18/2020

**DOCUMENT NOT CONSIDERED FINAL
UNLESS ALL SIGNATURES COMPLETED**

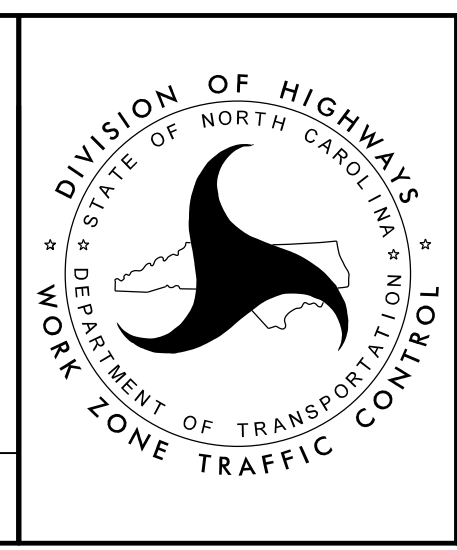

**EXIT 373
DETOUR FOR
DUPLIN 433
BRIDGE CLOSURE**