

MESSAGE NO. 1	MESSAGE NO. 2
NC 903 SB NEXT EXIT	DETOUR EXIT 369

CHANGEABLE MESSAGE SIGN

(A)

- (B) DETOUR M4-8 24" x 12"
- (B) SOUTH M3-3 24" x 12"
- (B) 903 M1-5
- (B) ↑ M6-2 21" x 15"

(B)

- (C) DETOUR M4-8 24" x 12"
- (C) ← M6-1 21" x 15"

(C)

- (D) DETOUR M4-8 24" x 12"
- (D) SOUTH M3-3 24" x 12"
- (D) 903 M1-5
- (D) ↑ M6-3 21" x 15"
- (D) DETOUR M4-8 24" x 12"
- (D) EAST M3-2 24" x 12"
- (D) INTERSTATE 40 M1-1
- (D) ↑ M6-3 21" x 15"

(D)

**DETOUR ROUTE**


● ● ● ● ● GENERAL DETOUR ROUTE, SEE TMP-2A AND TMP-2B FOR MORE DETAILED MAP.

**VOLKERT**  
 5430 Wade Park Blvd., Suite 410  
 Raleigh, NC 27607  
 Tel. 919-854-0344 Fax. 919-854-0355  
 NC License No. F-0765

APPROVED: \_\_\_\_\_  
 DATE: \_\_\_\_\_

SEAL  
 DocuSigned by:  
 Patrick Holder  
 31822A238FC1473  
 12/18/2020

**DOCUMENT NOT CONSIDERED FINAL  
 UNLESS ALL SIGNATURES COMPLETED**

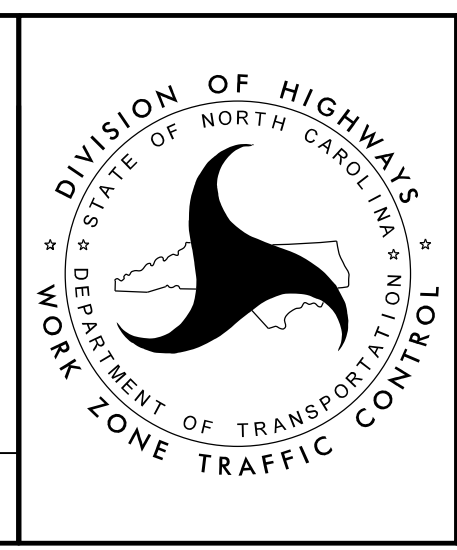

**EXIT 369  
 DETOUR FOR  
 DUPLIN 433  
 BRIDGE CLOSURE**