


PROJ. REFERENCE NO.	SHEET NO.
15BPR.45	TMP-3

NOTES


- REFER TO ROADWAY STANDARD DRAWING 1101.02, SHEET 3 OF 14 FOR APPLICABLE NOTES AND ADDITIONAL DEVICES.
- FOR WZTC DETOUR DETAILS FOR BRIDGE CLOSURE AT 300433 SEE TMP-2A THROUGH TMP-2F.

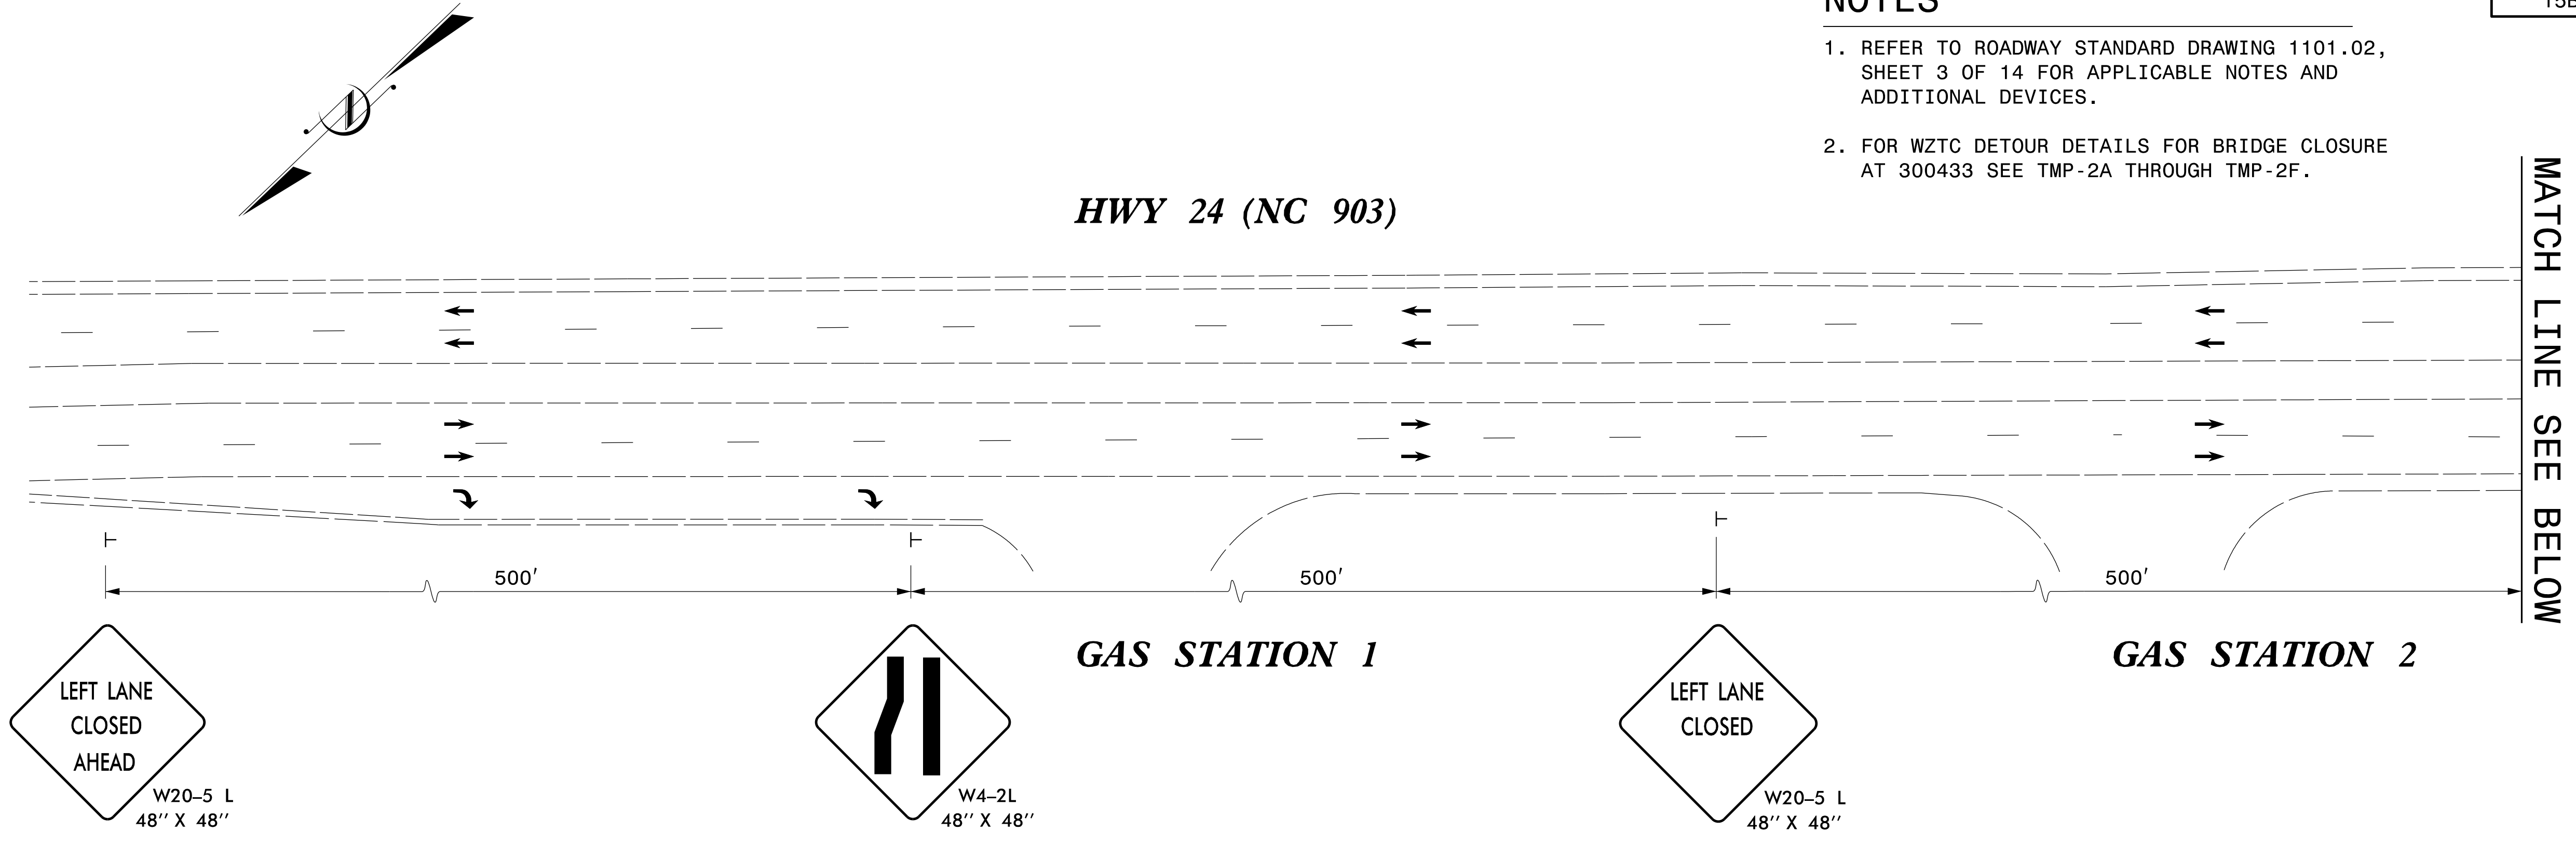

HWY 24 (NC 903)

NOTES

- REFER TO ROADWAY STANDARD DRAWING 1101.02, SHEET 3 OF 14 FOR APPLICABLE NOTES AND ADDITIONAL DEVICES.
- FOR WZTC DETOUR DETAILS FOR BRIDGE CLOSURE AT 300433 SEE TMP-2A THROUGH TMP-2F.

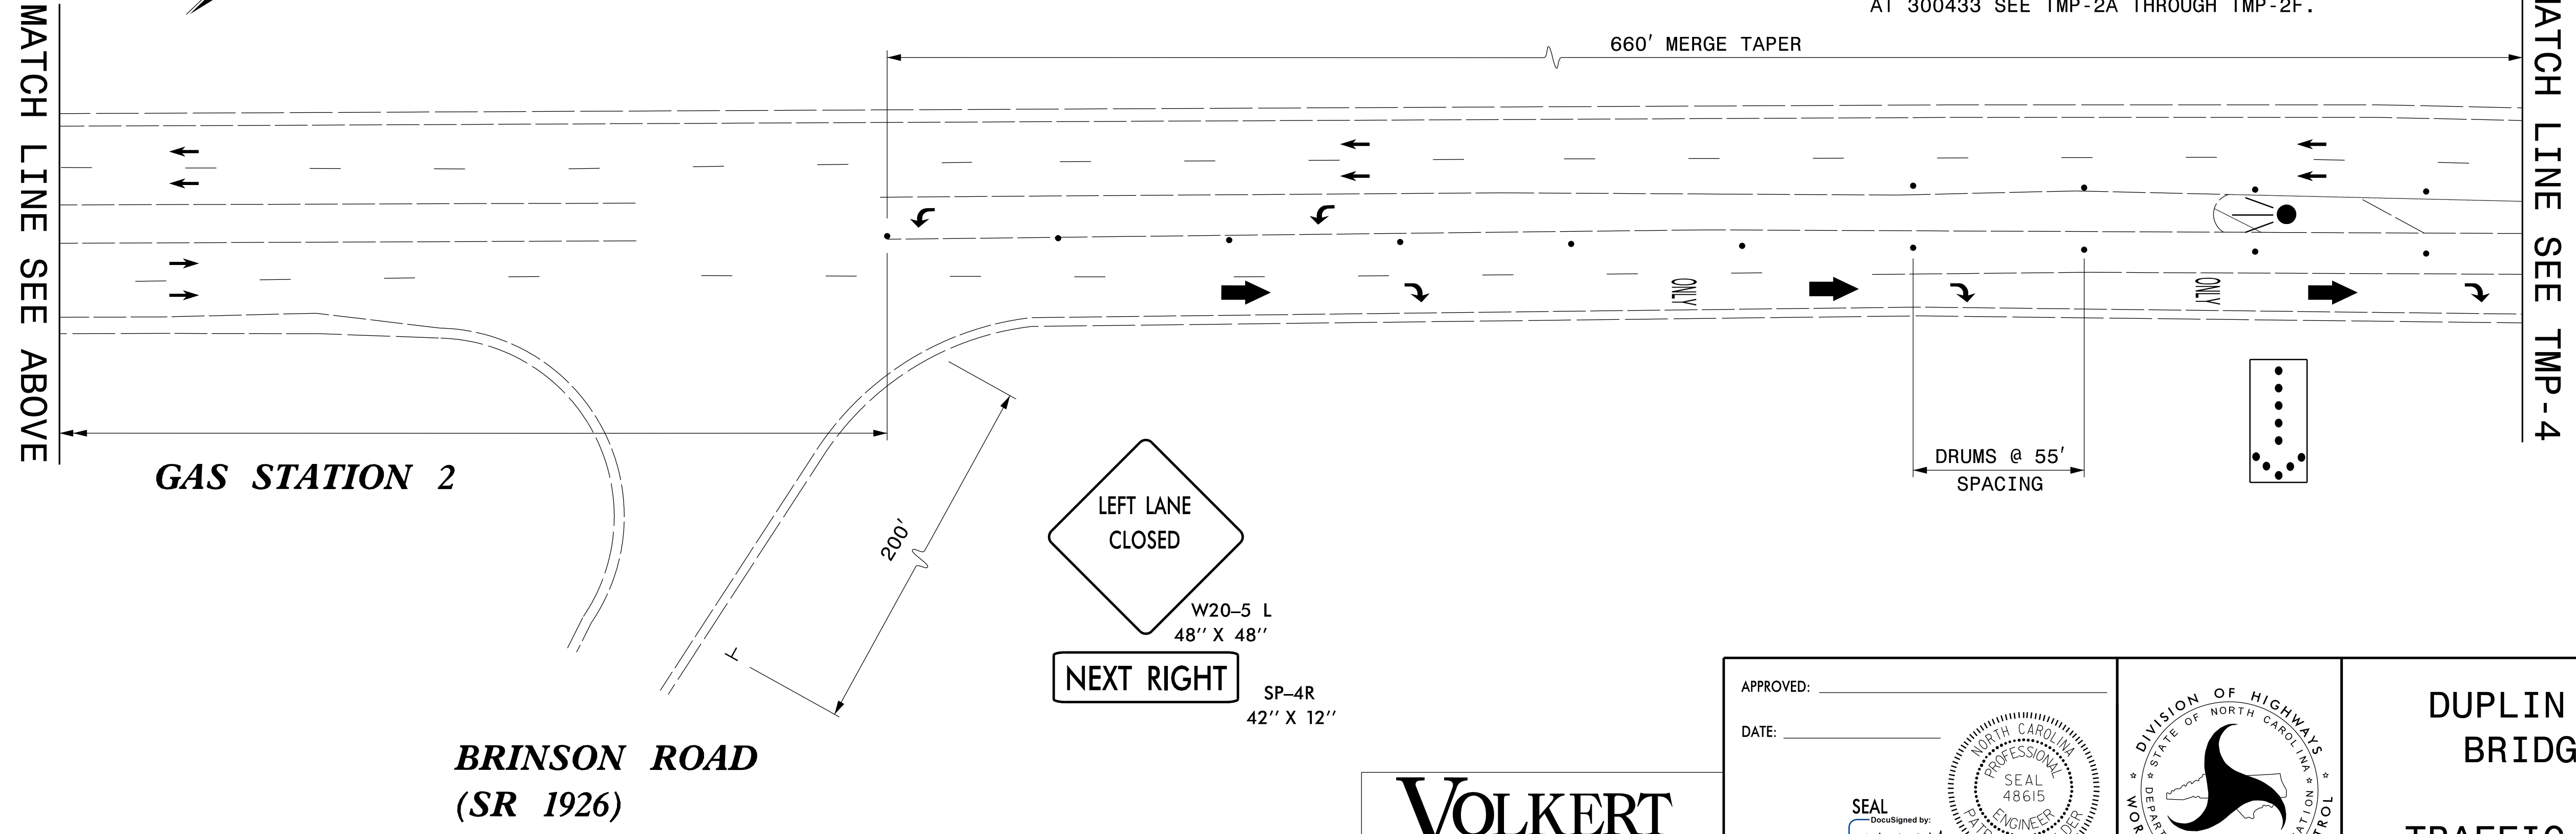


BRINSON ROAD
(SR 1926)

VOLKERT
5430 Wade Park Blvd., Suite 410
Raleigh, NC 27607
Tel. 919-854-0344 Fax. 919-854-0355
NC License No. F-0765

APPROVED: _____
DATE: _____

SEAL
DocuSigned by:
Patrick Holder
31822A28FC7473
12/18/2020

**DOCUMENT NOT CONSIDERED FINAL
UNLESS ALL SIGNATURES COMPLETED**

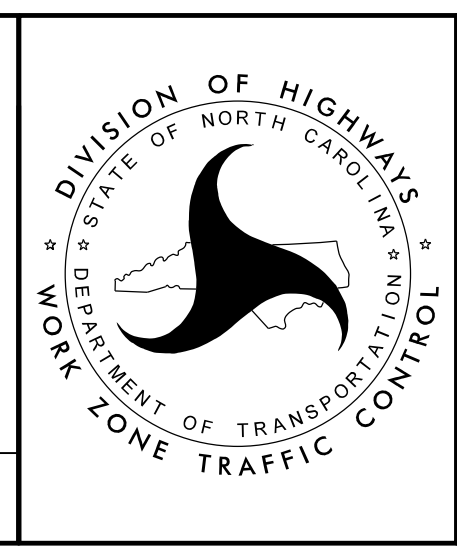

DUPLIN COUNTY
BRIDGE 433

TRAFFIC CONTROL
(NC 903/NC 24)