



PROJ. REFERENCE NO.	SHEET NO.
15BPR.45	TMP-4

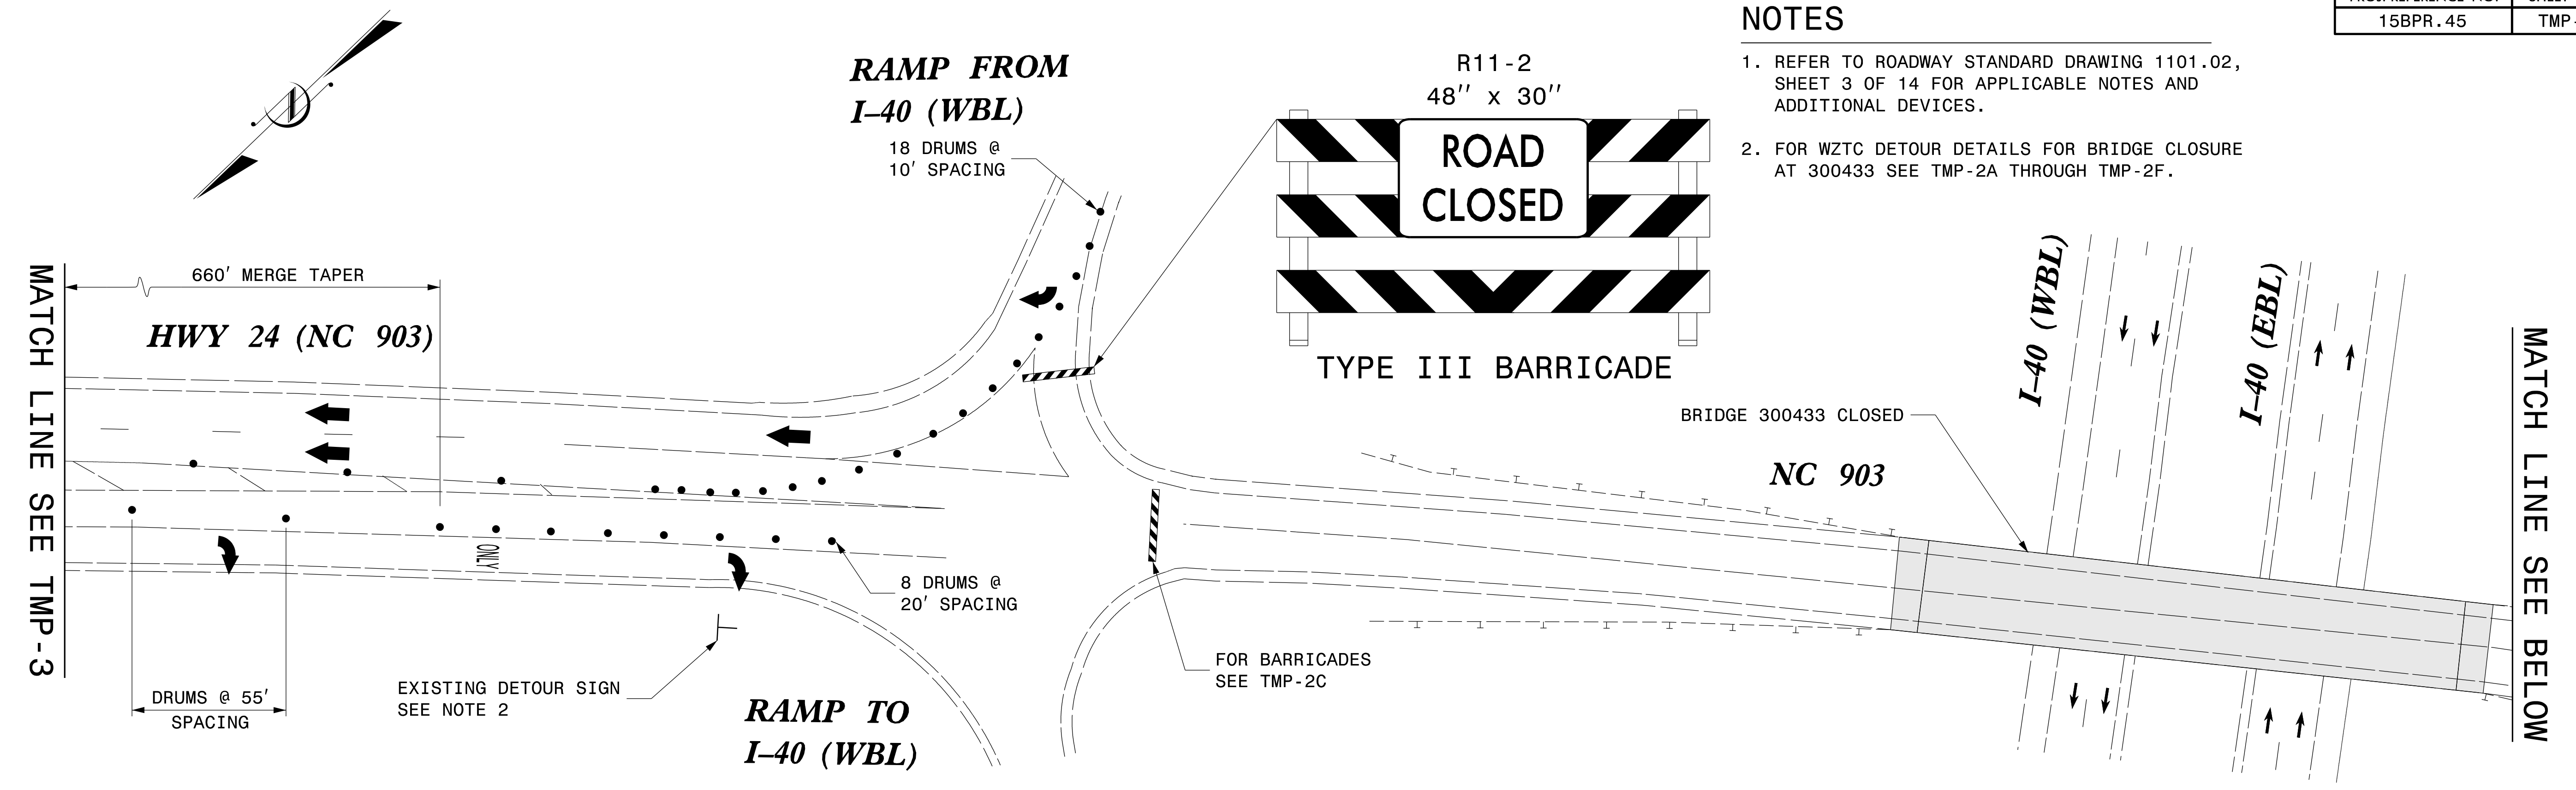

NOTES

1. REFER TO ROADWAY STANDARD DRAWING 1101.02, SHEET 3 OF 14 FOR APPLICABLE NOTES AND ADDITIONAL DEVICES.
2. FOR WZTC DETOUR DETAILS FOR BRIDGE CLOSURE AT 300433 SEE TMP-2A THROUGH TMP-2F.

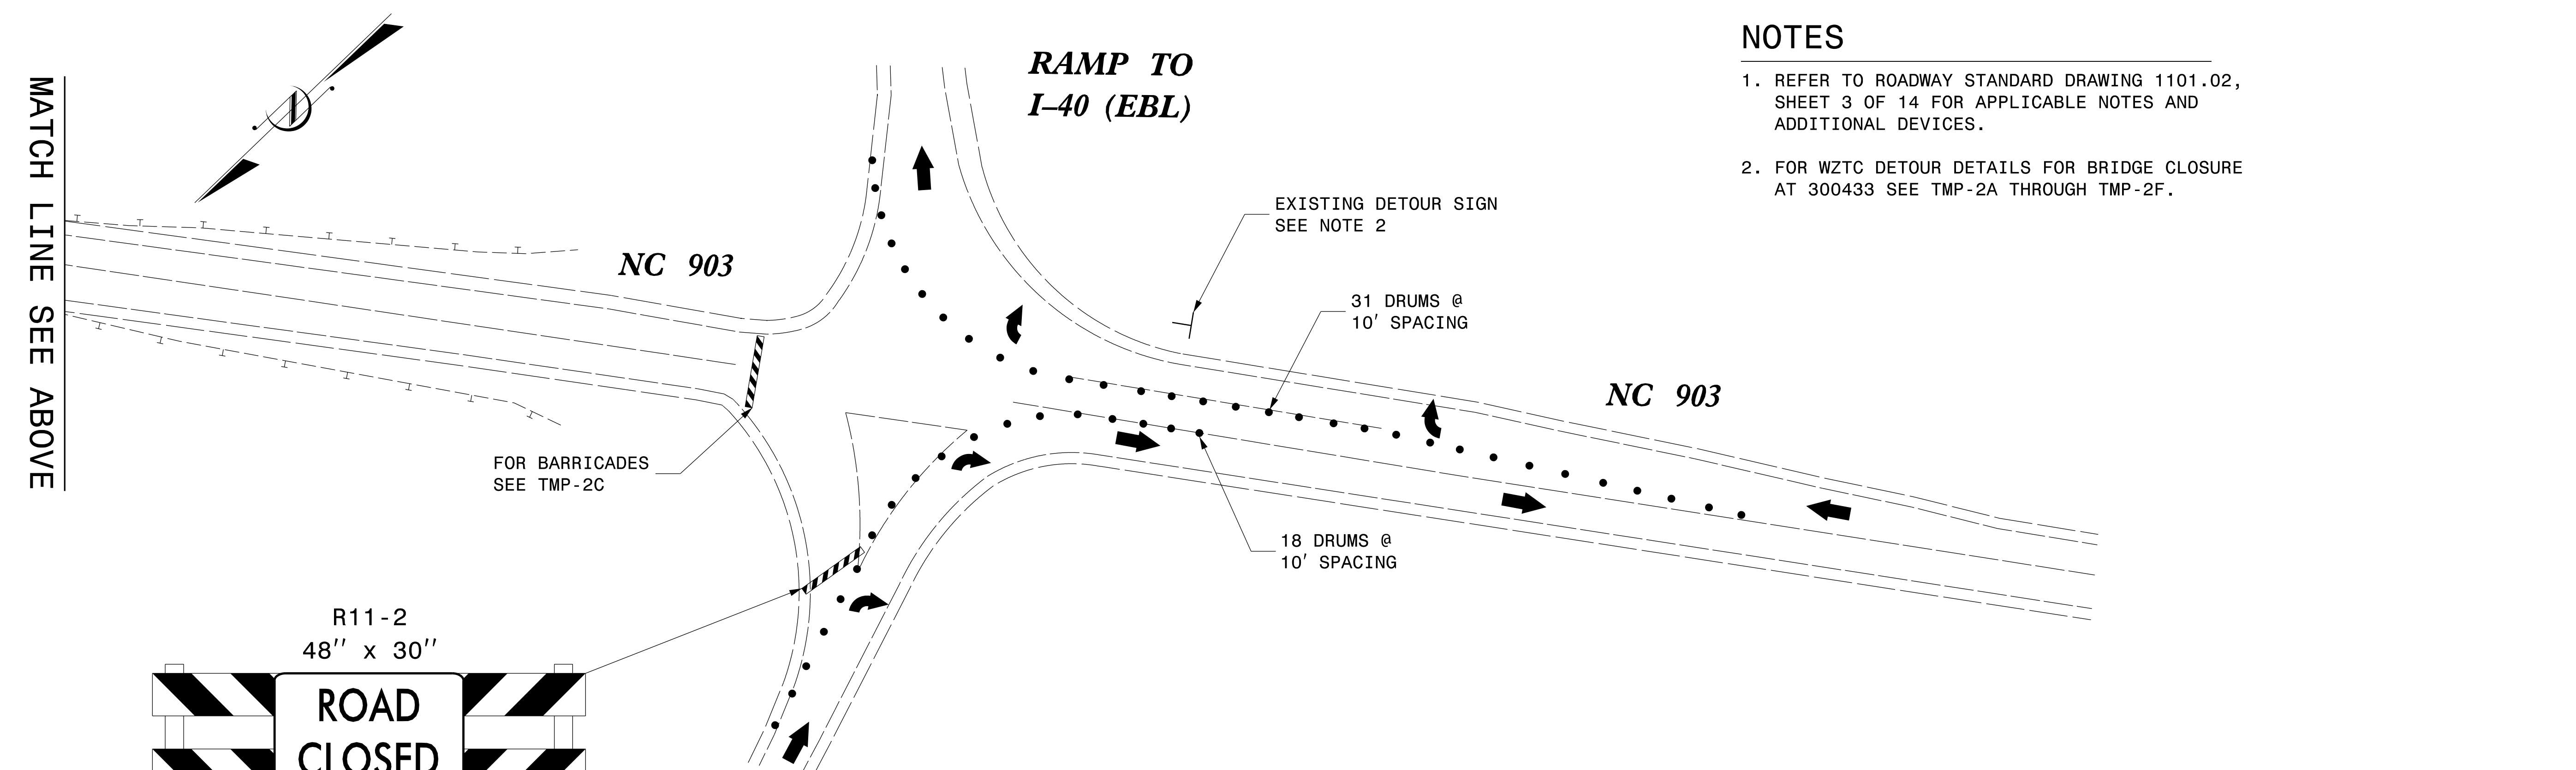

NOTES


1. REFER TO ROADWAY STANDARD DRAWING 1101.02, SHEET 3 OF 14 FOR APPLICABLE NOTES AND ADDITIONAL DEVICES.
2. FOR WZTC DETOUR DETAILS FOR BRIDGE CLOSURE AT 300433 SEE TMP-2A THROUGH TMP-2F.

VOLKERT
 5430 Wade Park Blvd., Suite 410
 Raleigh, NC 27607
 Tel. 919-854-0344 Fax. 919-854-0355
 NC License No. F-0765

APPROVED: _____
 DATE: _____

SEAL
 Documented by:
 Patrick Holder
 31822A28FCT473
 12/18/2020

**DOCUMENT NOT CONSIDERED FINAL
 UNLESS ALL SIGNATURES COMPLETED**

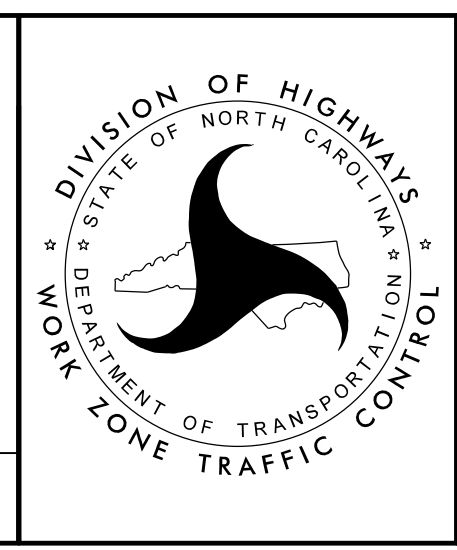

**DUPLIN COUNTY
 BRIDGE 433**

**TRAFFIC CONTROL
 (NC 903/NC 24)**