


TIP NO. 15BPR.45	SHEET NO. PMP-2
<b>DOCUMENT NOT CONSIDERED FINAL UNLESS ALL SIGNATURES COMPLETED</b>	

**PAVEMENT MARKING SCHEDULE**

SYMBOL	DISCRIPTION
V1	WHITE EDGELINE (4" POLYUREA)
V13	YELLOW DOUBLE CENTER (4" POLYUREA)
MA	RAISED MARKER

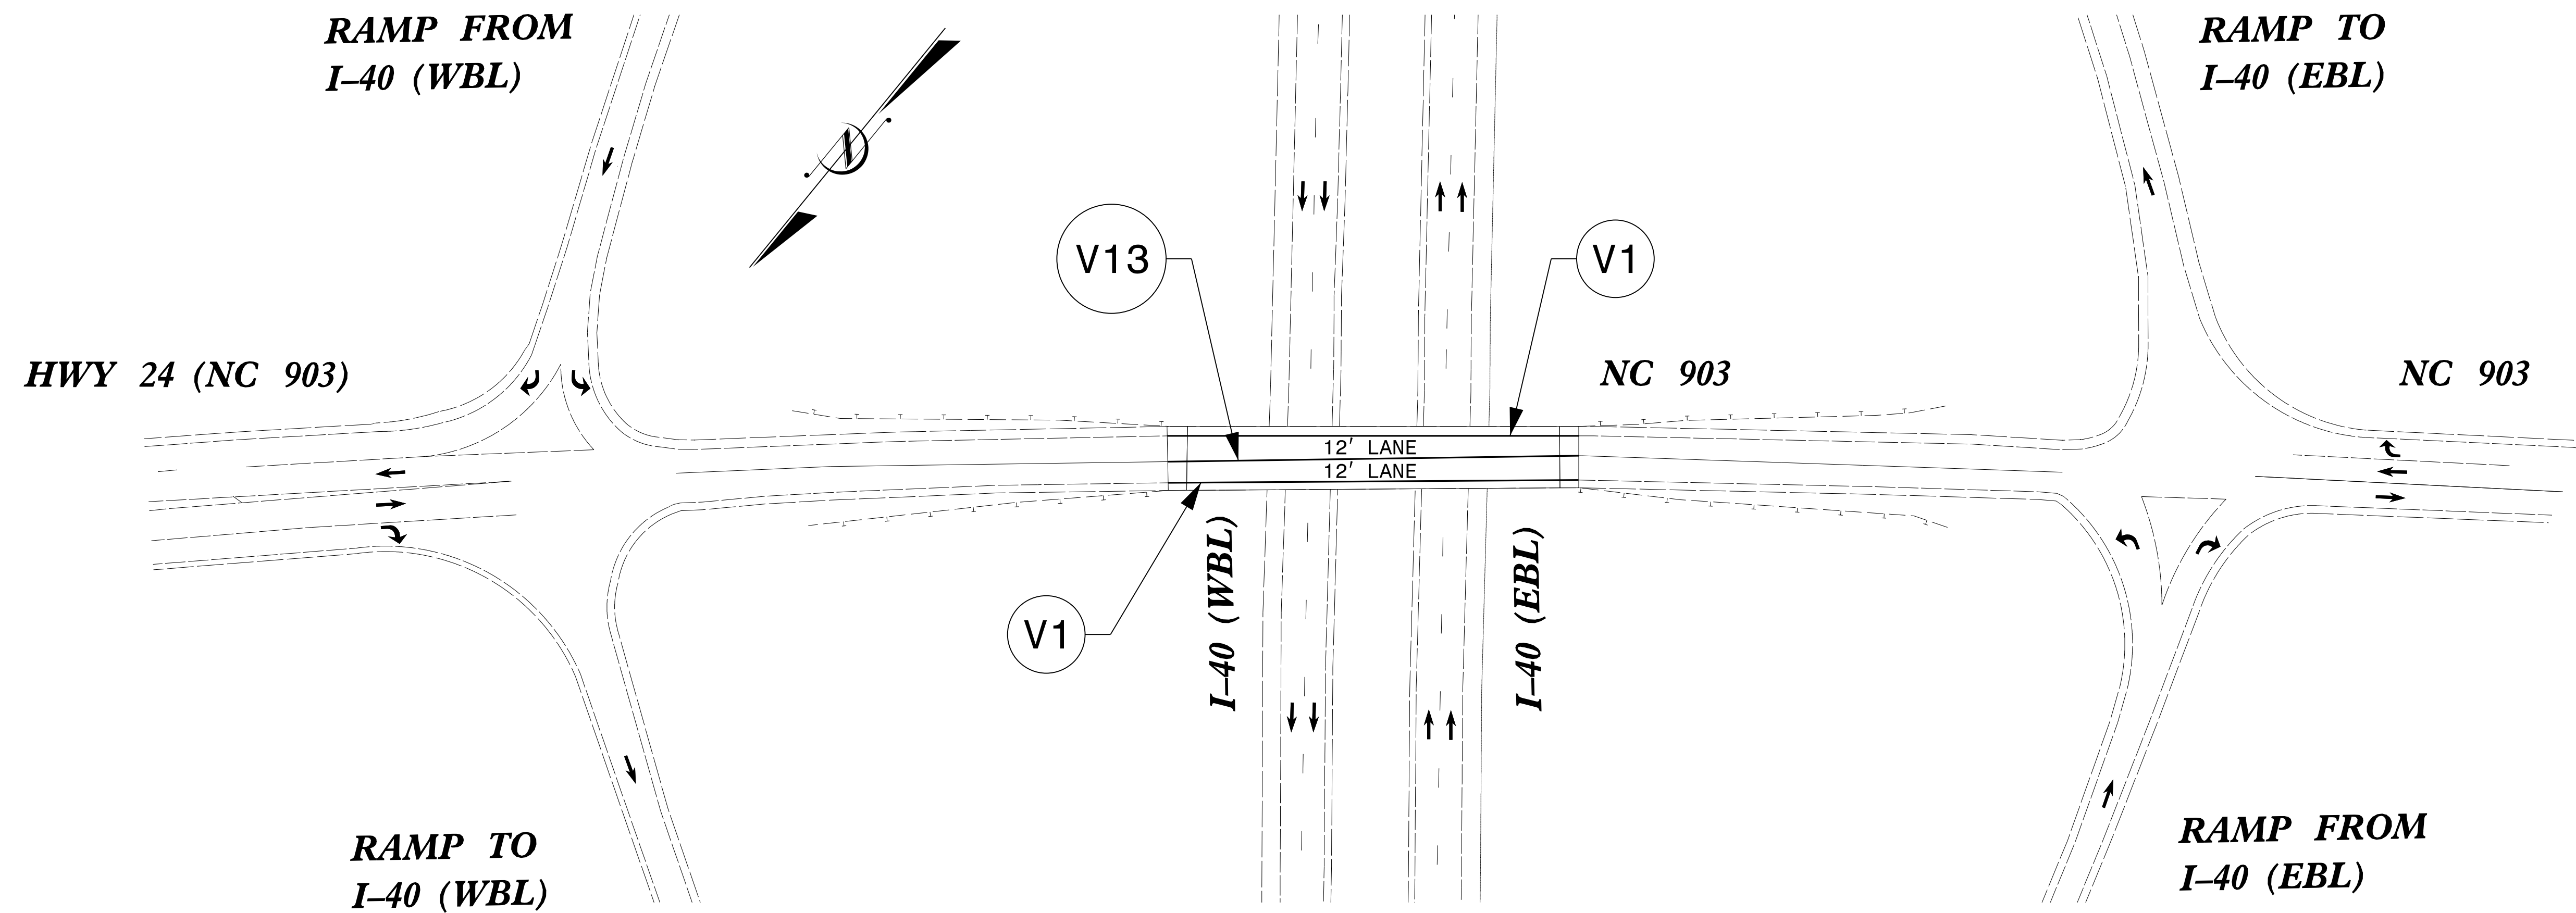

**DUPLIN COUNTY BRIDGE No. 433 OVER I-40 ON NC 903 BETWEEN SR 1909 (JOHN WILLIAMS EVANS RD) AND SR 1991 (BRINSON RD).**

<p><b>PLANS PREPARED BY:</b></p> <p>EMILY MURRAY, P.E. PROJECT ENGINEER</p> <p>PATRICK HOLDER, P.E. PROJECT DESIGN ENGINEER</p>	<p><b>NCDOT CONTACTS:</b></p> <p>TIM SHERRILL, P.E. PROJECT ENGINEER</p>
---	--

<p><b>PLANS PREPARED BY:</b></p> <p><b>VOLKERT</b></p> <p>5540 Centerview Drive, Suite 305 Raleigh, NC 27605 Tel. 919-854-0344 Fax. 919-854-0355 NC License No. F-0765</p>	<p><b>APPROVED:</b> _____</p> <p><b>DATE:</b> _____</p> <p>SEAL DocuSigned by: Patrick Holder 31822A238FC7473 12/11/2020</p>
--	--

