
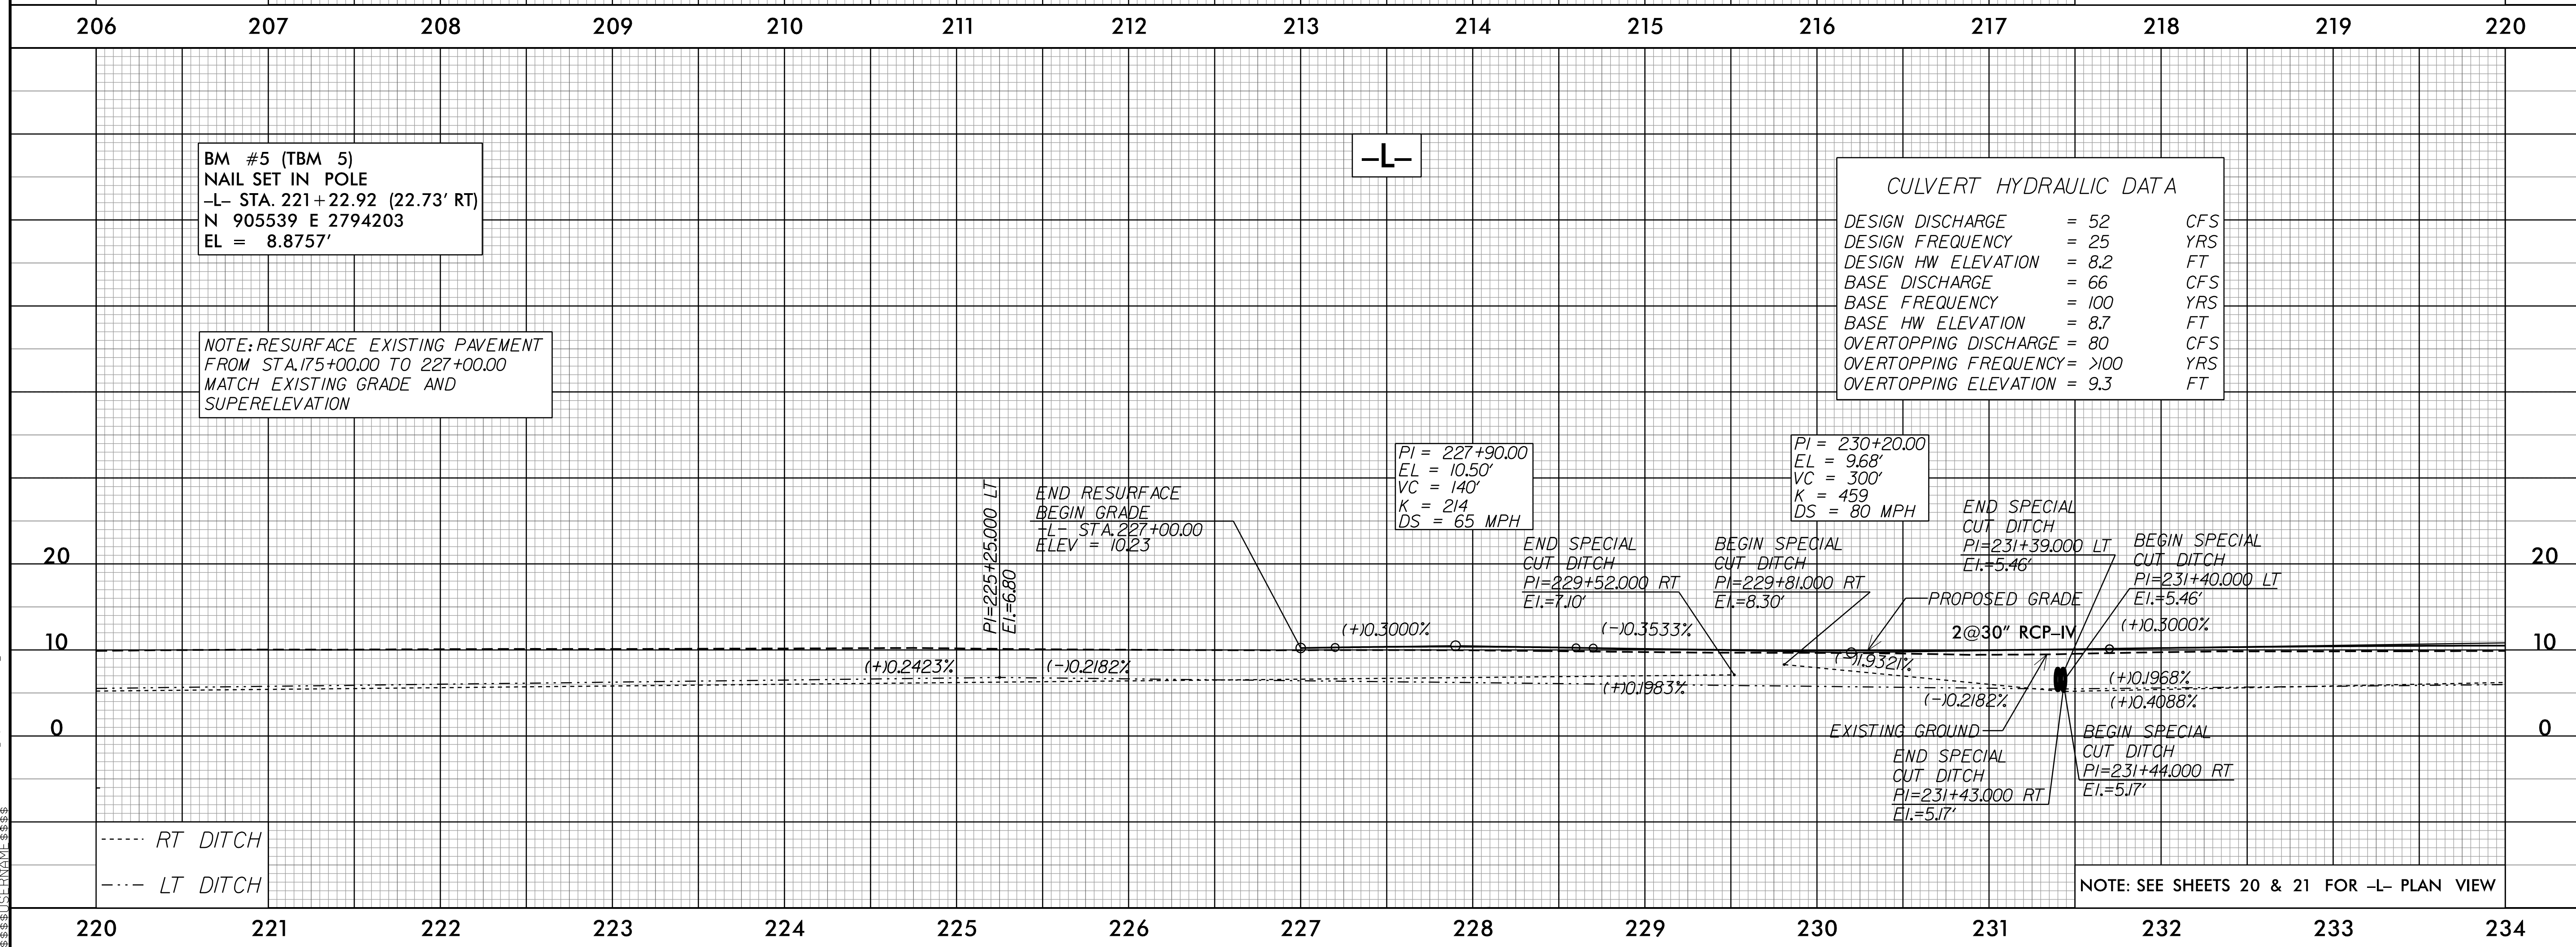


5/26/99

PROJECT REFERENCE NO. <b>R-5740</b>	SHEET NO. <b>29</b>
ROADWAY DESIGN ENGINEER 	HYDRAULICS ENGINEER 

**DOCUMENT NOT CONSIDERED FINAL UNLESS ALL SIGNATURES COMPLETED**

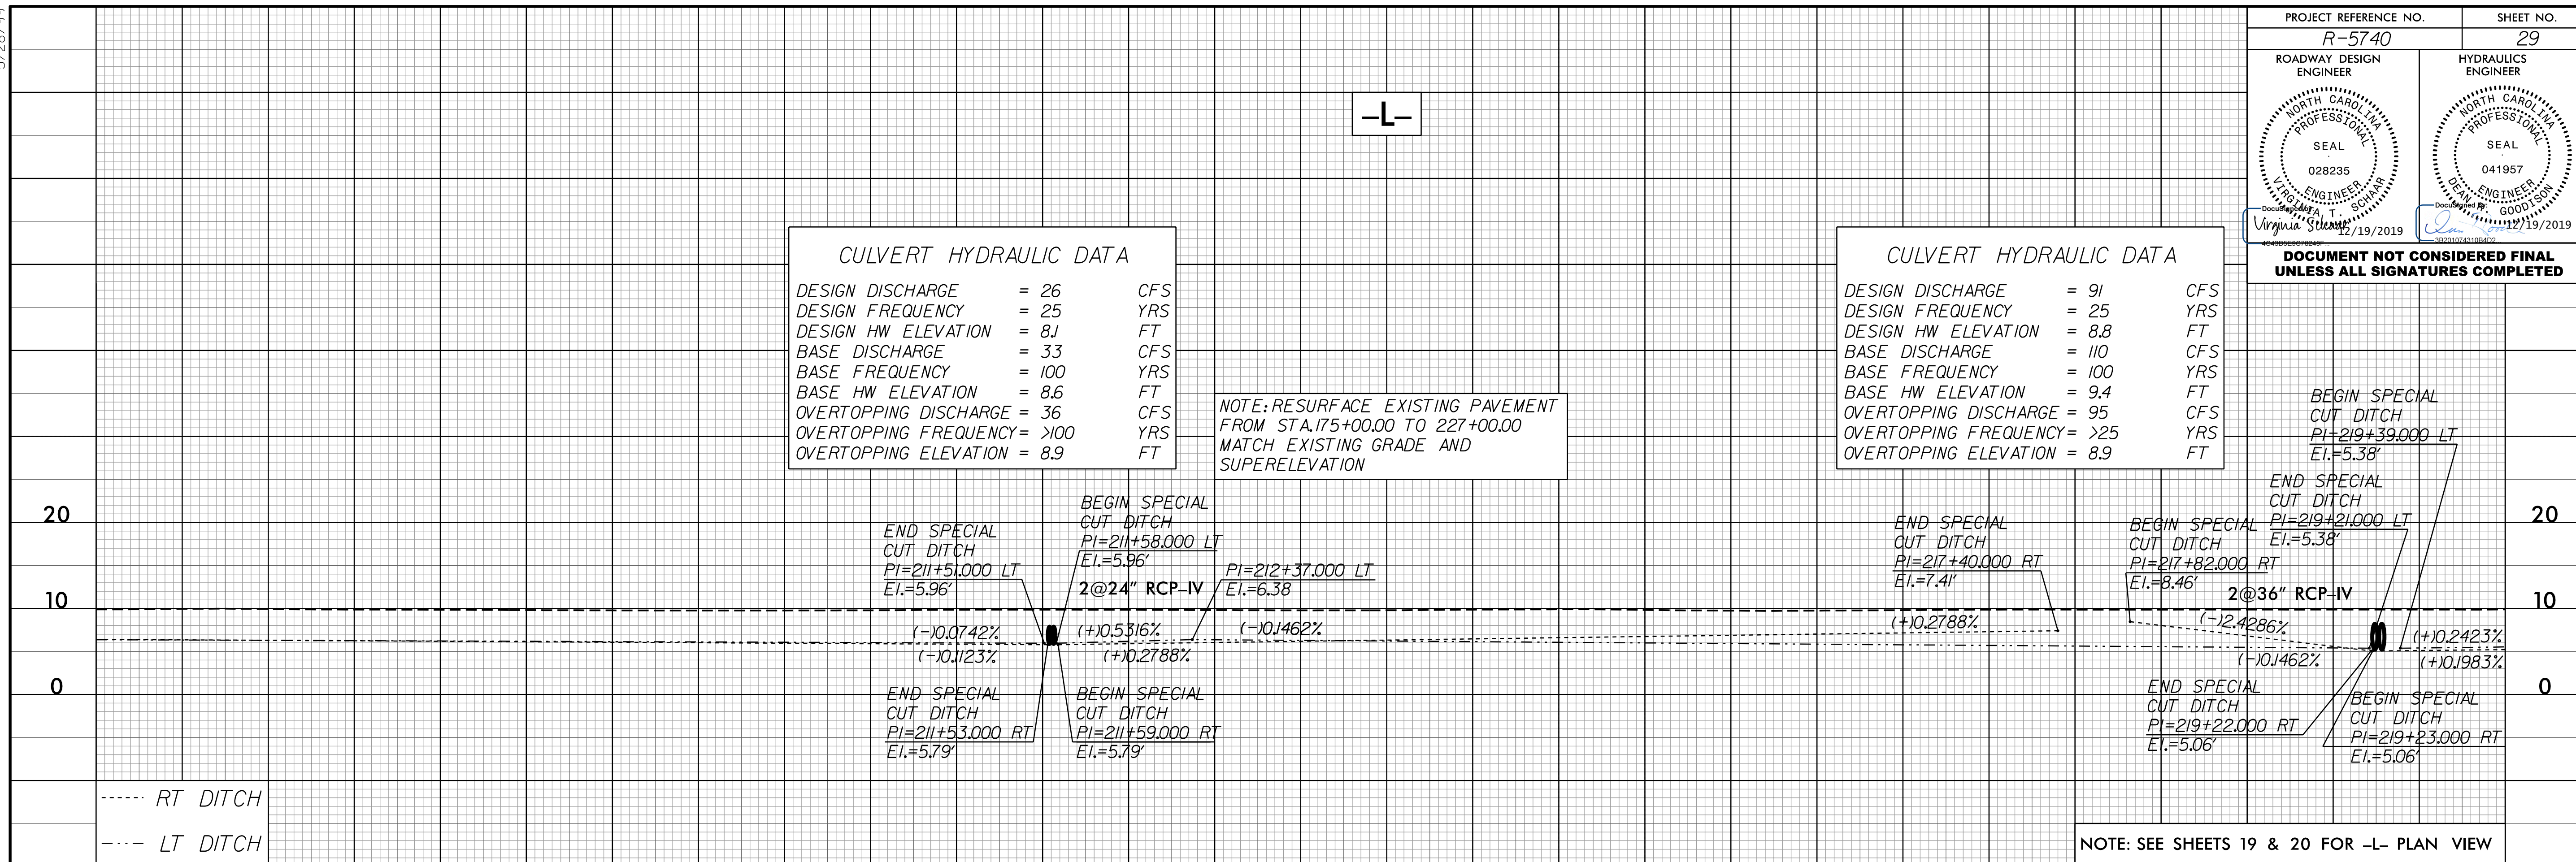

17 DEC 2019 11:50 AM R5740\_rdy\_pfl\_PSH.dgn