



19_DEC-2018 09:41:40 \\NCDOT\19-0740\Hydr-aul\cs\CADD\PSH\A&S\AR5740_rdy_PSH_08.dgn
 5/14/99

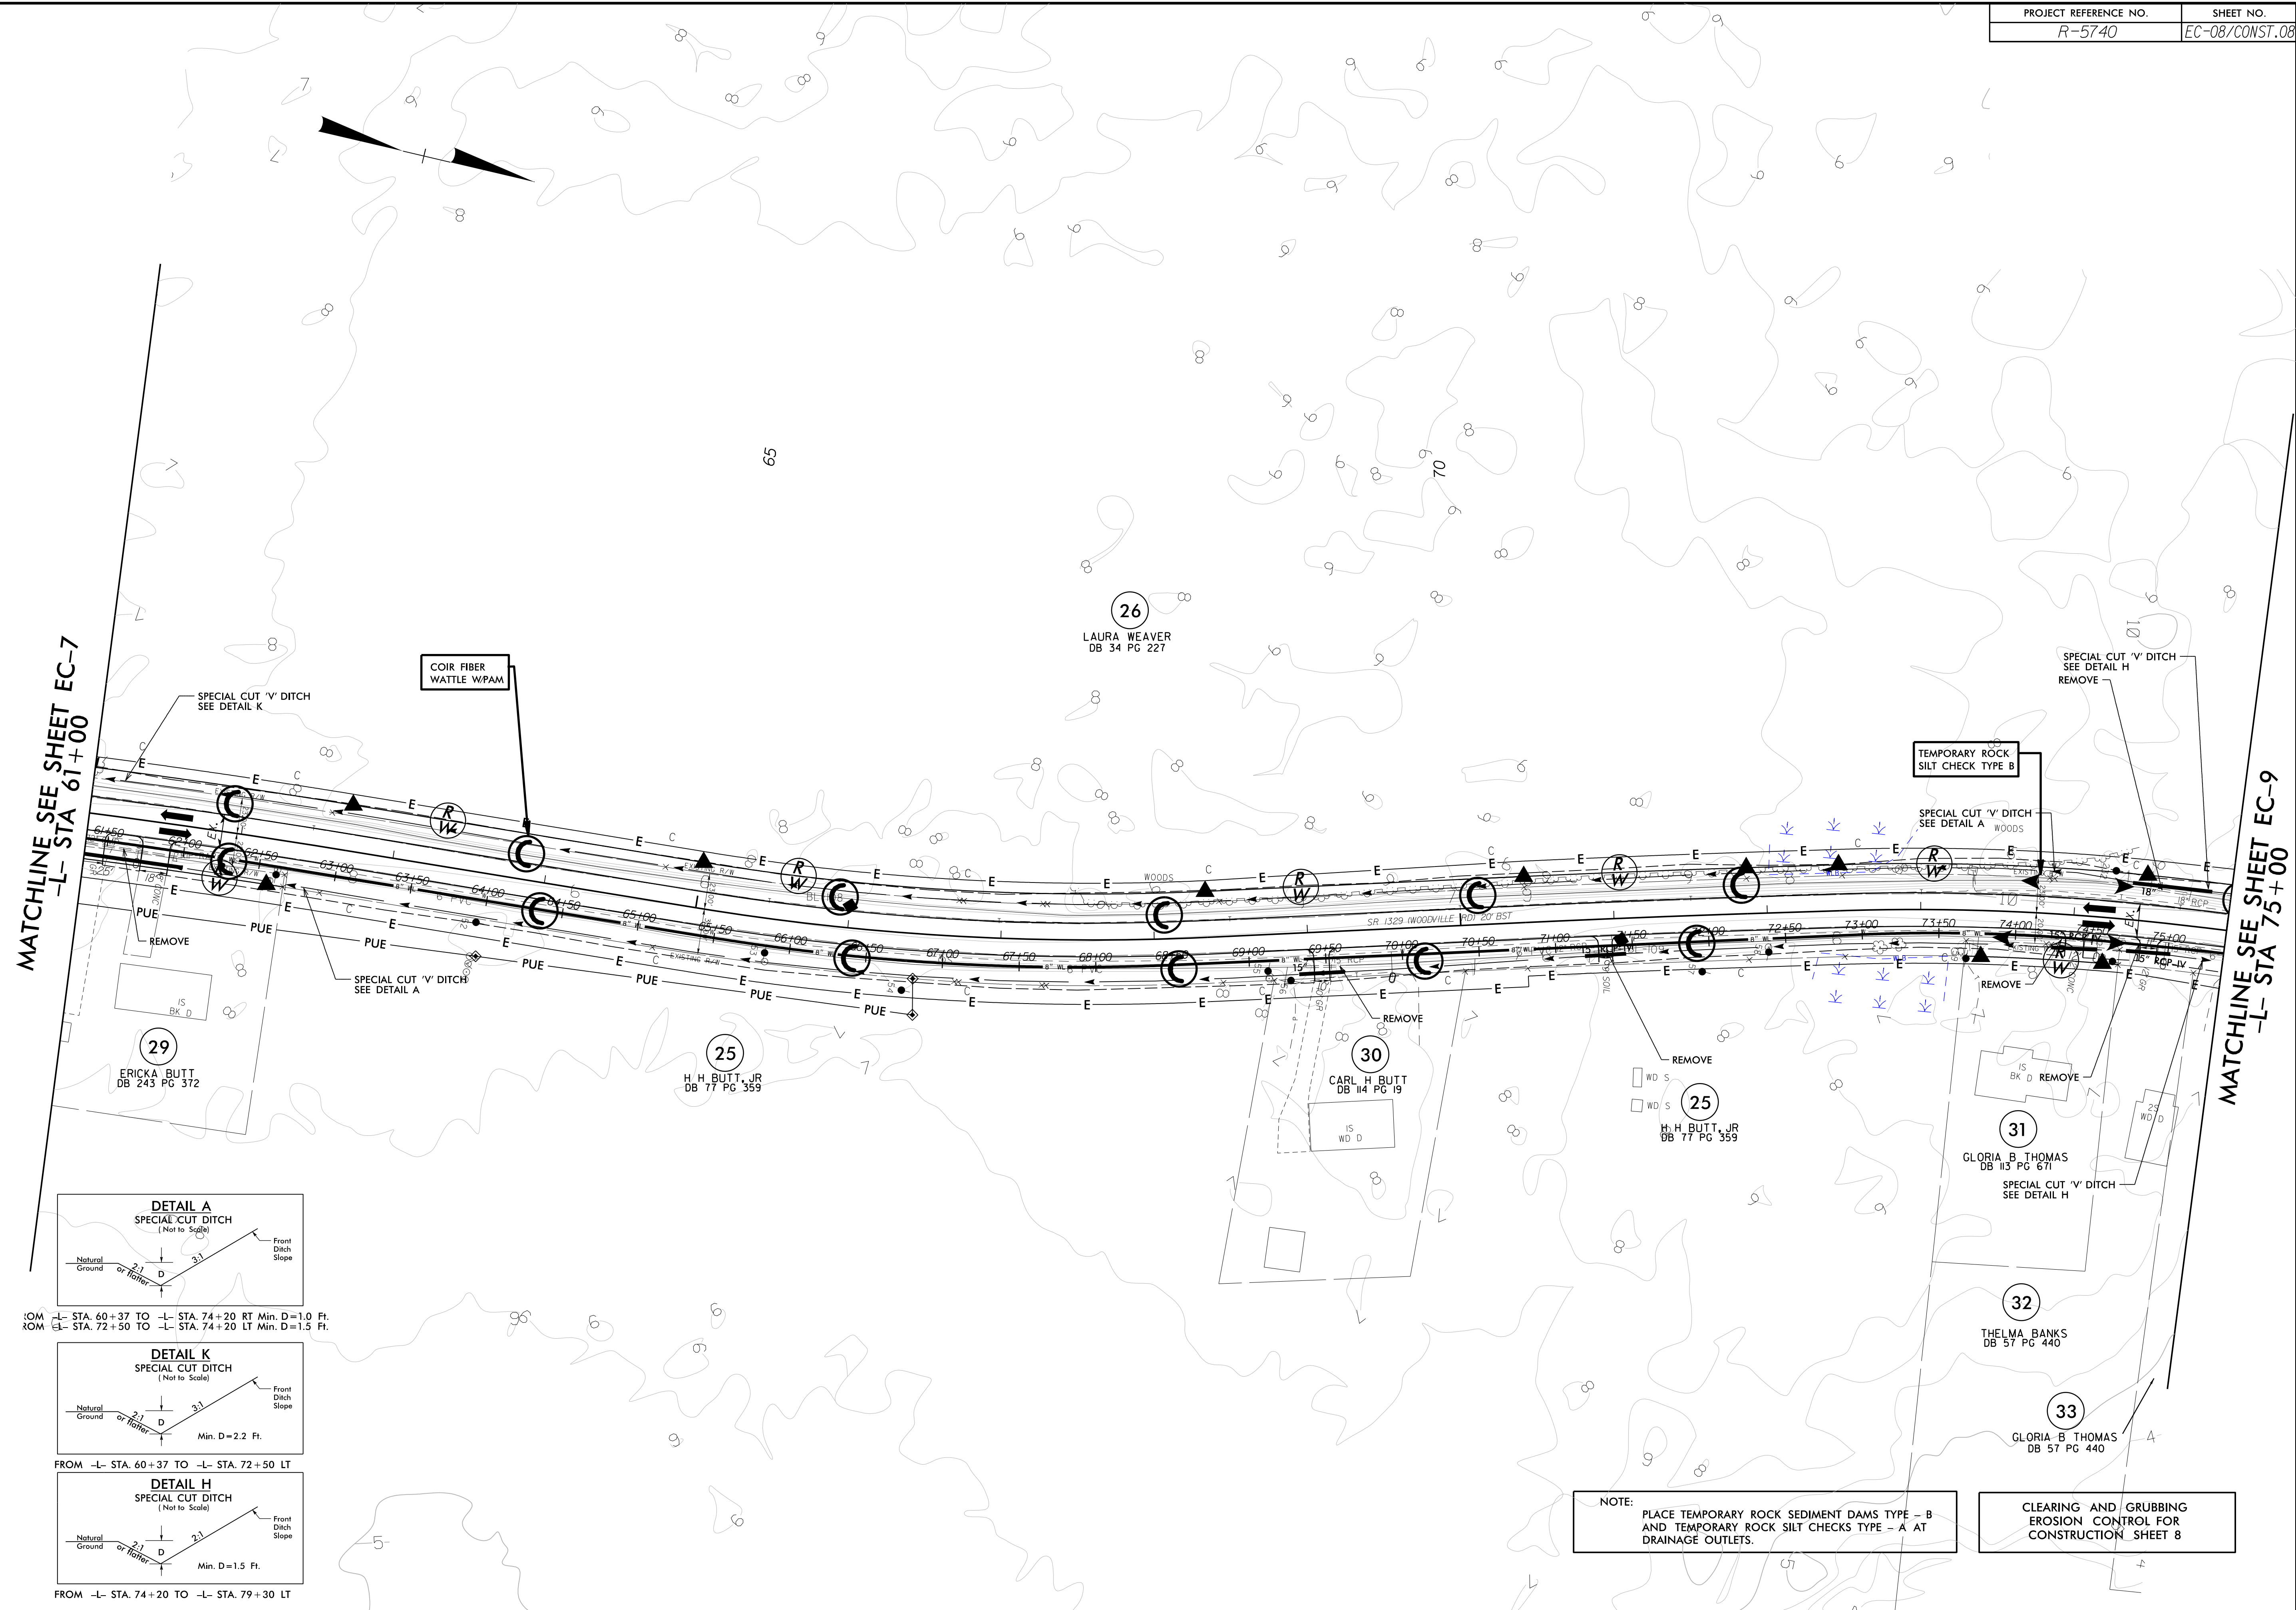


MATCHLINE SEE SHEET EC-7
-L- STA 61+00


MATCHLINE SEE SHEET EC-9
-L- STA 75+00

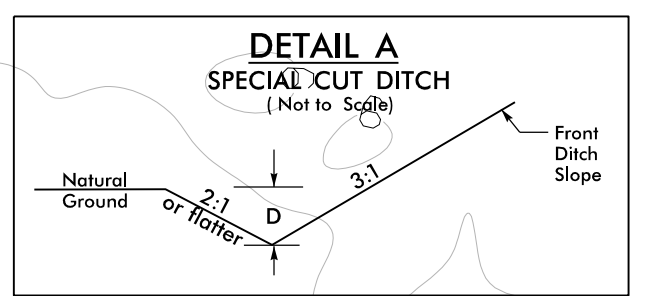

FROM -L- STA. 60+37 TO -L- STA. 74+20 RT Min. D=1.0 Ft.
 FROM -L- STA. 72+50 TO -L- STA. 74+20 LT Min. D=1.5 Ft.

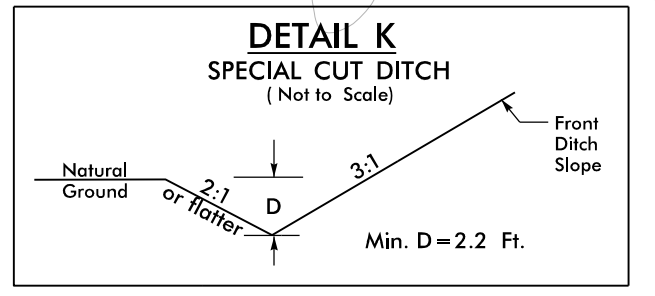

FROM -L- STA. 60+37 TO -L- STA. 72+50 LT

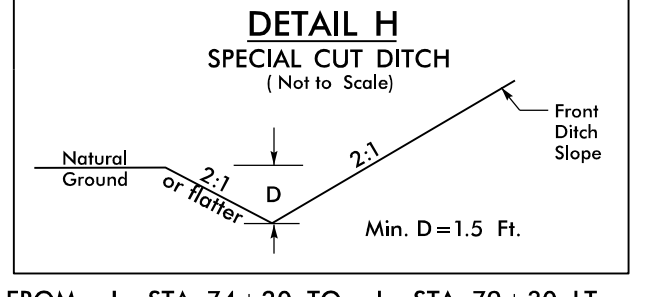

FROM -L- STA. 74+20 TO -L- STA. 79+30 LT

NOTE: PLACE TEMPORARY ROCK SEDIMENT DAMS TYPE - B AND TEMPORARY ROCK SILT CHECKS TYPE - A AT DRAINAGE OUTLETS.

CLEARING AND GRUBBING EROSION CONTROL FOR CONSTRUCTION SHEET 8