
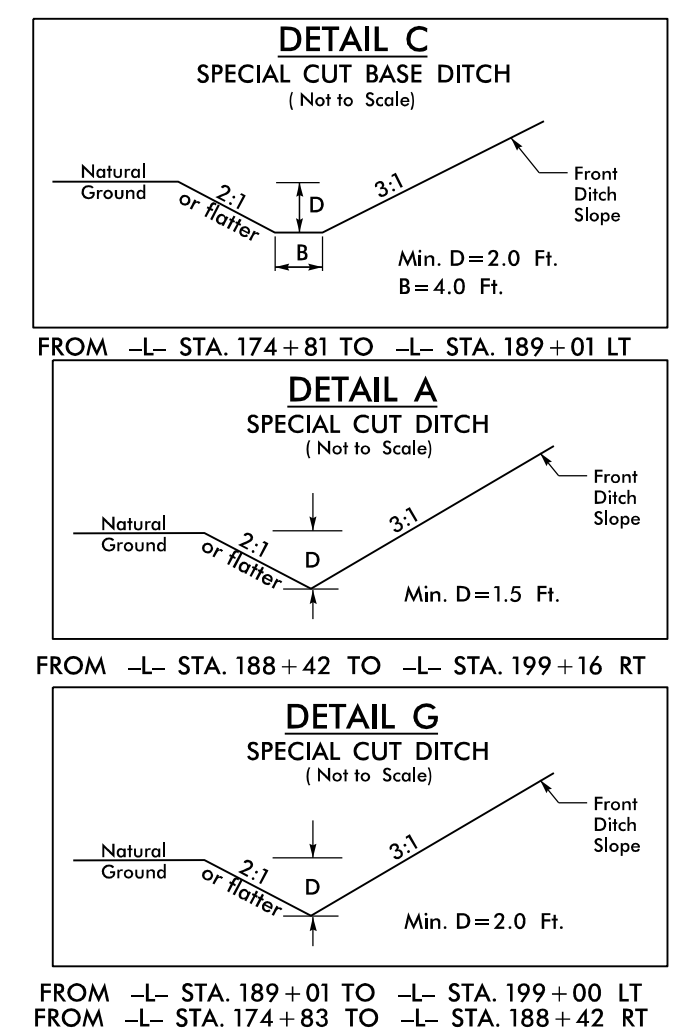


5/14/99  
 19 DEC 2016 09:37  
 \\NCDOT\1\GIS\740\Hydr\aut\cs\CADD\PSH\E&S\AR5740\_rdy\_PSH\_35.dgn  
 \$\$\$\$SUSAN HARRIS\$\$\$\$

MATCHLINE SEE SHEET EC-34  
 -L- STA 178+00

MATCHLINE SEE SHEET EC-36  
 -L- STA 191+00

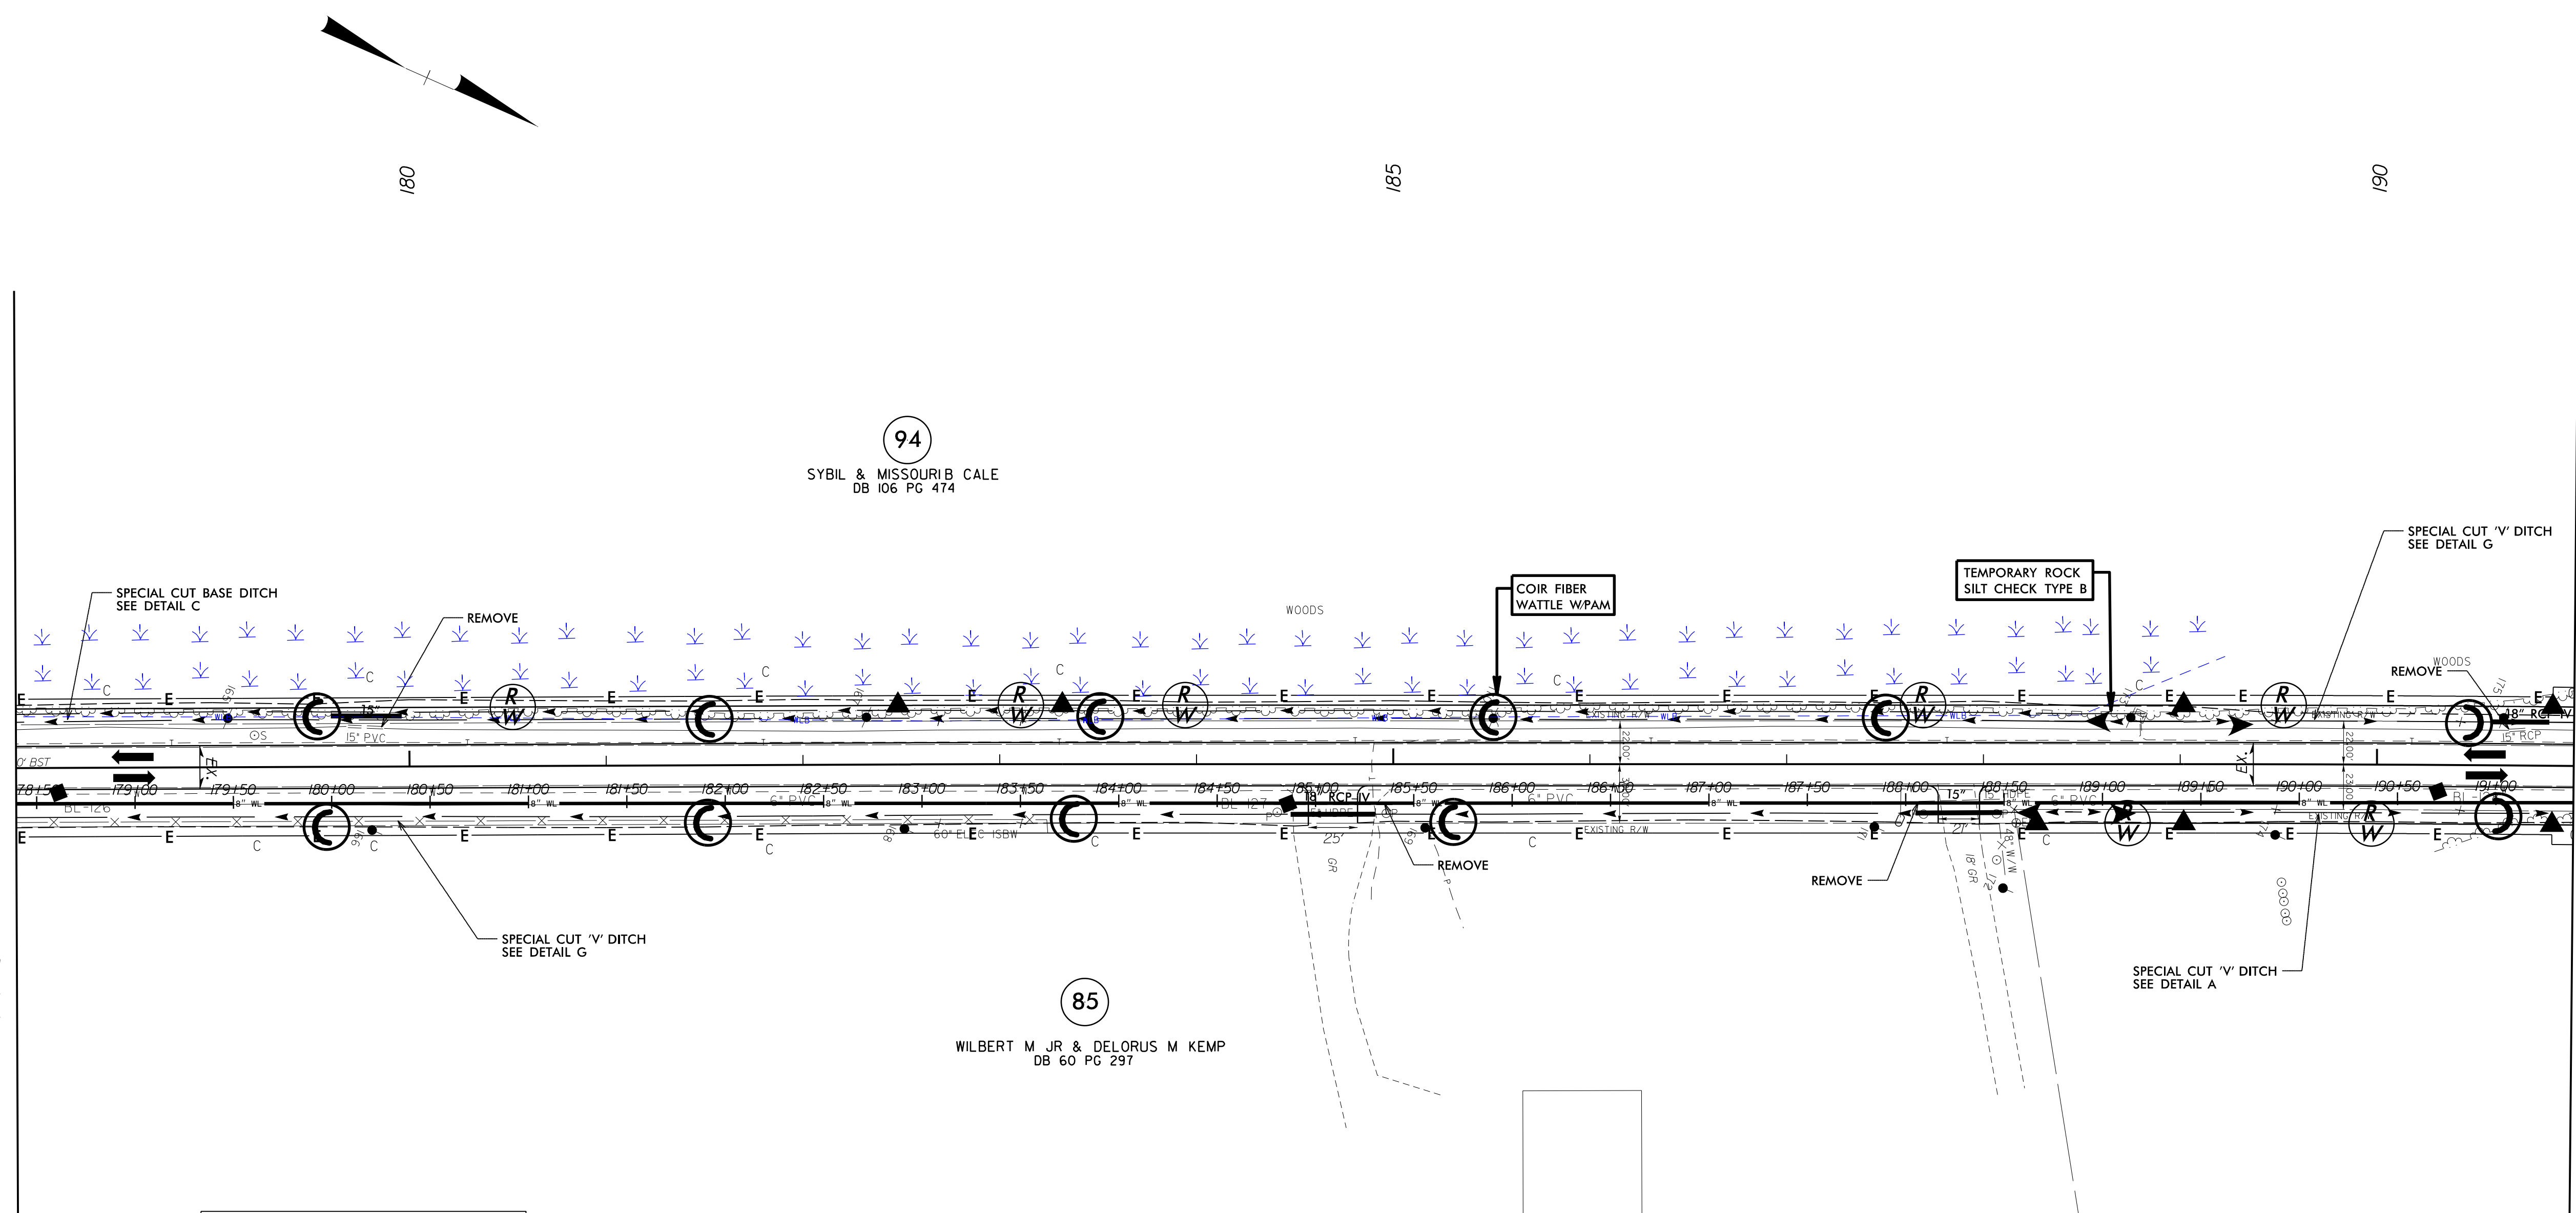

INSTALL MATTING FOR  
 EROSION CONTROL IN THE  
 PROPOSED DITCH LINE.