

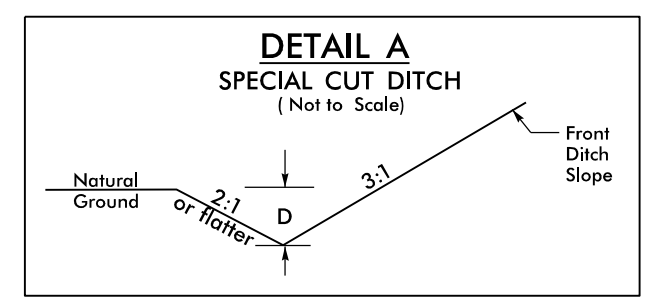


5/14/99  
 I:\DEC-2016\09-38\19\NCDOT\19-0740\Hydr-aulics\CADD\PSH\A&S\AR5740\_rdy\_PSH\_39.dgn  
 \$\$\$\$SUSAN RICHMOND\$\$\$\$

MATCHLINE SEE SHEET EC-38  
 -L- STA 230+00

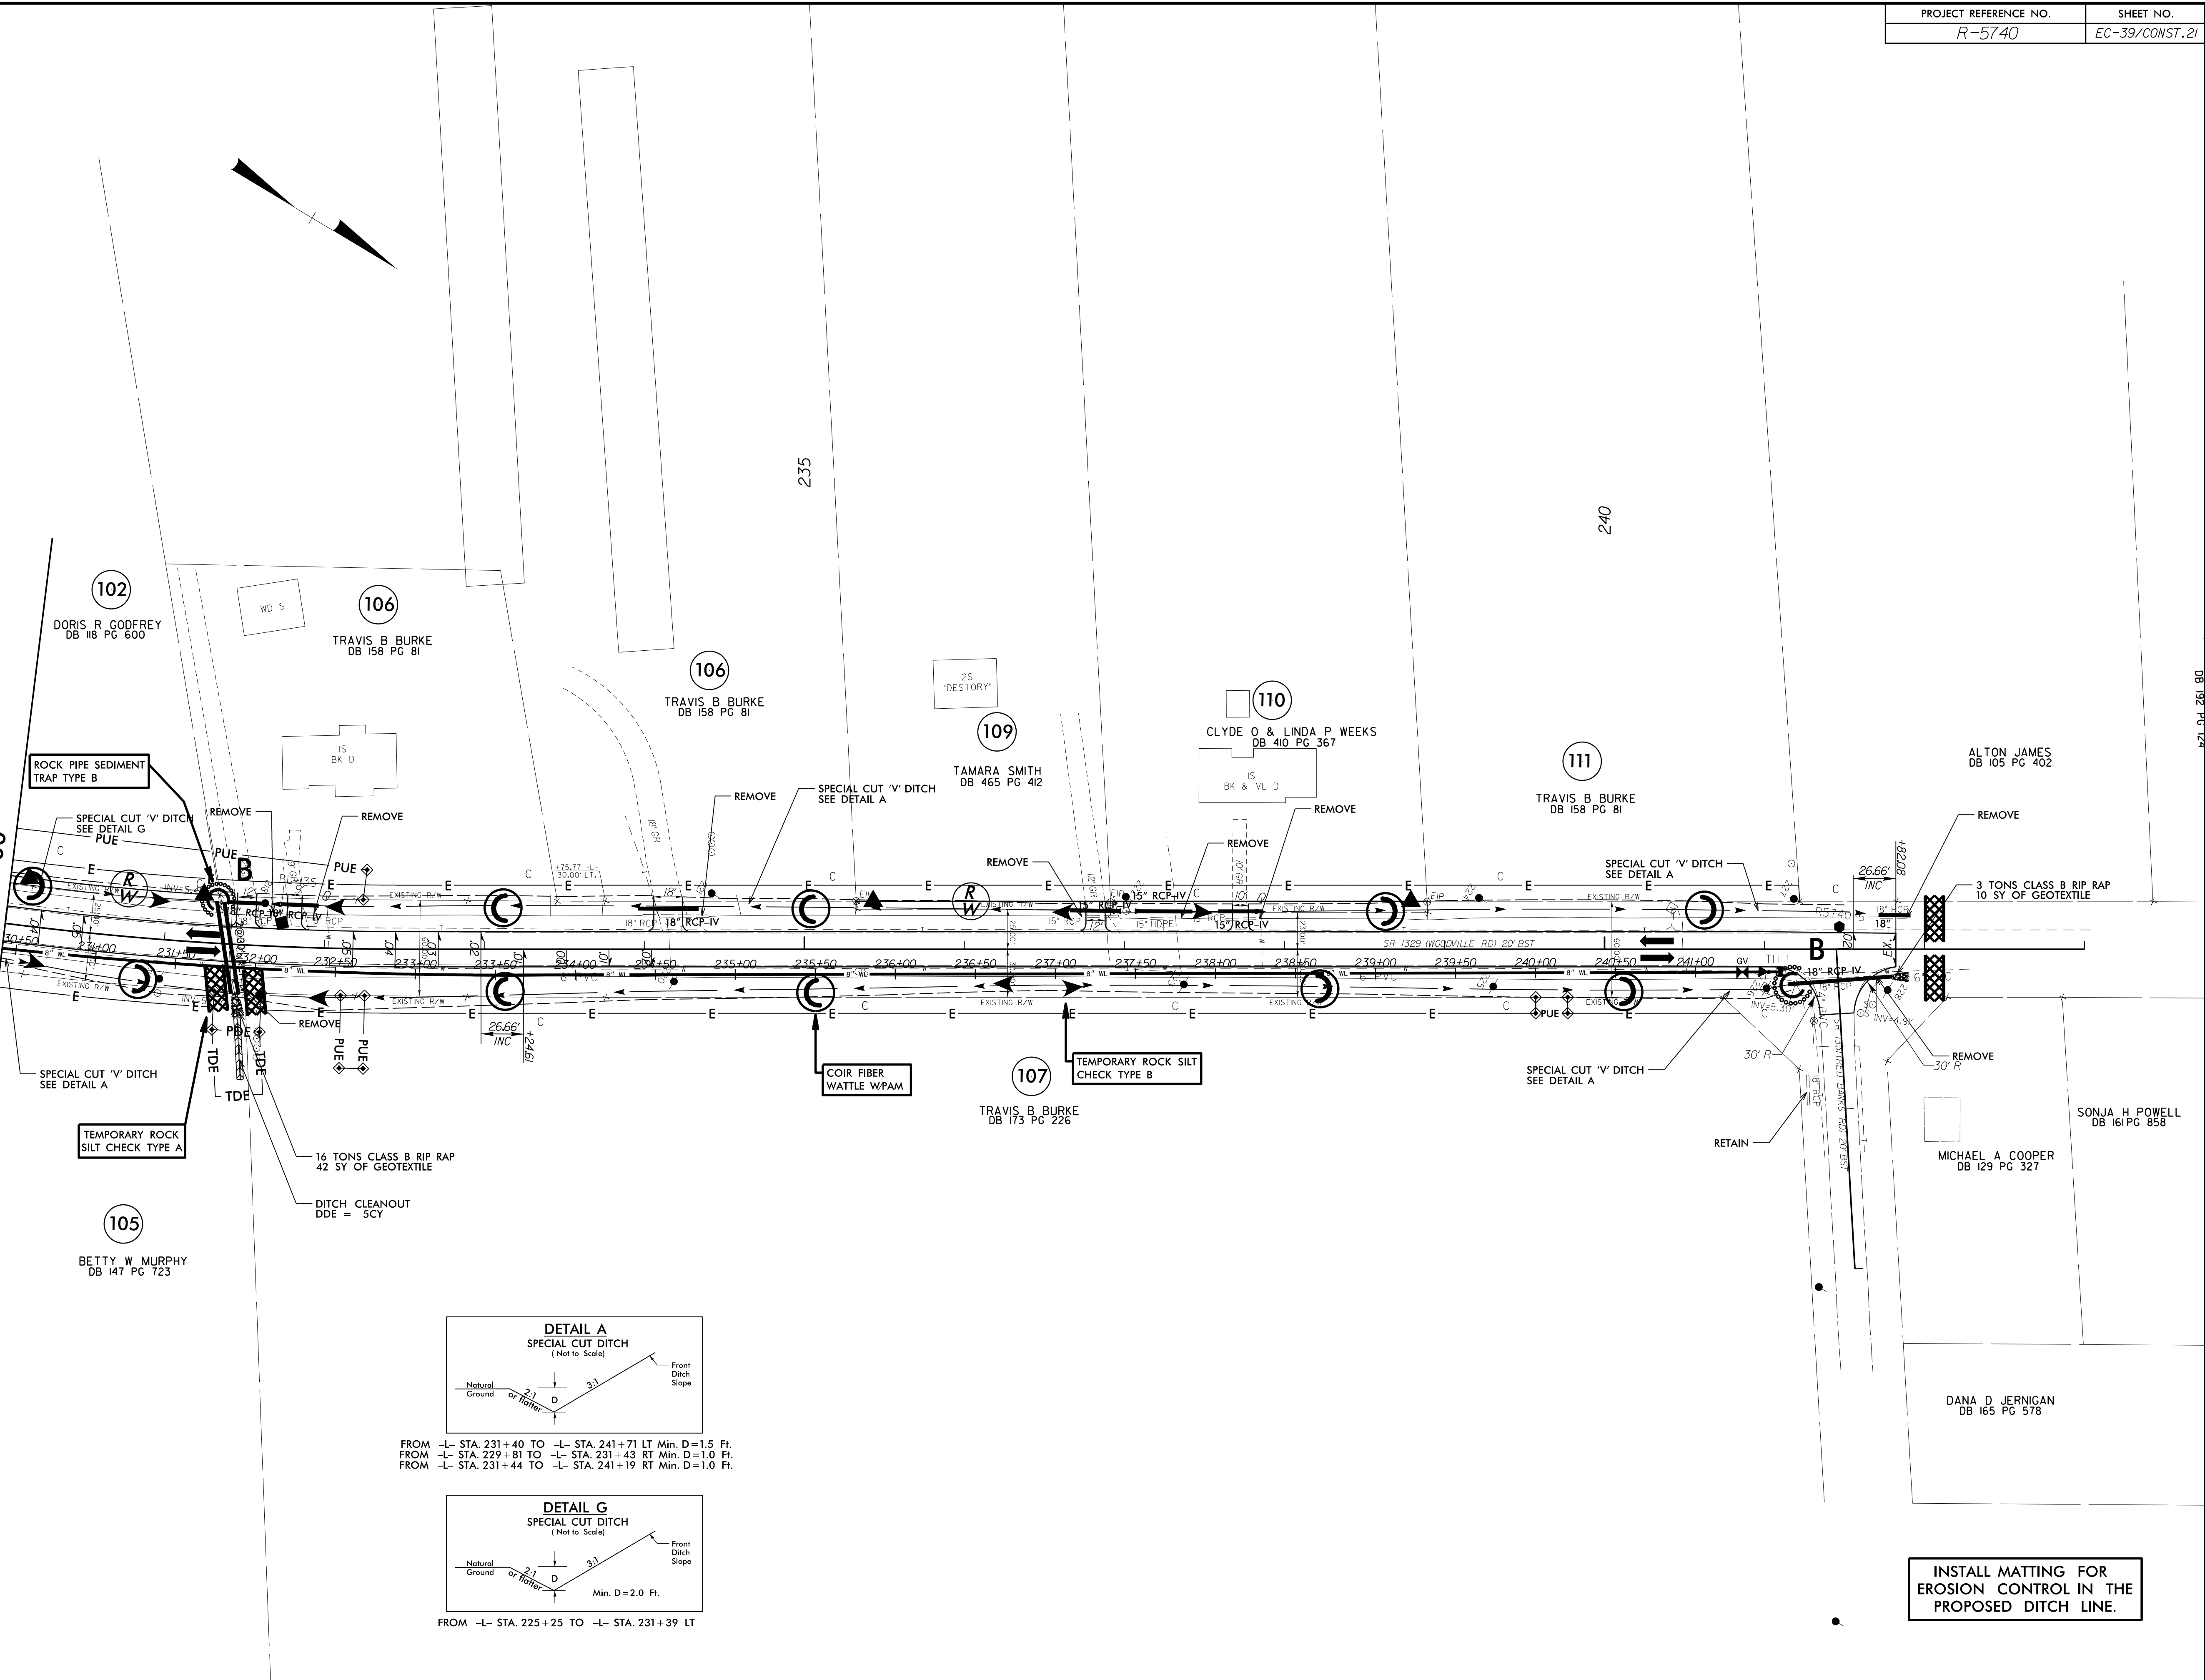

FROM -L- STA. 231+40 TO -L- STA. 241+71 LT Min. D=1.5 Ft.  
 FROM -L- STA. 229+81 TO -L- STA. 231+43 RT Min. D=1.0 Ft.  
 FROM -L- STA. 231+44 TO -L- STA. 241+19 RT Min. D=1.0 Ft.

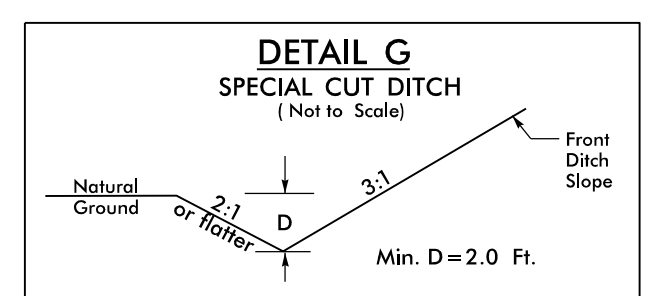

FROM -L- STA. 225+25 TO -L- STA. 231+39 LT

**INSTALL MATTING FOR EROSION CONTROL IN THE PROPOSED DITCH LINE.**