


|  |        |                                 |       |
|--|--------|---------------------------------|-------|
| PROJECT REFERENCE NO.  | R-5740 | SHEET NO.                       | UC-18 |
| DESIGNED BY:   |        |                                 |       |
| DRAWN BY:  |        |                                 |       |
| CHECKED BY:  |        |                                 |       |
| APPROVED BY:   |        |                                 |       |
| REVISER:   |        | Date: 12/6/19                   |       |
| NORTH CAROLINA DEPARTMENT OF TRANSPORTATION                          |        | UTILITY CONSTRUCTION PLANS ONLY |       |
| UTILITIES ENGINEERING SEC. PHONE: (919) 707-6690 FAX: (919) 250-4151 |        |                                 |       |

### UTILITY CONSTRUCTION

DOCUMENT NOT CONSIDERED FINAL  
UNLESS ALL SIGNATURES COMPLETED

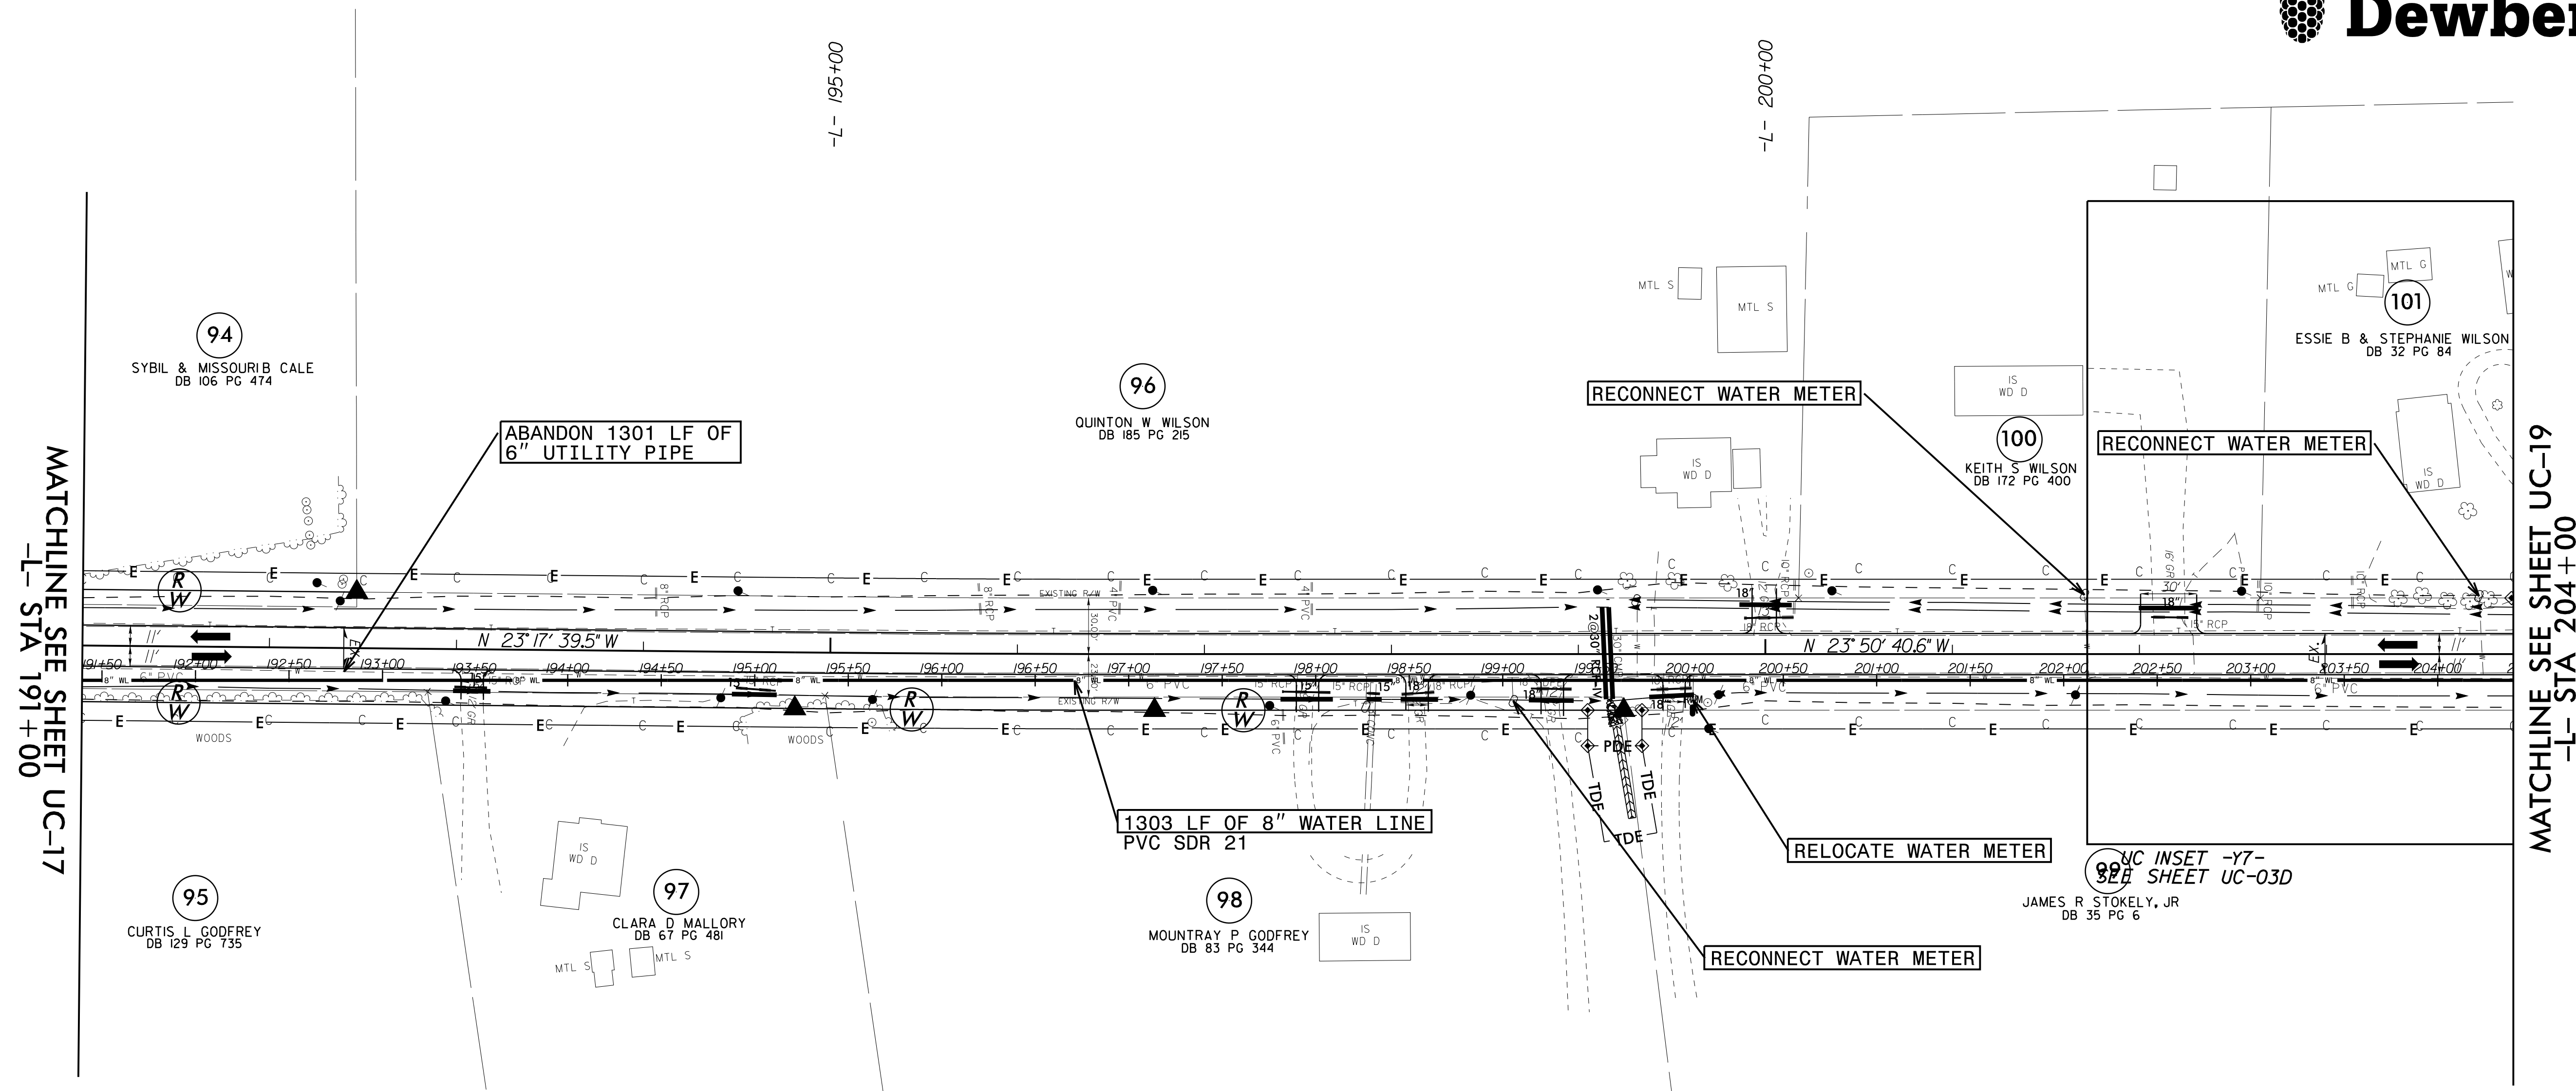

MATCHLINE SEE SHEET UC-17  
-L- STA 191+00

MATCHLINE SEE SHEET UC-19  
-L- STA 204+00

**NOTE:**  
 THE ESTIMATED QUANTITY OF DUCTILE IRON WATER PIPE FITTINGS ON THIS PLAN SHEET IS 0 POUNDS. THE ACTUAL QUANTITY AND TYPE OF FITTINGS WILL VARY BASED ON FIELD CONDITIONS.

NOTE: SEE SHEET UC-28 FOR -WL- PROFILE

04-DEC-2018 10:41  
P:\Utilities\pco\NRE740-uc-PSH-18.dgn  
\$\$\$\$\$USERNAME\$\$\$\$\$