
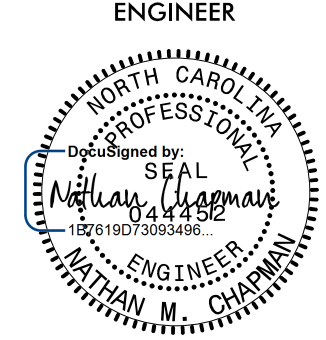
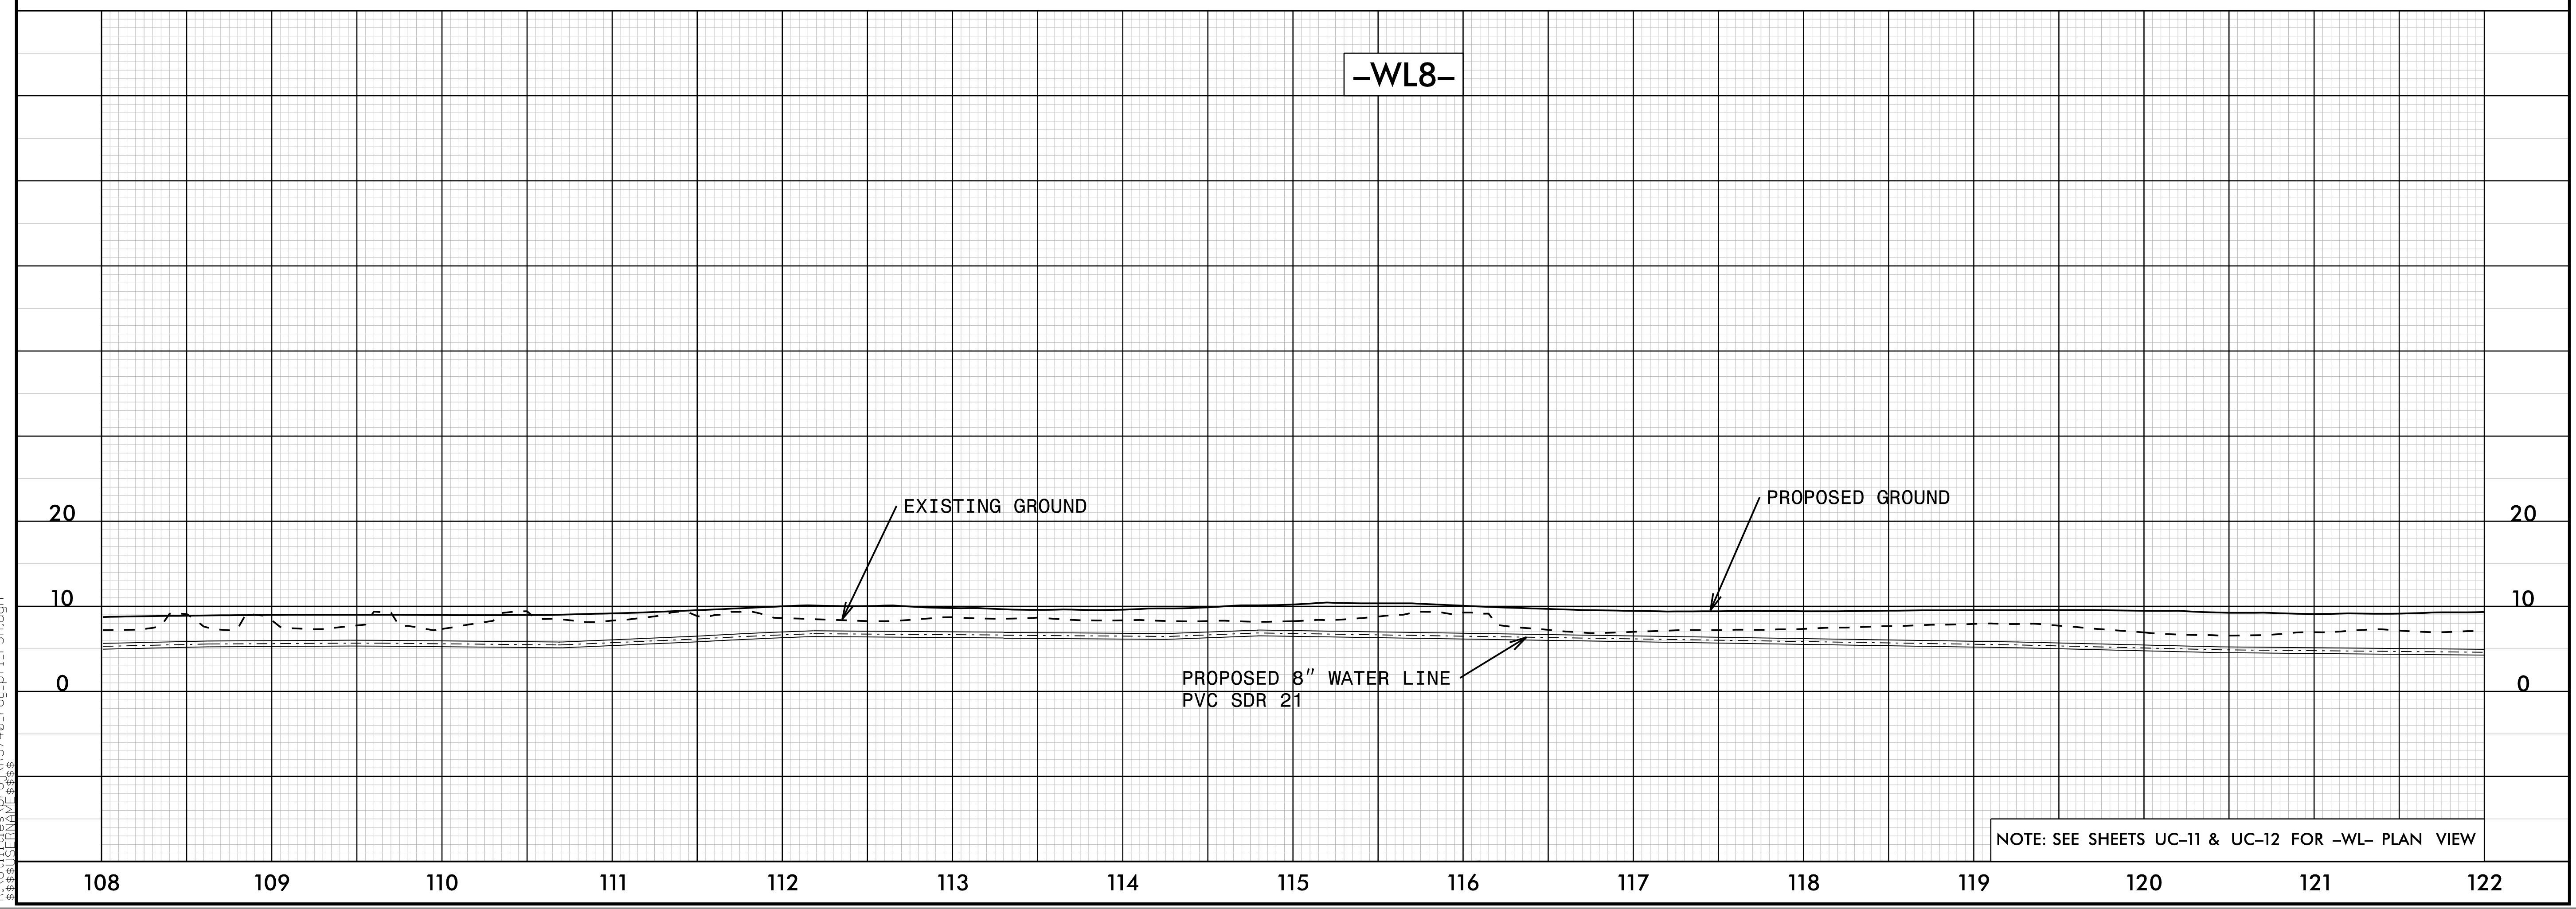
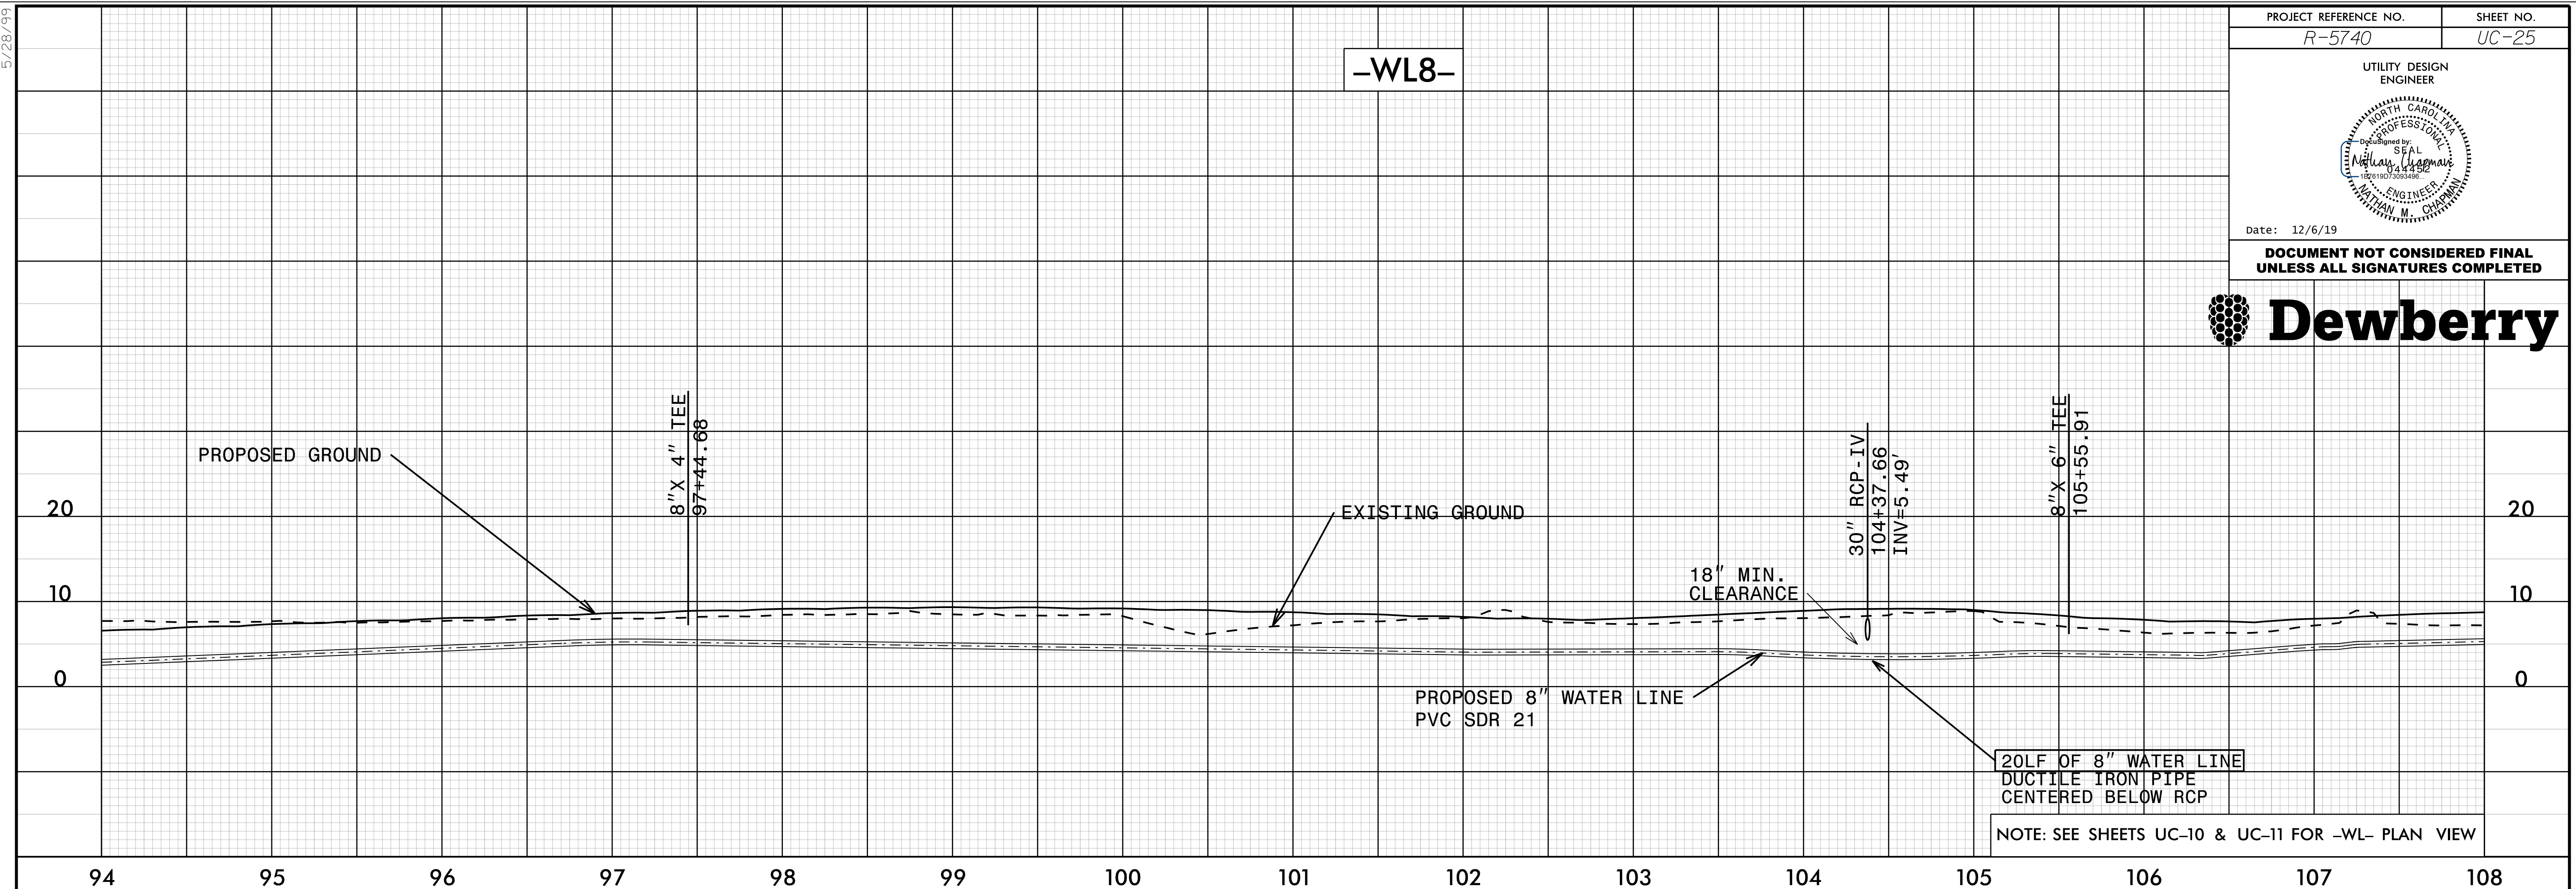


5/28/19

PROJECT REFERENCE NO. R-5740	SHEET NO. UC-25
UTILITY DESIGN ENGINEER	
	
Date: 12/6/19	

DOCUMENT NOT CONSIDERED FINAL
UNLESS ALL SIGNATURES COMPLETED

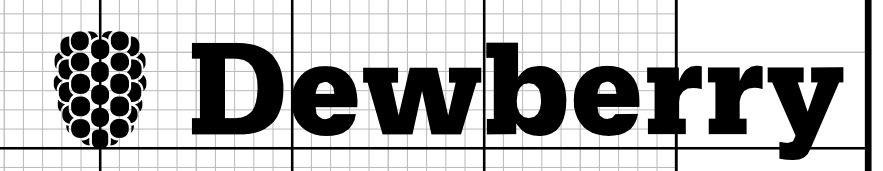

04-DEC-2019 18:11
R:\Utilities\Projects\05740_rdy\p1_PSH.dgn
William M. Chapman