
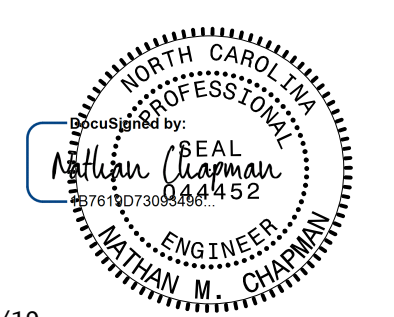
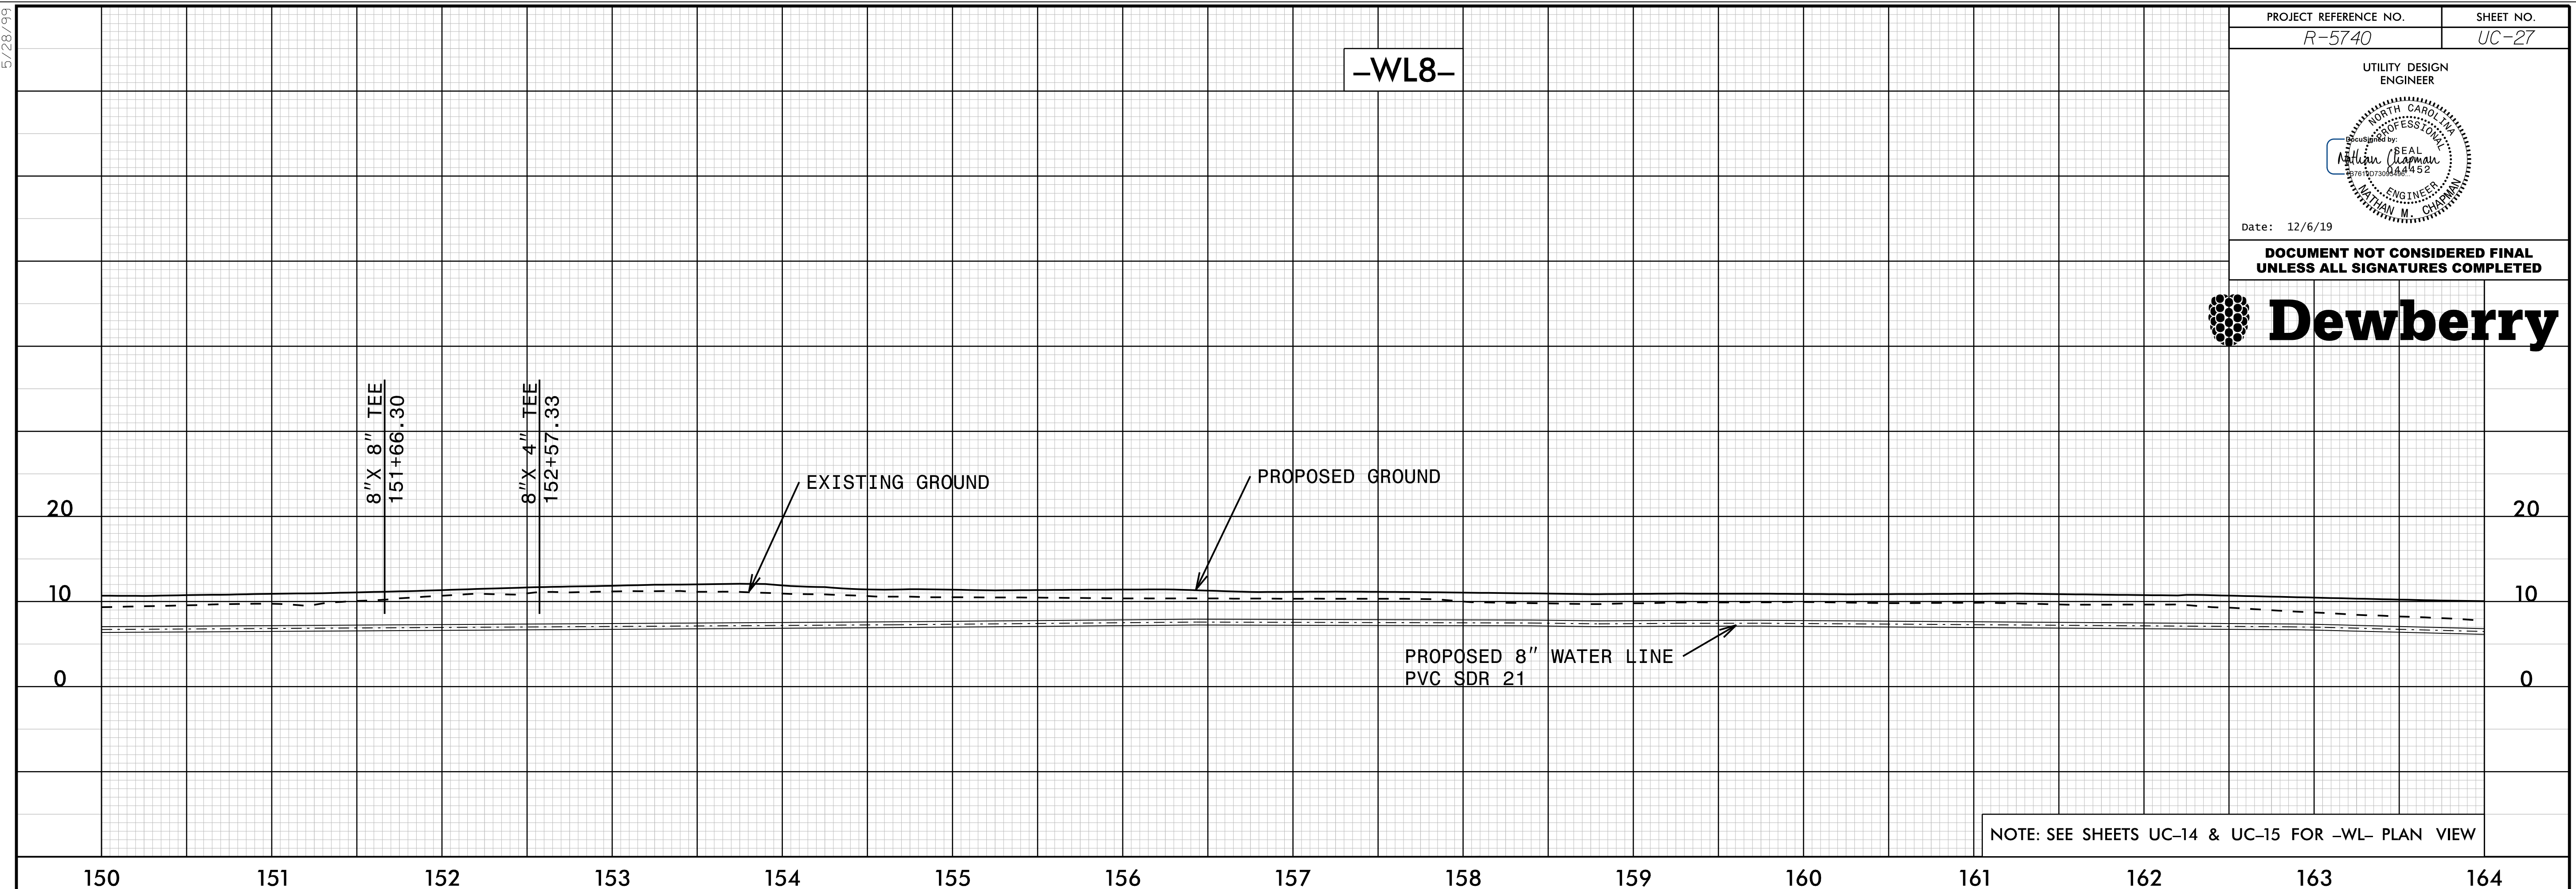



5/28/19

PROJECT REFERENCE NO. R-5740	SHEET NO. UC-27
UTILITY DESIGN ENGINEER	
	
Date: 12/6/19	

DOCUMENT NOT CONSIDERED FINAL
UNLESS ALL SIGNATURES COMPLETED

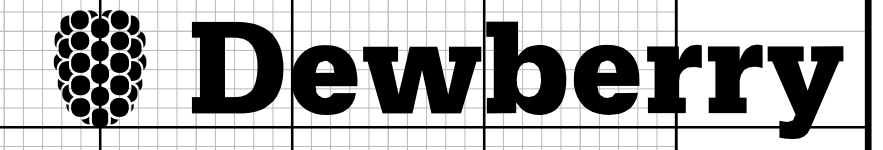

NOTE: SEE SHEETS UC-14 & UC-15 FOR -WL- PLAN VIEW

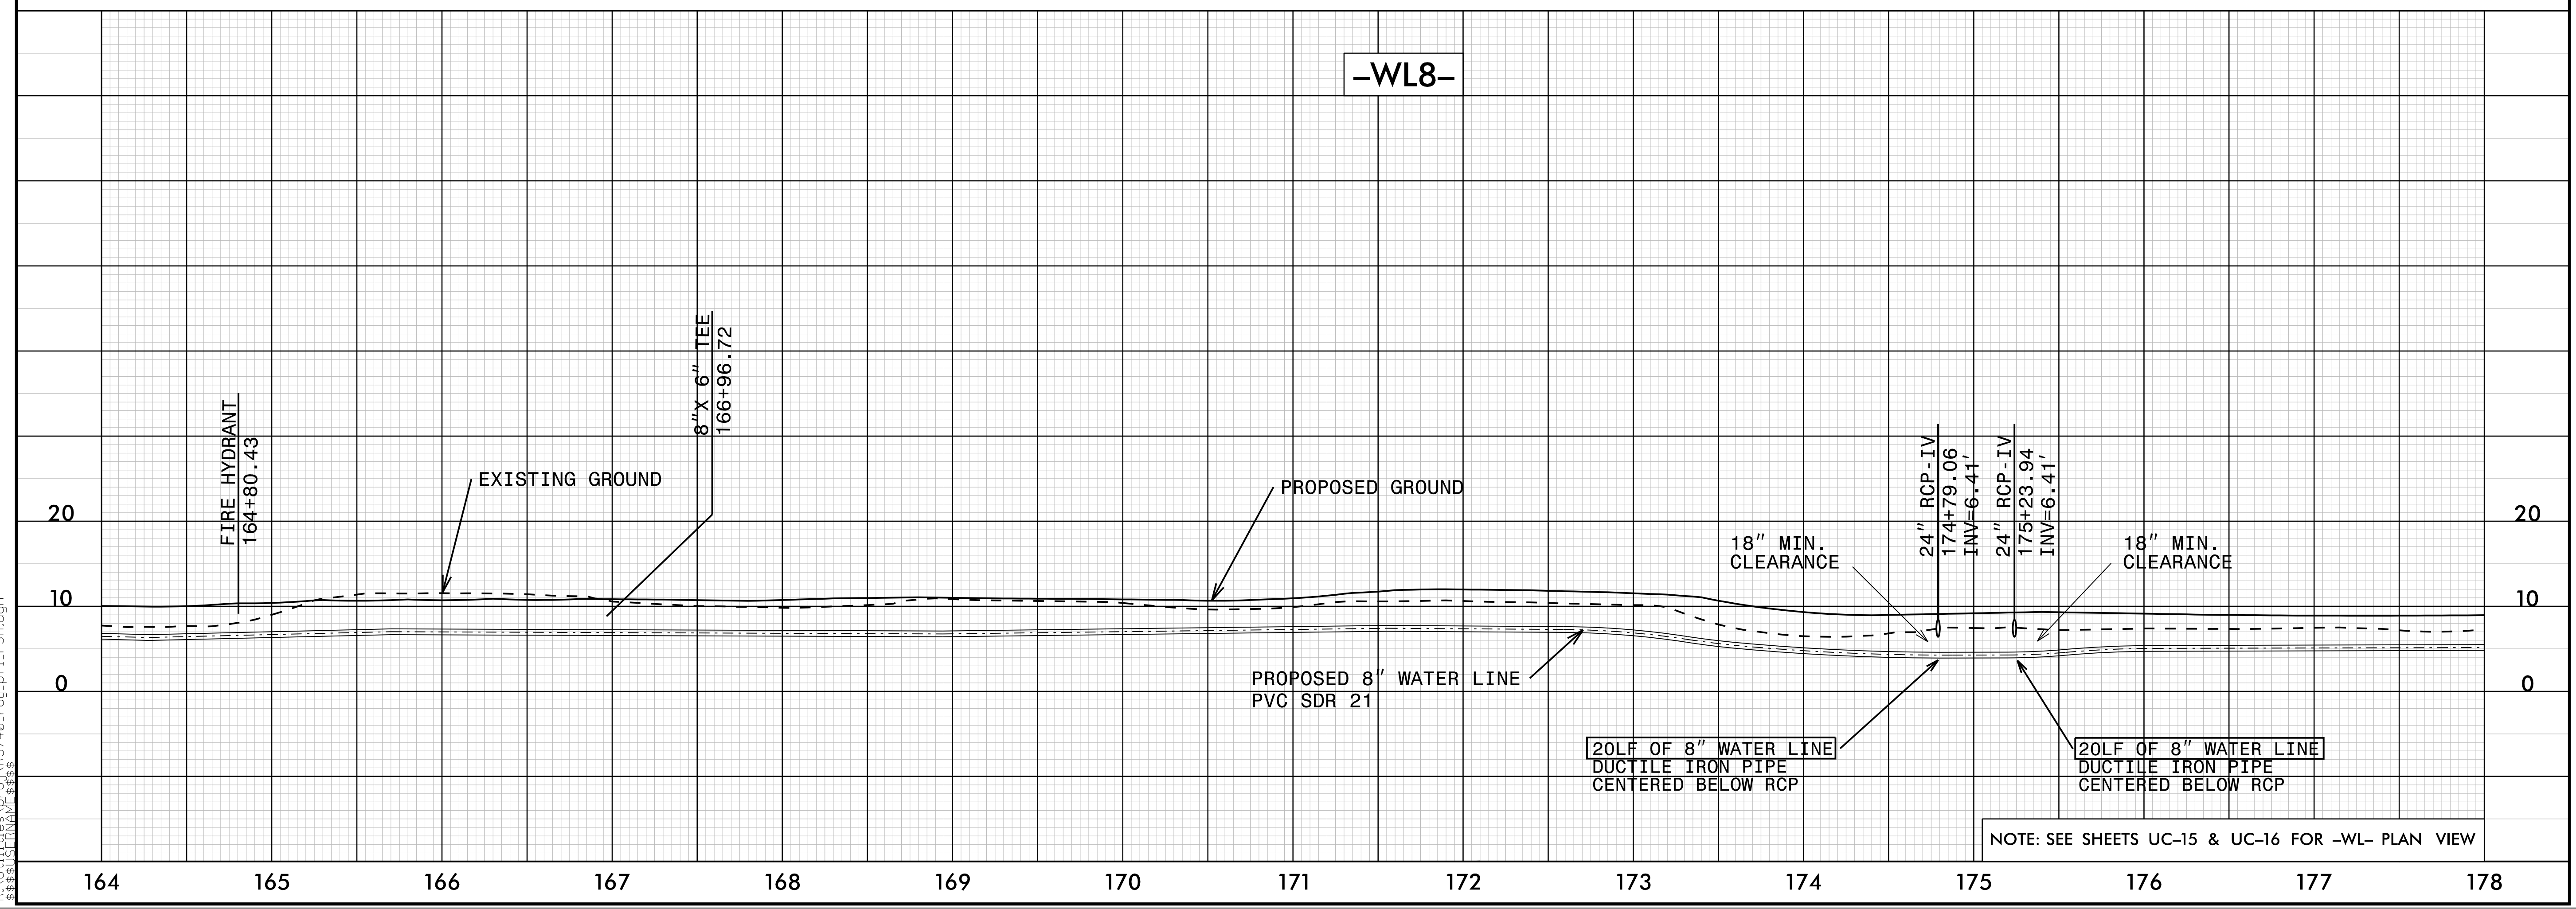

NOTE: SEE SHEETS UC-15 & UC-16 FOR -WL- PLAN VIEW

04-DEC-2019 18:11
R:\Utilities\Projects\05740_rdy_pf1_PSH.dgn
WILLIAM M. CHAPMAN