



5/28/99

PROJECT REFERENCE NO. R-5740 SHEET NO. UC-30

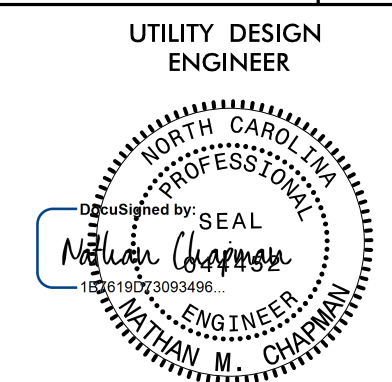


Date: 12/6/19

DOCUMENT NOT CONSIDERED FINAL UNLESS ALL SIGNATURES COMPLETED

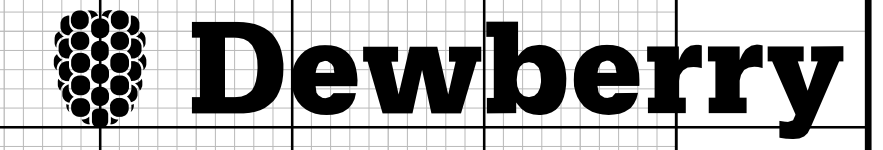


-WL8-

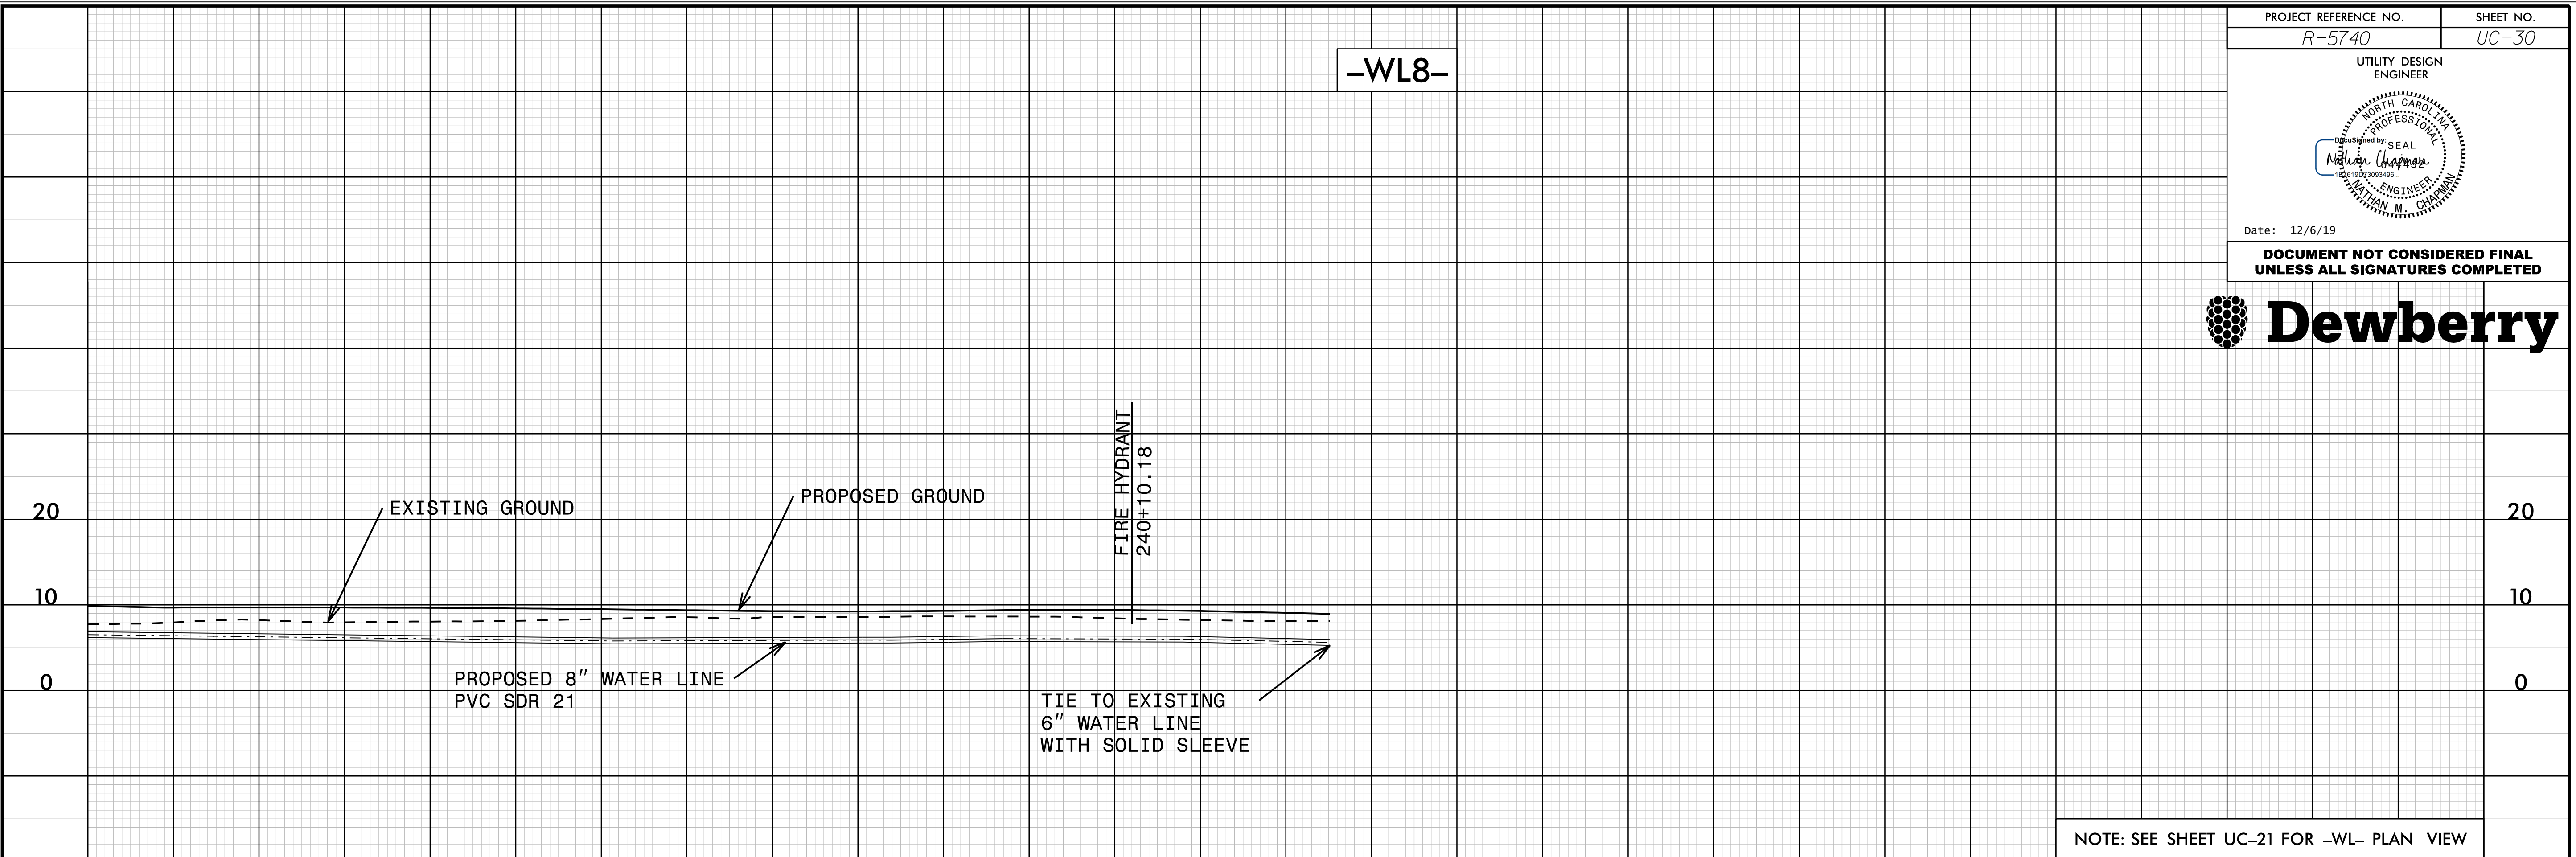

NOTE: SEE SHEET UC-21 FOR -WL- PLAN VIEW

234 235 236 237 238 239 240 241

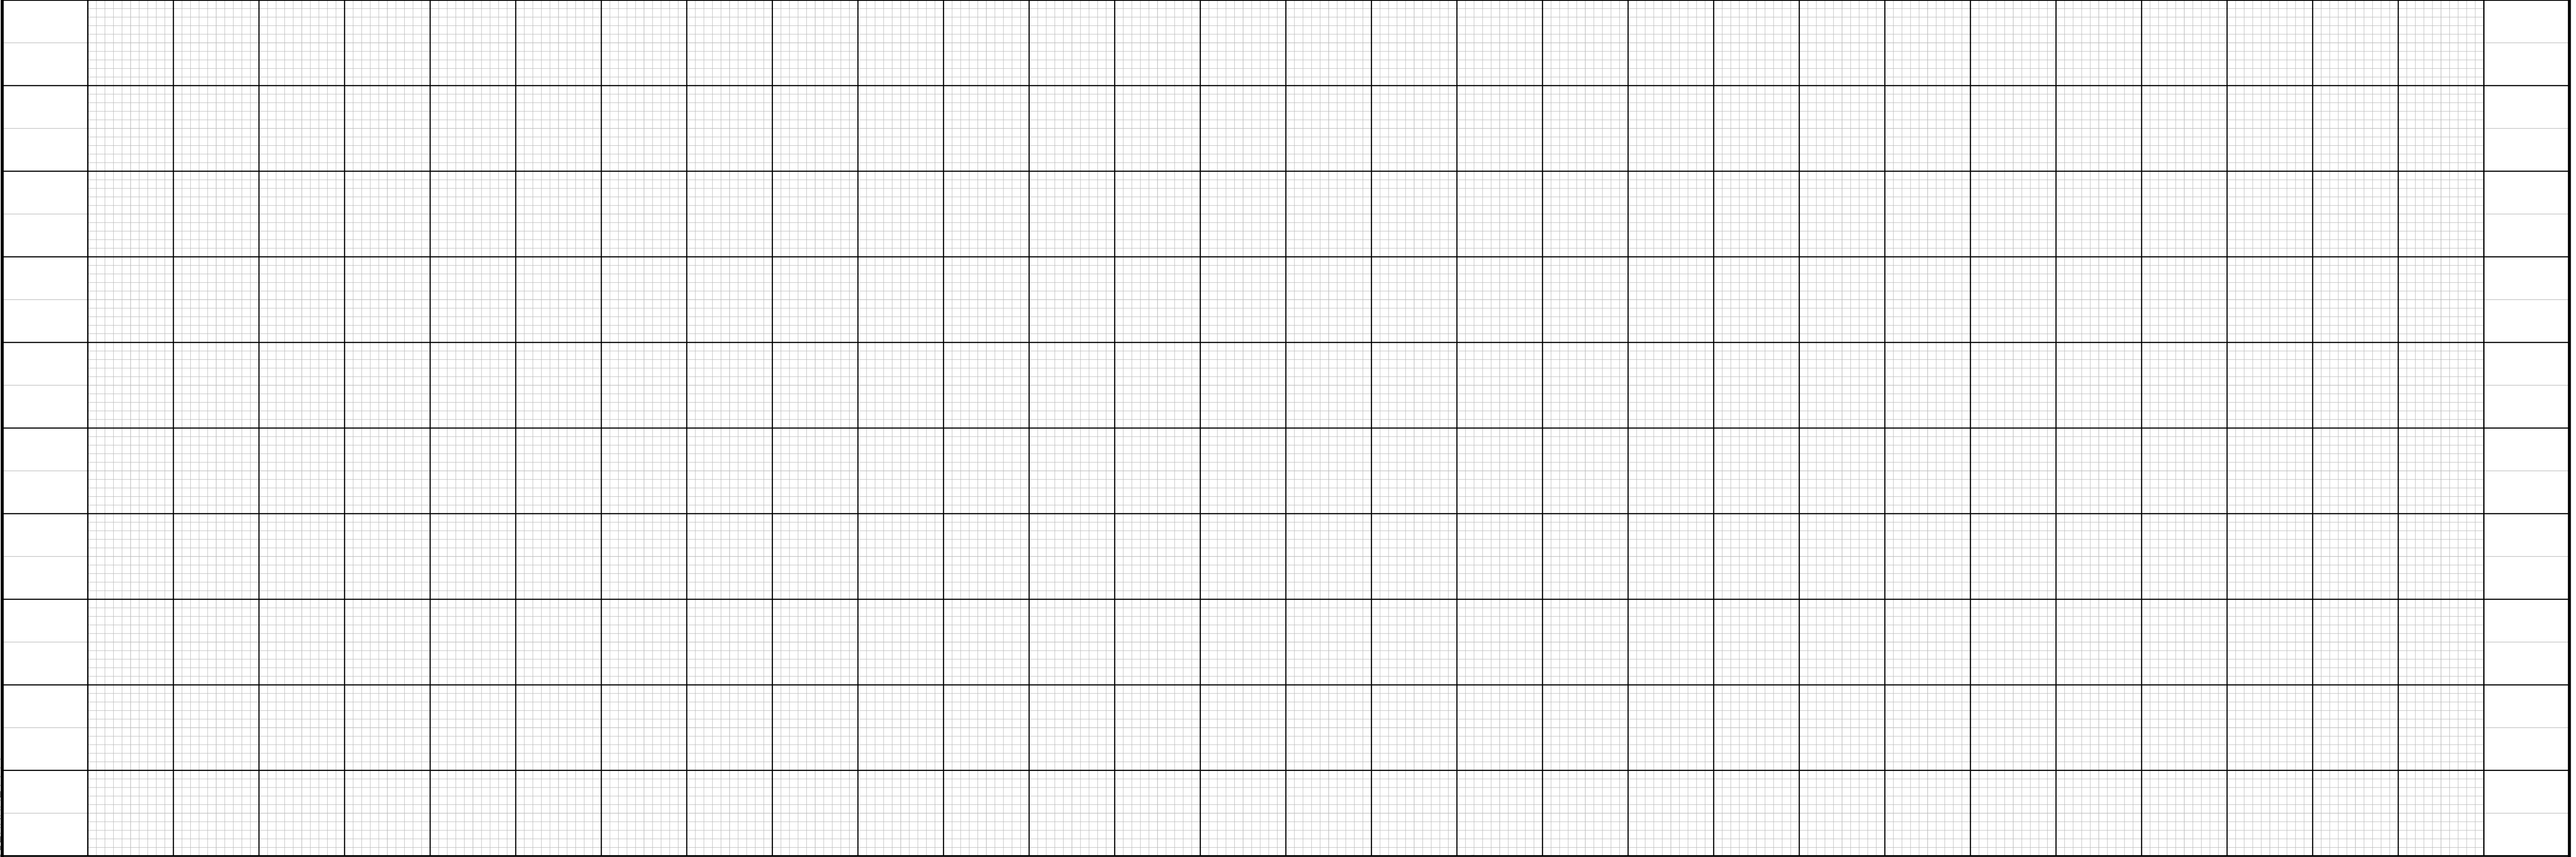

04-DEC-2019 18:11 R:\Utilities\Proj\185740_rdy_pf1_PSH.dgn