

PROJECT REFERENCE NO.	SHEET NO.
R-5740	U0-5
THIS SHEET CORRESPONDS TO RDY-7	


### UTILITIES BY OTHERS

ALL PROPOSED UTILITY WORK SHOWN ON THIS SHEET WILL BE DONE BY OTHERS. NO PAYMENT WILL BE MADE TO THE CONTRACTOR FOR PROPOSED UTILITY WORK SHOWN ON THIS SHEET.

5/14/99

MATCHLINE SEE SHEET UO-4  
-L- STA 48+00

MATCHLINE SEE SHEET UO-6  
-L- STA 61+00

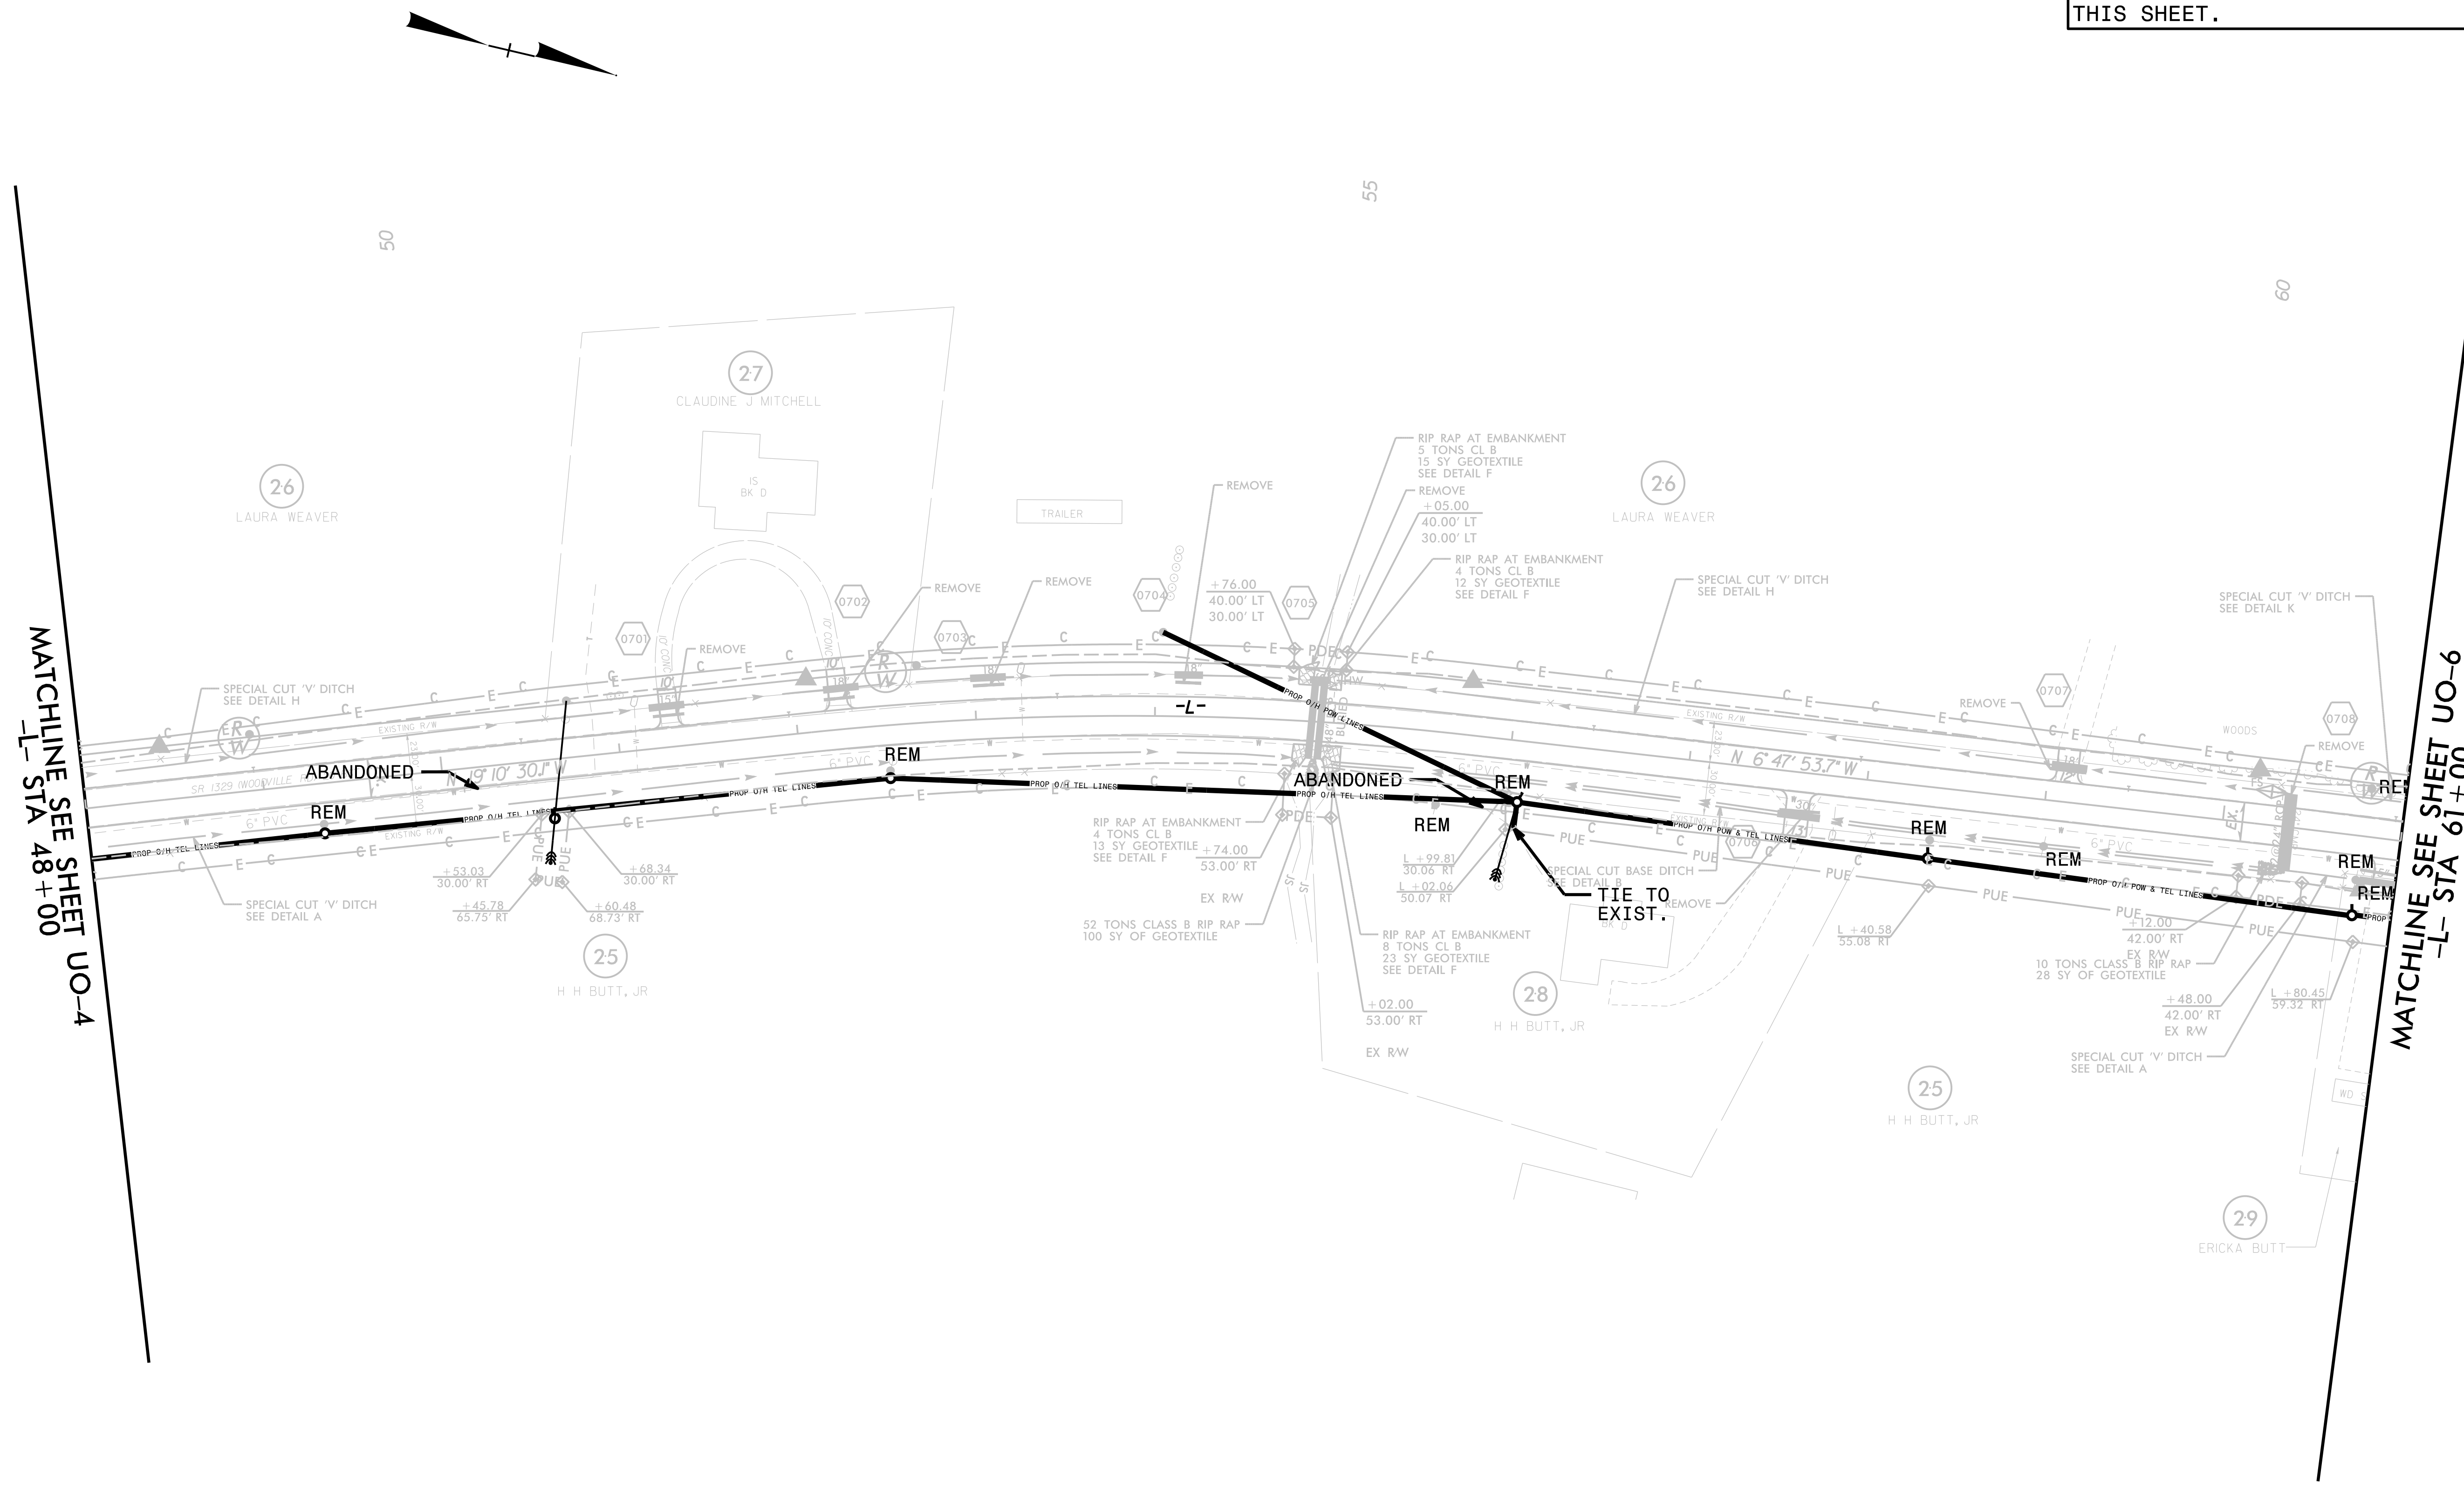

66  
67  
00