


PROJECT REFERENCE NO.	SHEET NO.
R-5740	UO-6
THIS SHEET CORRESPONDS TO RDY-8	

### UTILITIES BY OTHERS


ALL PROPOSED UTILITY WORK SHOWN ON THIS SHEET WILL BE DONE BY OTHERS. NO PAYMENT WILL BE MADE TO THE CONTRACTOR FOR PROPOSED UTILITY WORK SHOWN ON THIS SHEET.

5/14/99

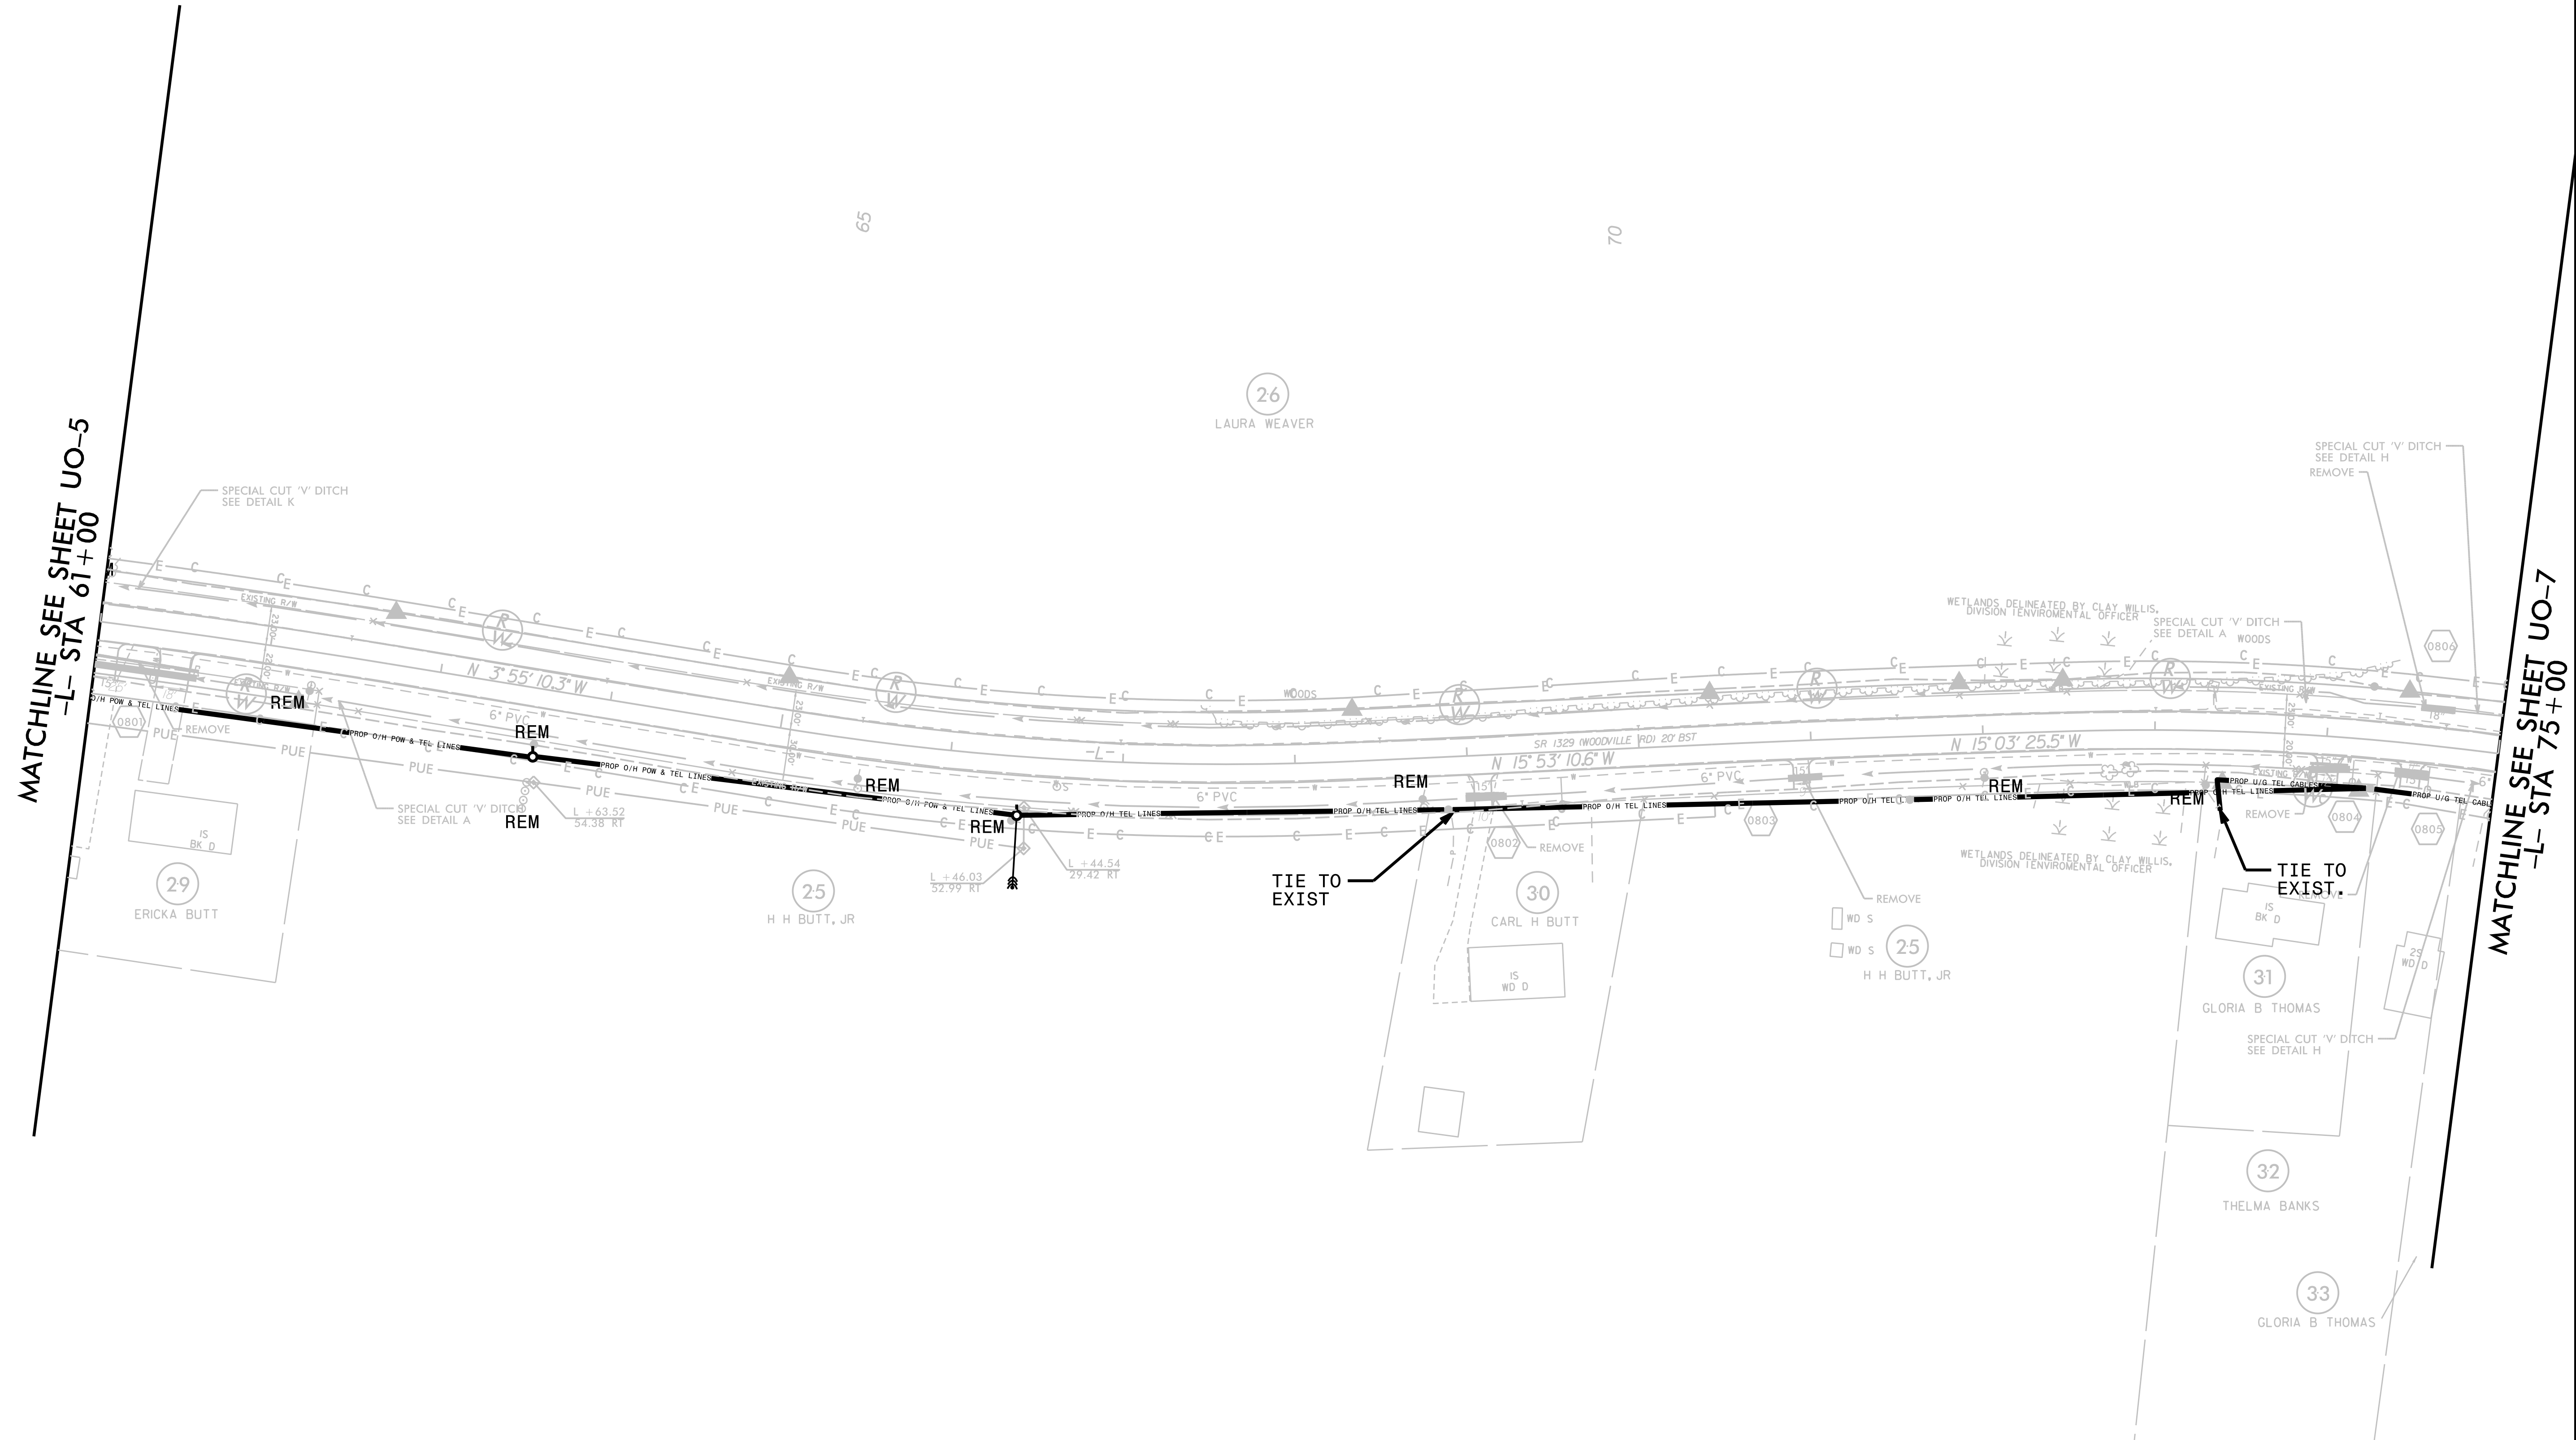

MATCHLINE SEE SHEET UO-5  
-L- STA 61+00

MATCHLINE SEE SHEET UO-7  
-L- STA 75+00

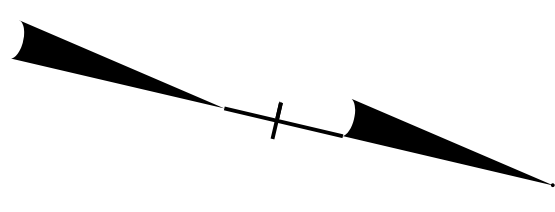

TIE TO EXIST

TIE TO EXIST.

29  
ERICKA BUTT

25  
H H BUTT, JR

30  
CARL H BUTT

25  
H H BUTT, JR

31  
GLORIA B THOMAS

32  
THELMA BANKS

33  
GLORIA B THOMAS

26  
LAURA WEAVER

65

70

SPECIAL CUT 'V' DITCH  
SEE DETAIL K

SPECIAL CUT 'V' DITCH  
SEE DETAIL A

SPECIAL CUT 'V' DITCH  
SEE DETAIL A

SPECIAL CUT 'V' DITCH  
SEE DETAIL H  
REMOVE

WETLANDS DELINEATED BY CLAY WILLIS,  
DIVISION ENVIRONMENTAL OFFICER

WETLANDS DELINEATED BY CLAY WILLIS,  
DIVISION ENVIRONMENTAL OFFICER







EXISTING R/W

EXISTING R/W

EXISTING R/W

EXISTING R/W

EXISTING R/W

EXISTING R/W

SR 1329 (WOODVILLE RD) 20' BST

SR 1329 (WOODVILLE RD) 20' BST

N 3° 55' 10.3\"/>

N 15° 53' 10.6\"/>

N 15° 03' 25.5\"/>

REMOVE

REMOVE

REMOVE

REMOVE

REMOVE

REMOVE

IS BK D

IS BK D




WD S

WD S








0802

0803

0804

0805

0801













