



UTILITIES BY OTHERS


ALL PROPOSED UTILITY WORK SHOWN ON THIS SHEET WILL BE DONE BY OTHERS. NO PAYMENT WILL BE MADE TO THE CONTRACTOR FOR PROPOSED UTILITY WORK SHOWN ON THIS SHEET.

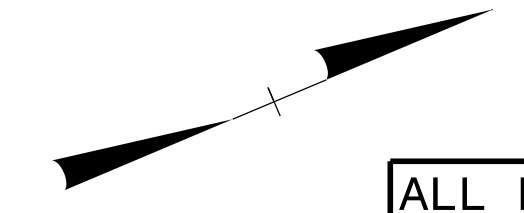

-L- PT Sta. 132+20.59

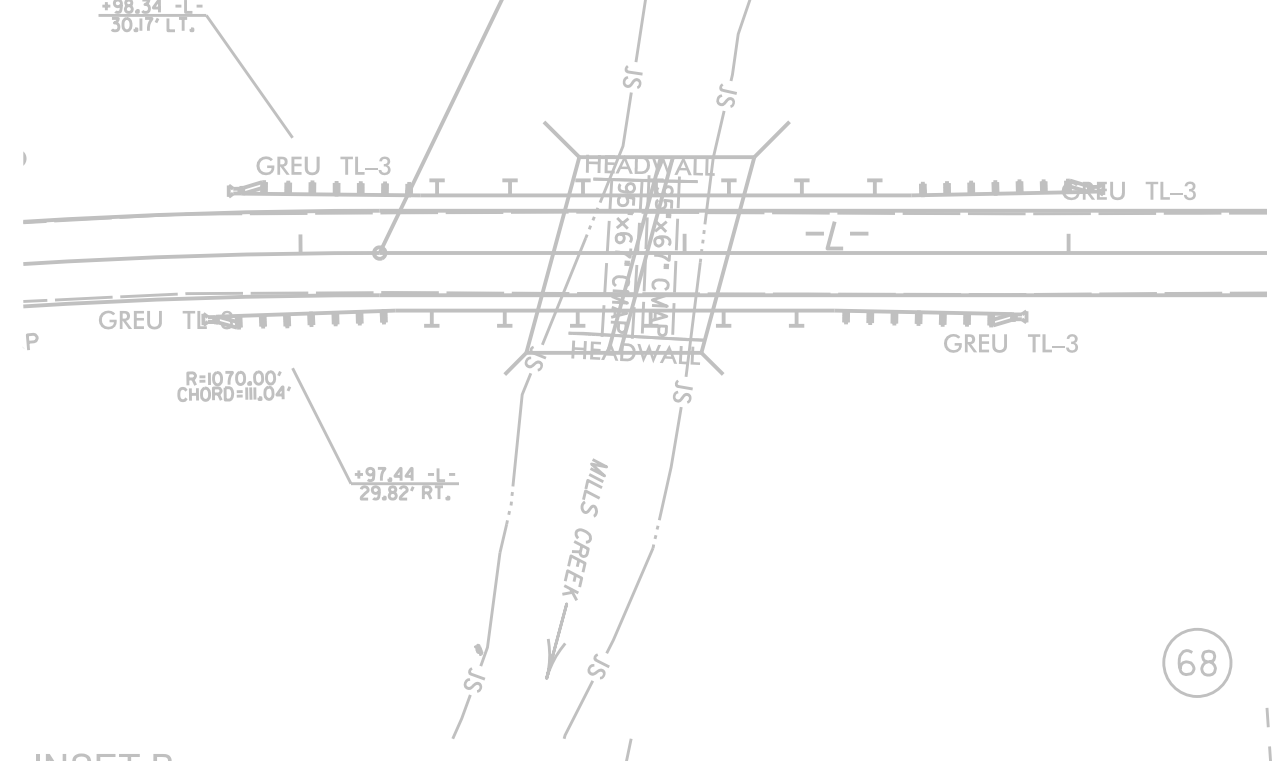

INSET B

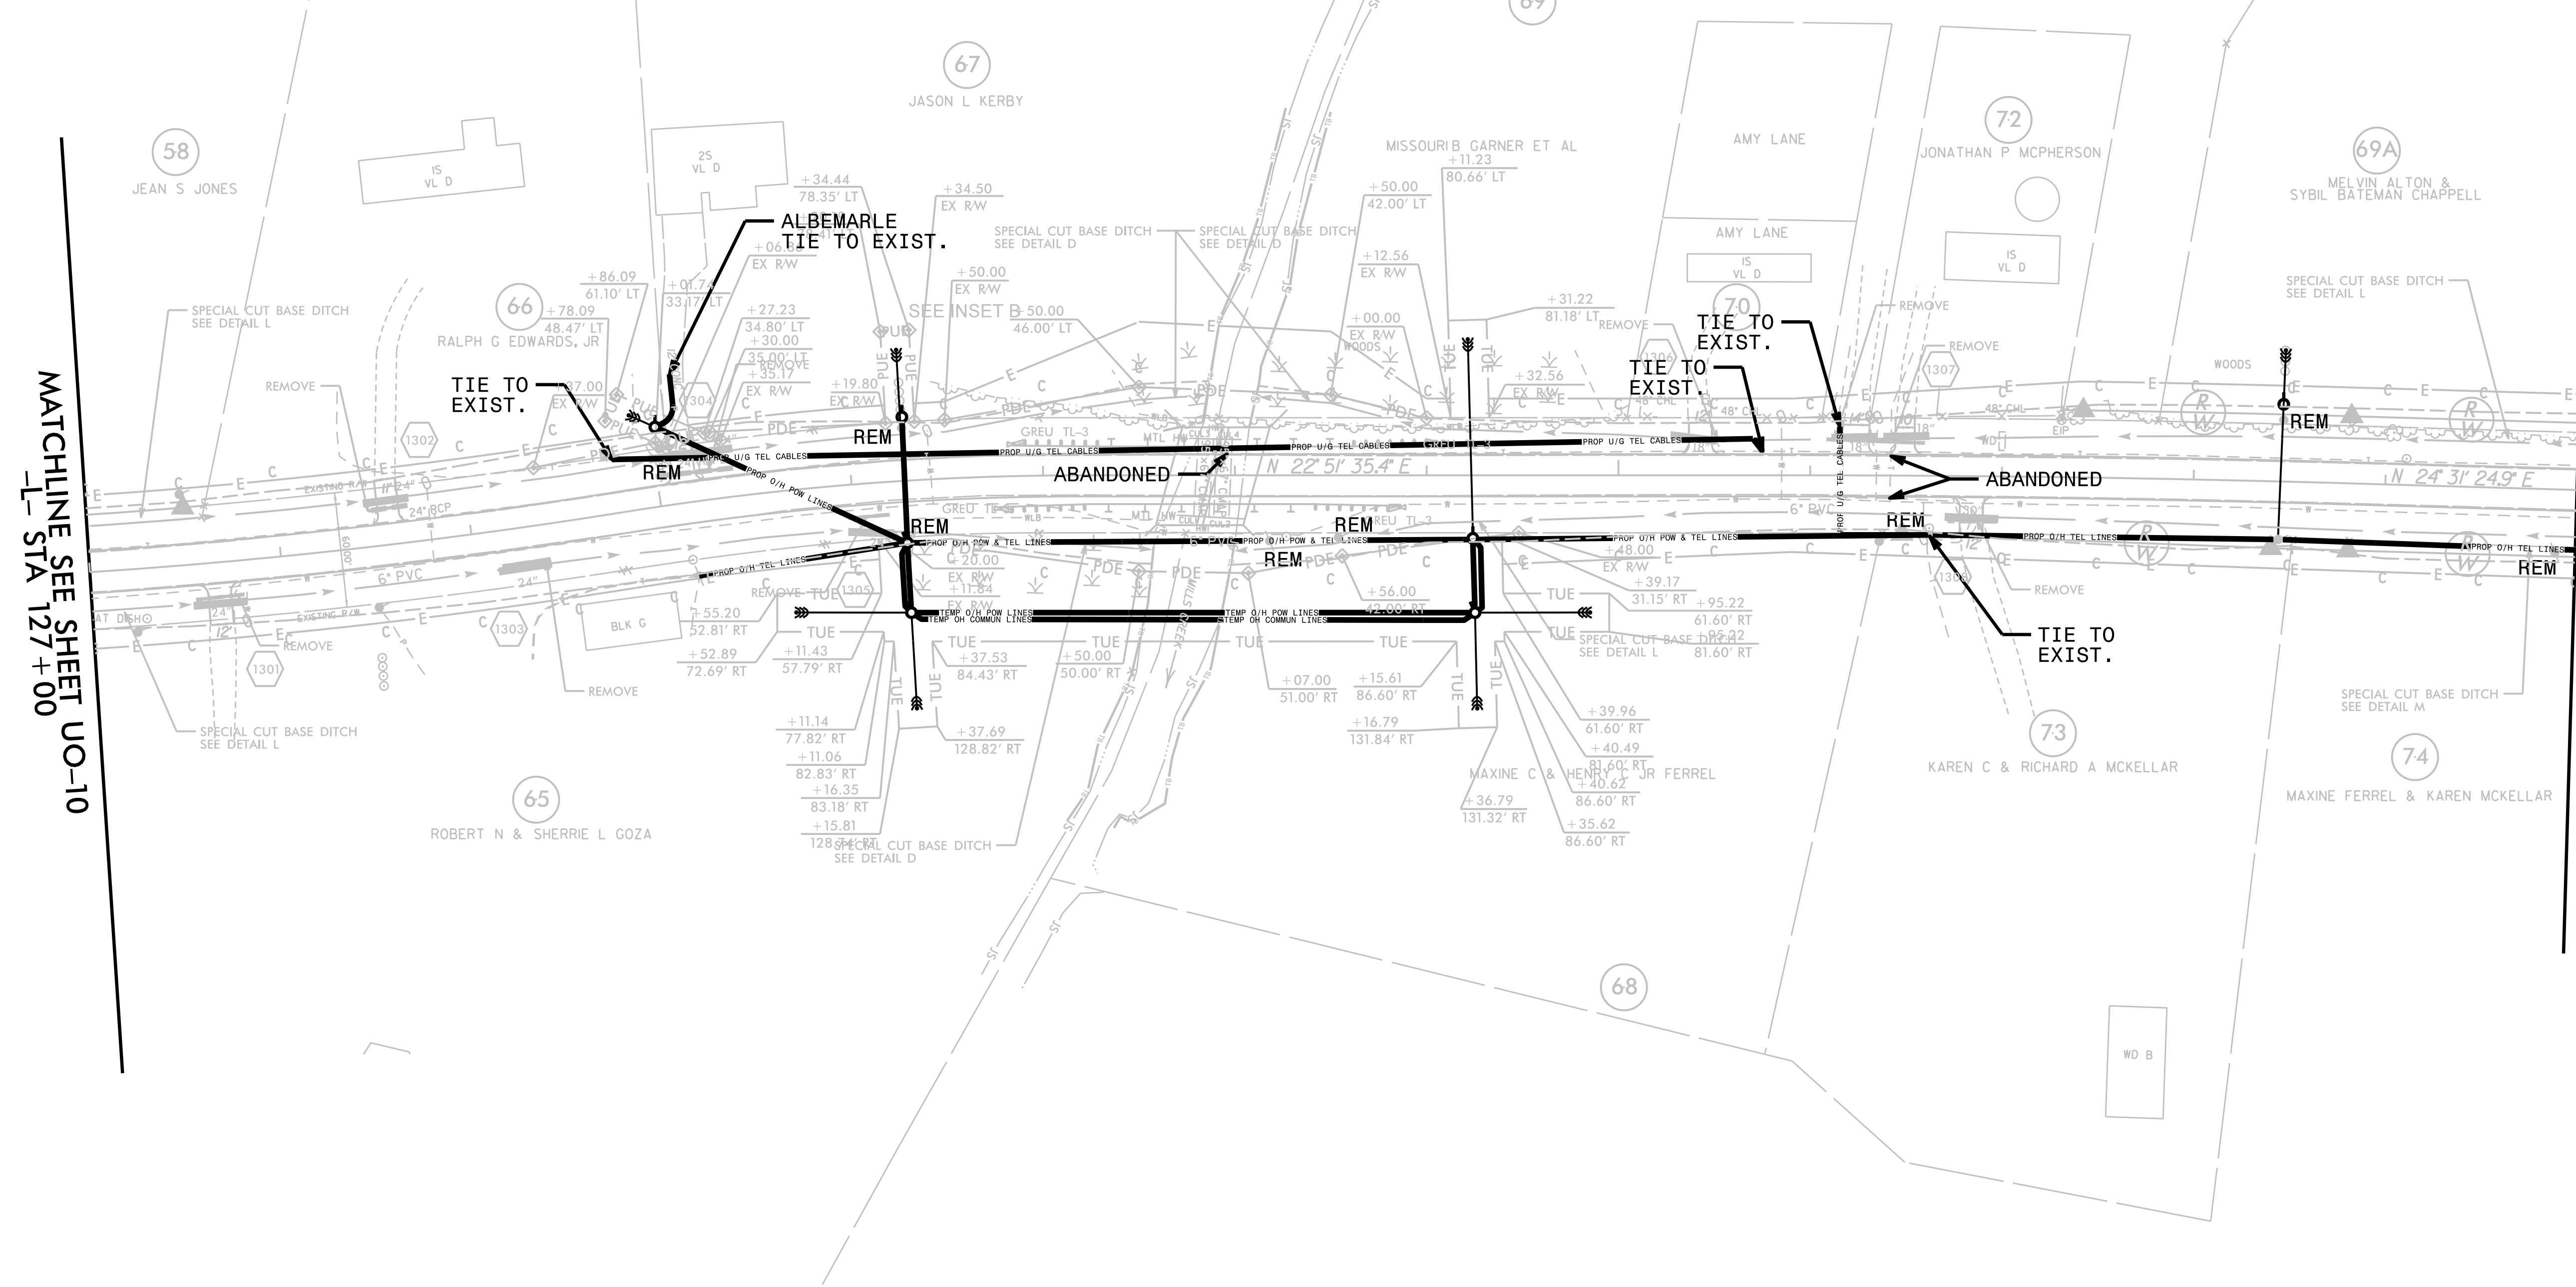

MATCHLINE SEE SHEET UO-10
-L- STA 127+00

MATCHLINE SEE SHEET UO-12
-L- STA 140+00

5/14/99
66
65
