


6/23/16

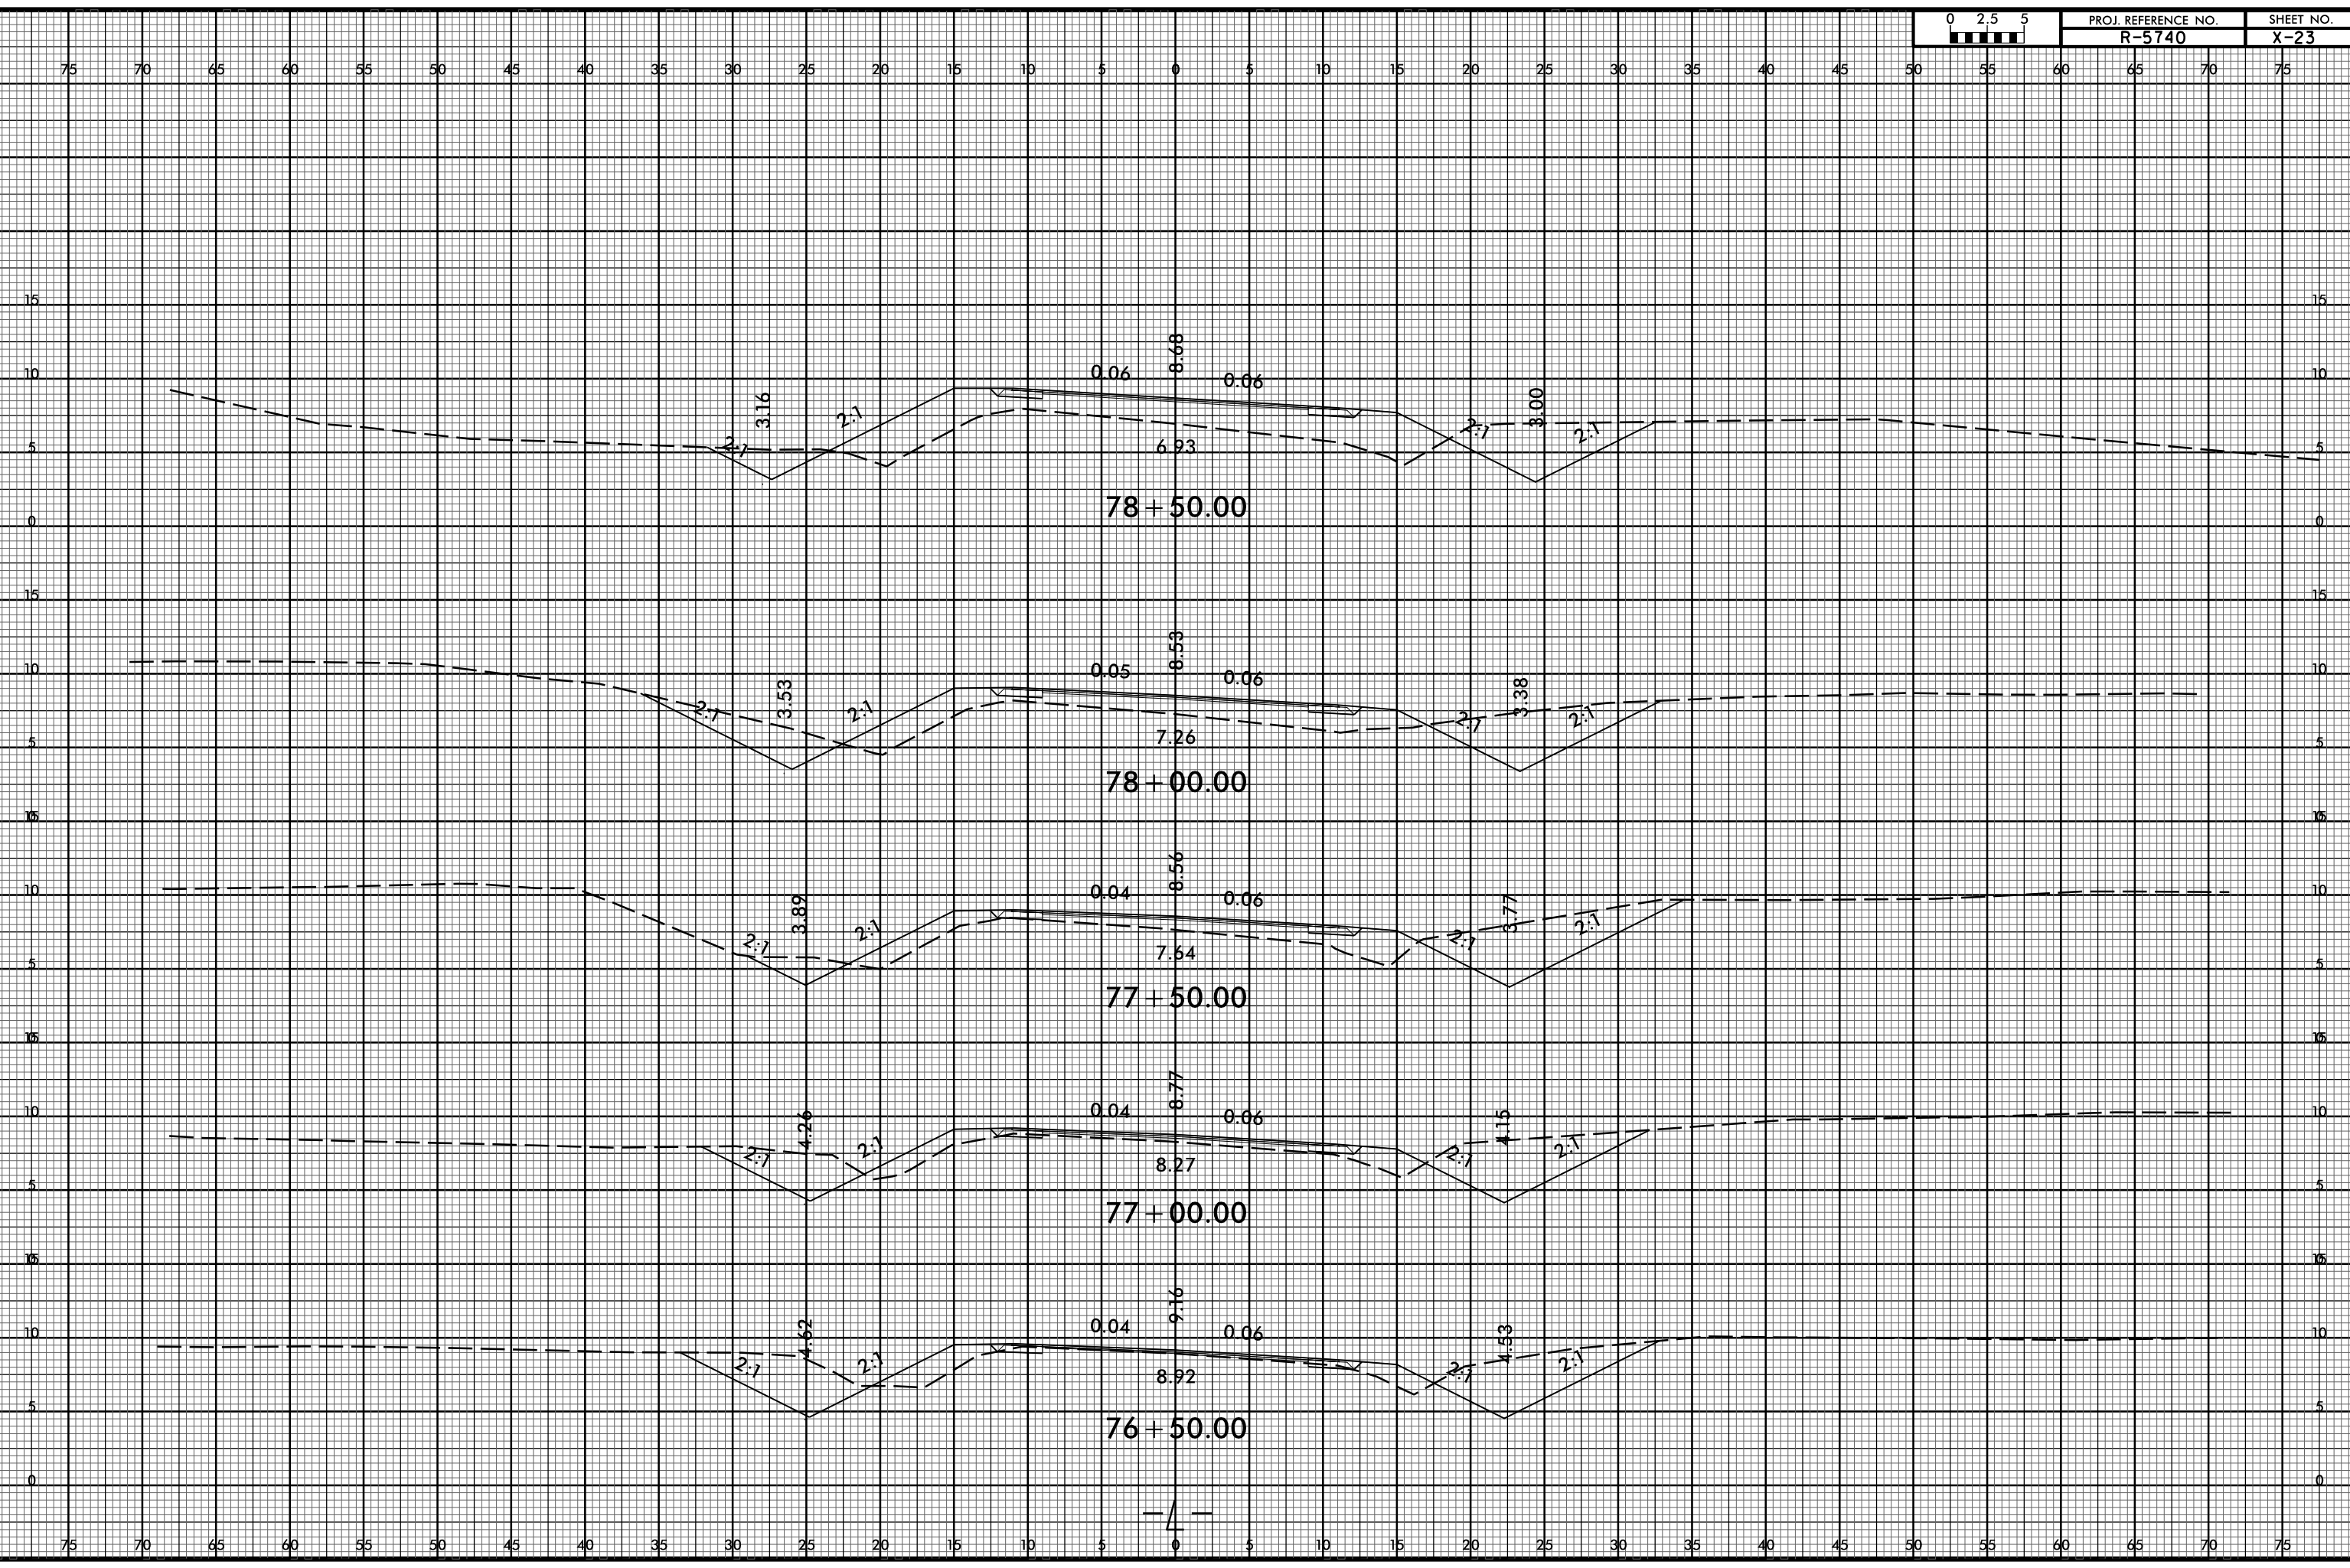

I:\JAN-2020\0560\RAY\PROJECTS\5740_Rdy_xpl.dgn
RAY\PROJECTS\5740_Rdy_xpl.dgn
\$\$\$\$USERNAME\$\$\$\$