


6/23/16

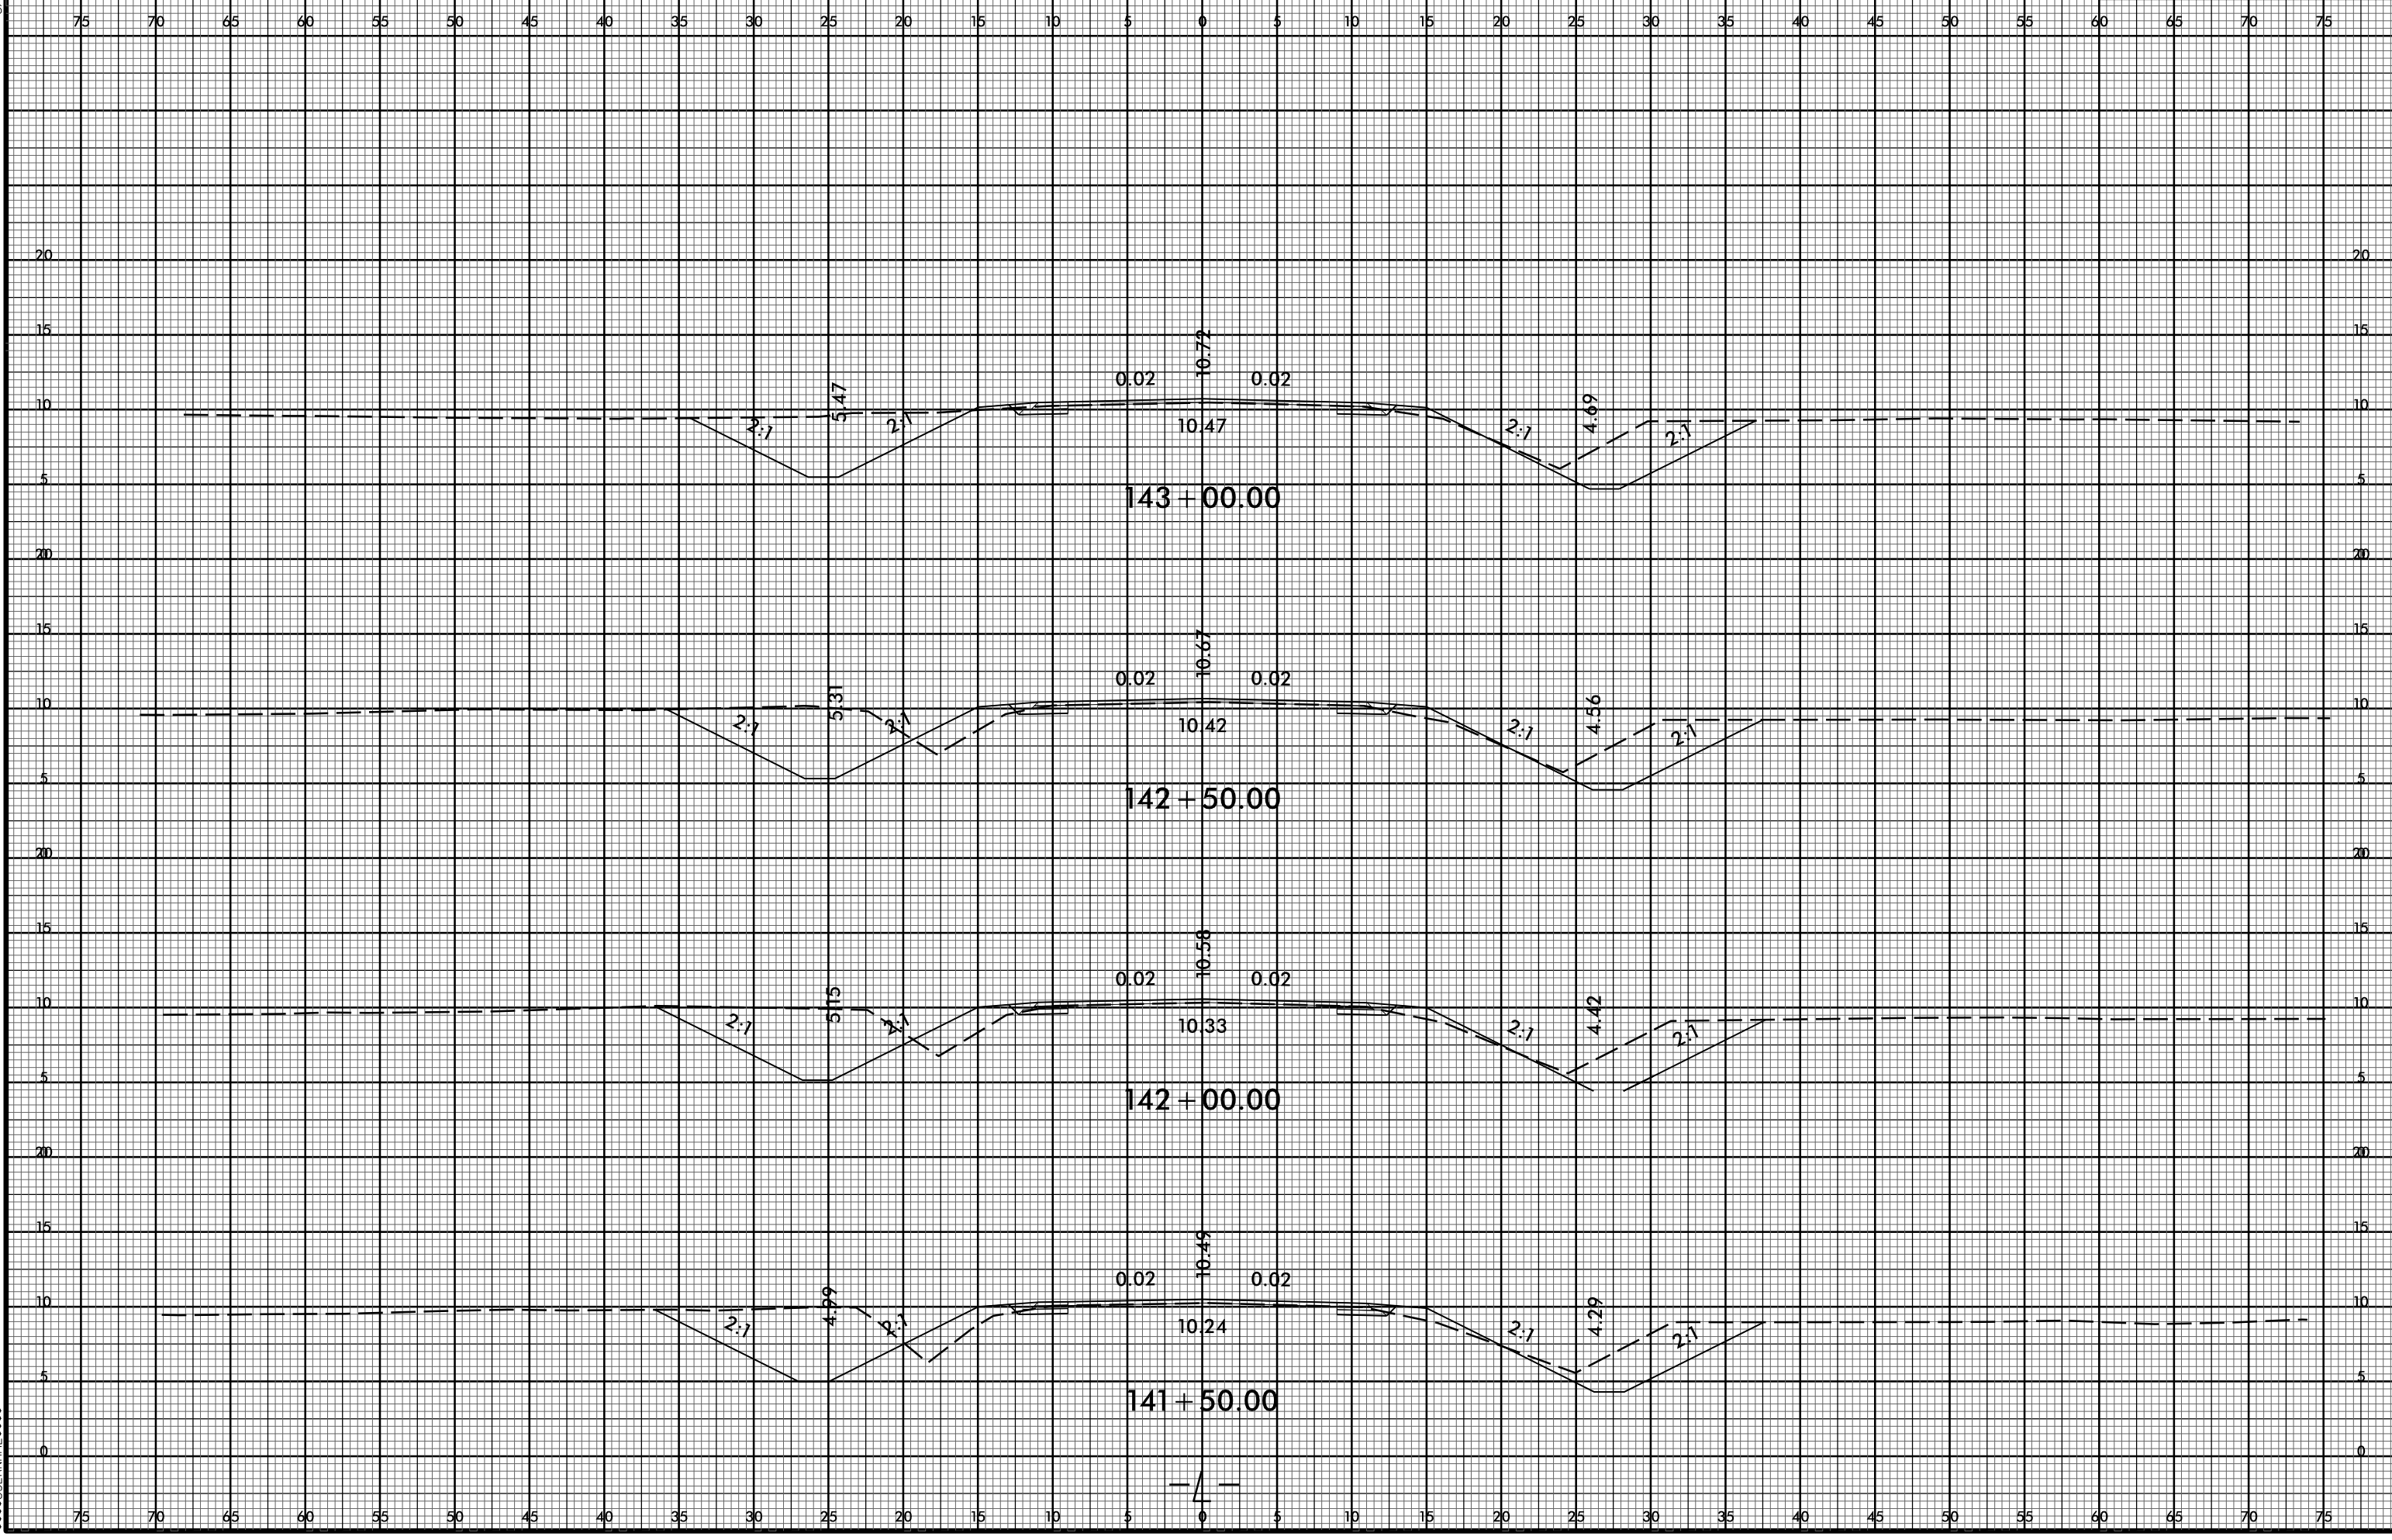

I:\AN-2020\0509\RAY\PROJECTS\5740\_Rdy\_xpl.dgn  
RAY\PROJECTS\5740\_Rdy\_xpl.dgn  
RAY\PROJECTS\5740\_Rdy\_xpl.dgn