


6/23/16

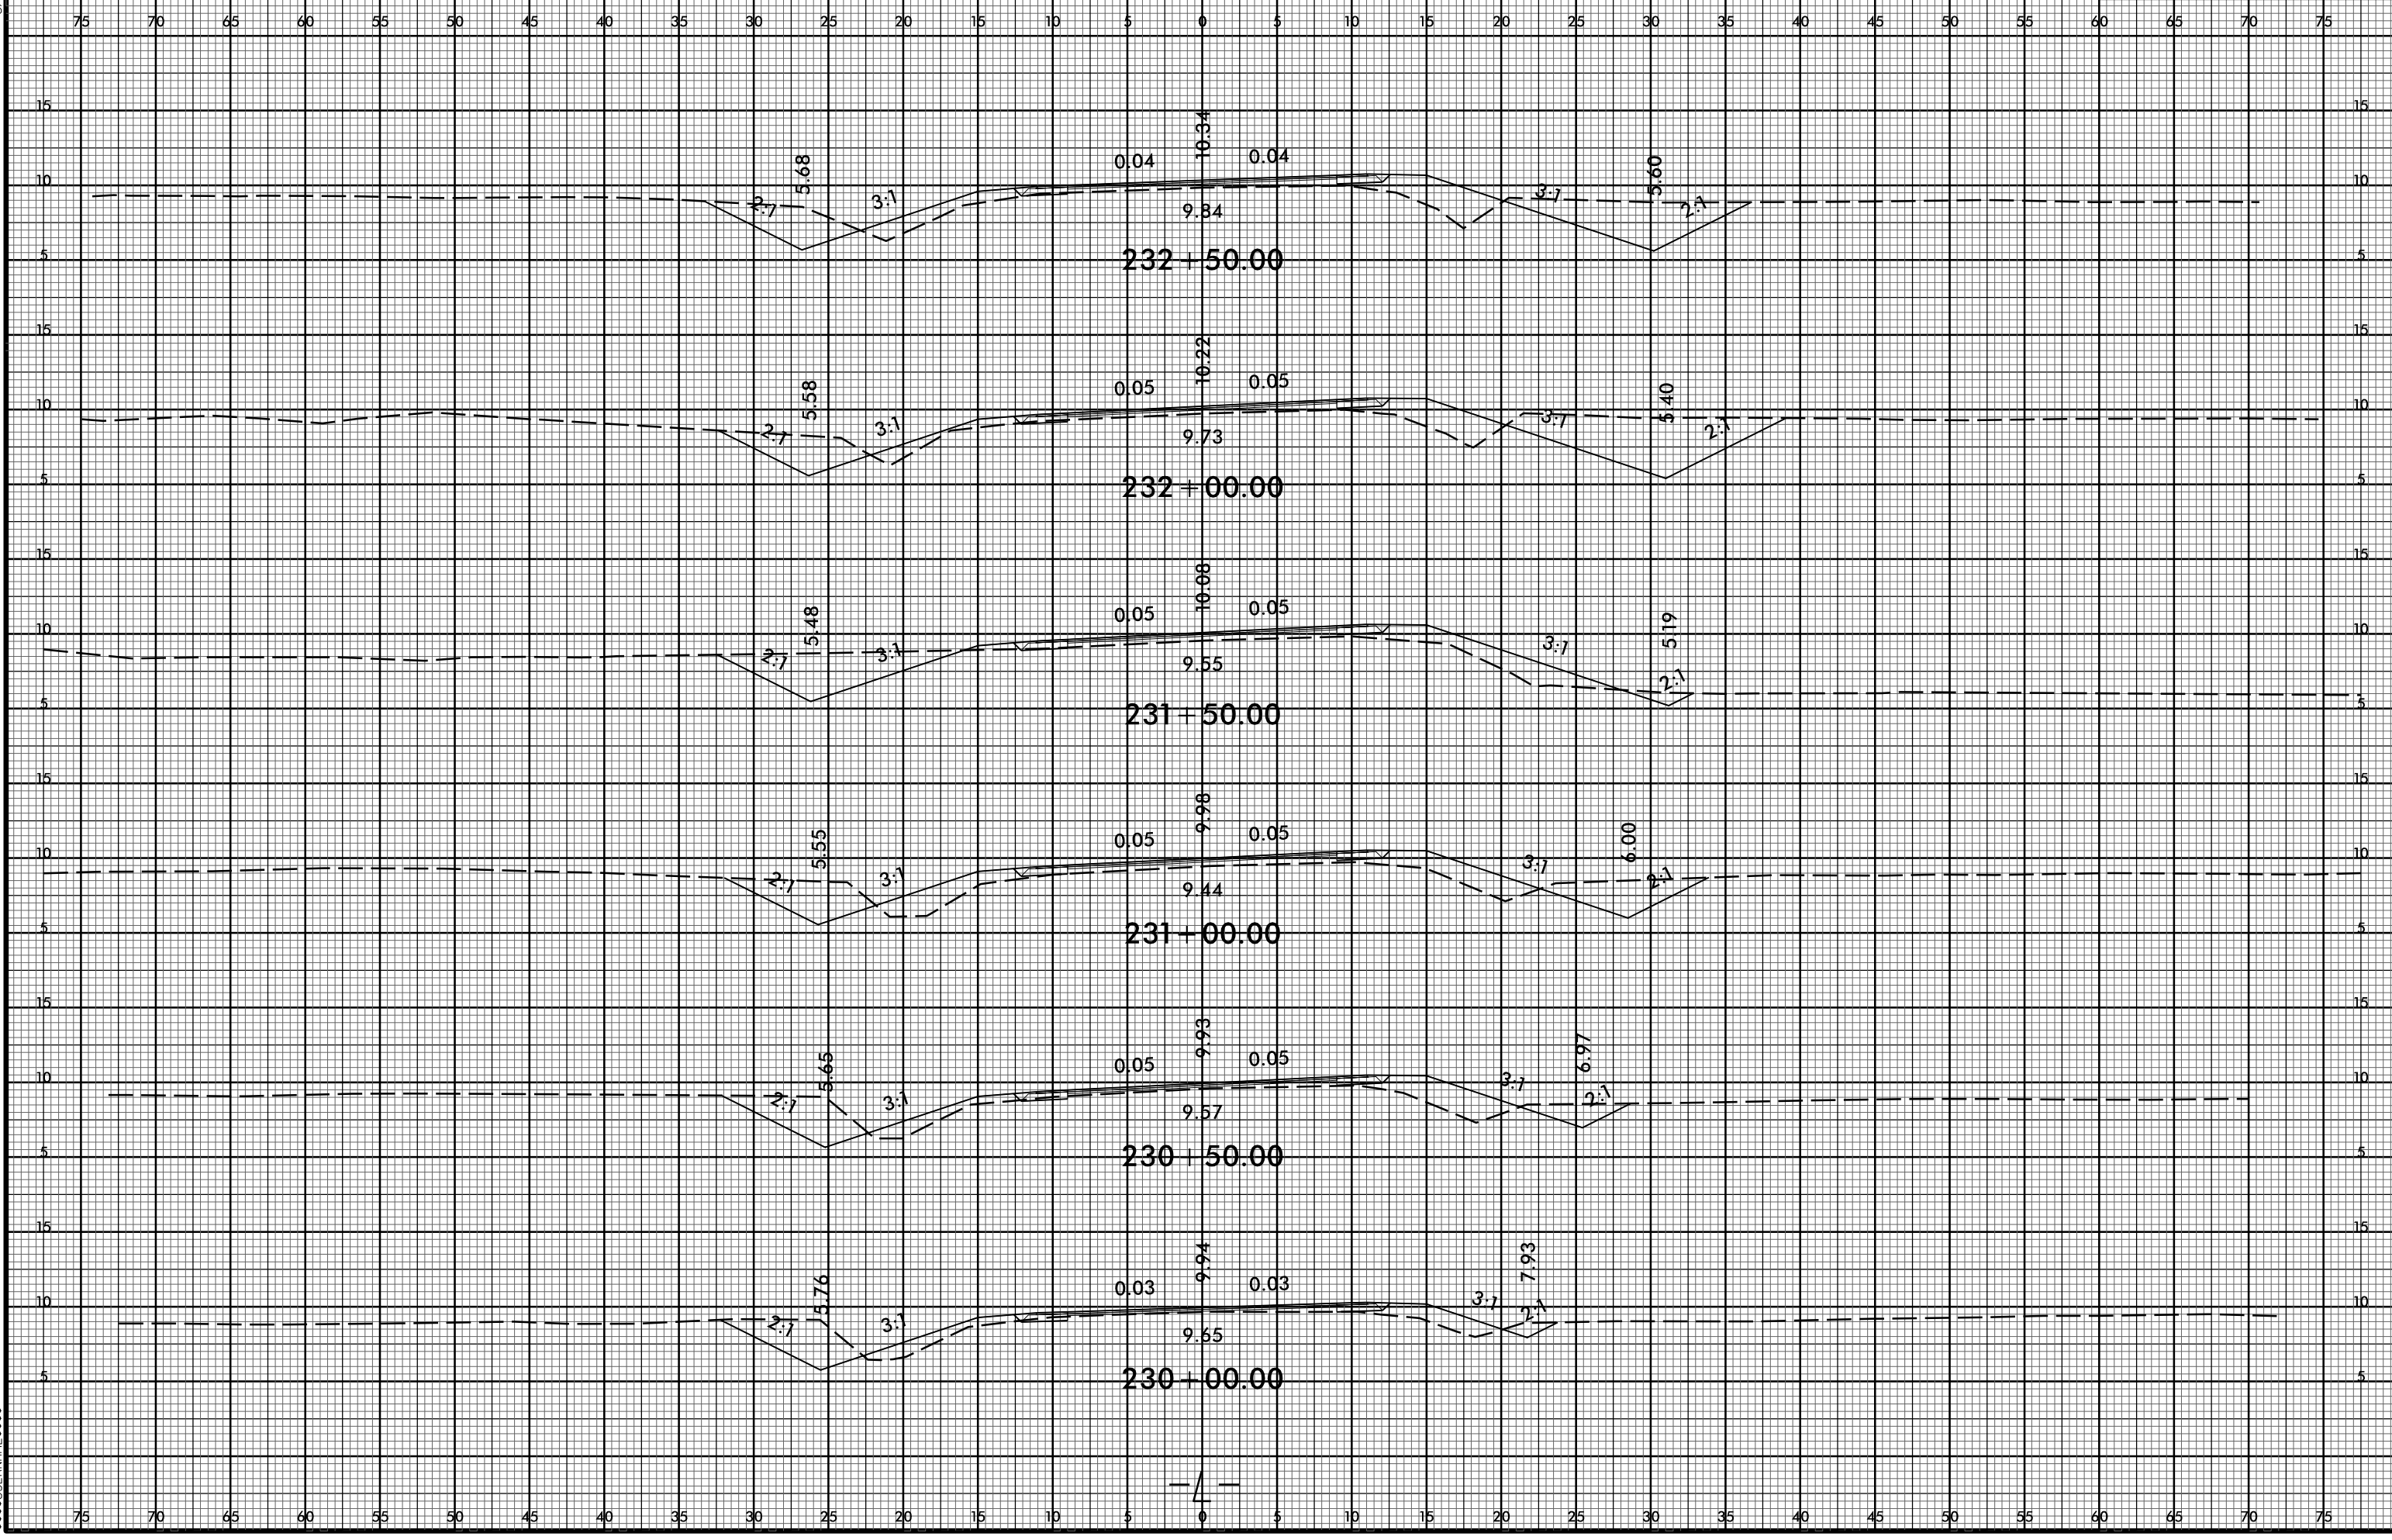

I:\AN-2020-10\51 RAYROAD\YSC\R-5740_Rdy_xpl.dgn
\$\$\$\$\$USERNAME\$\$\$\$\$