


6/23/16

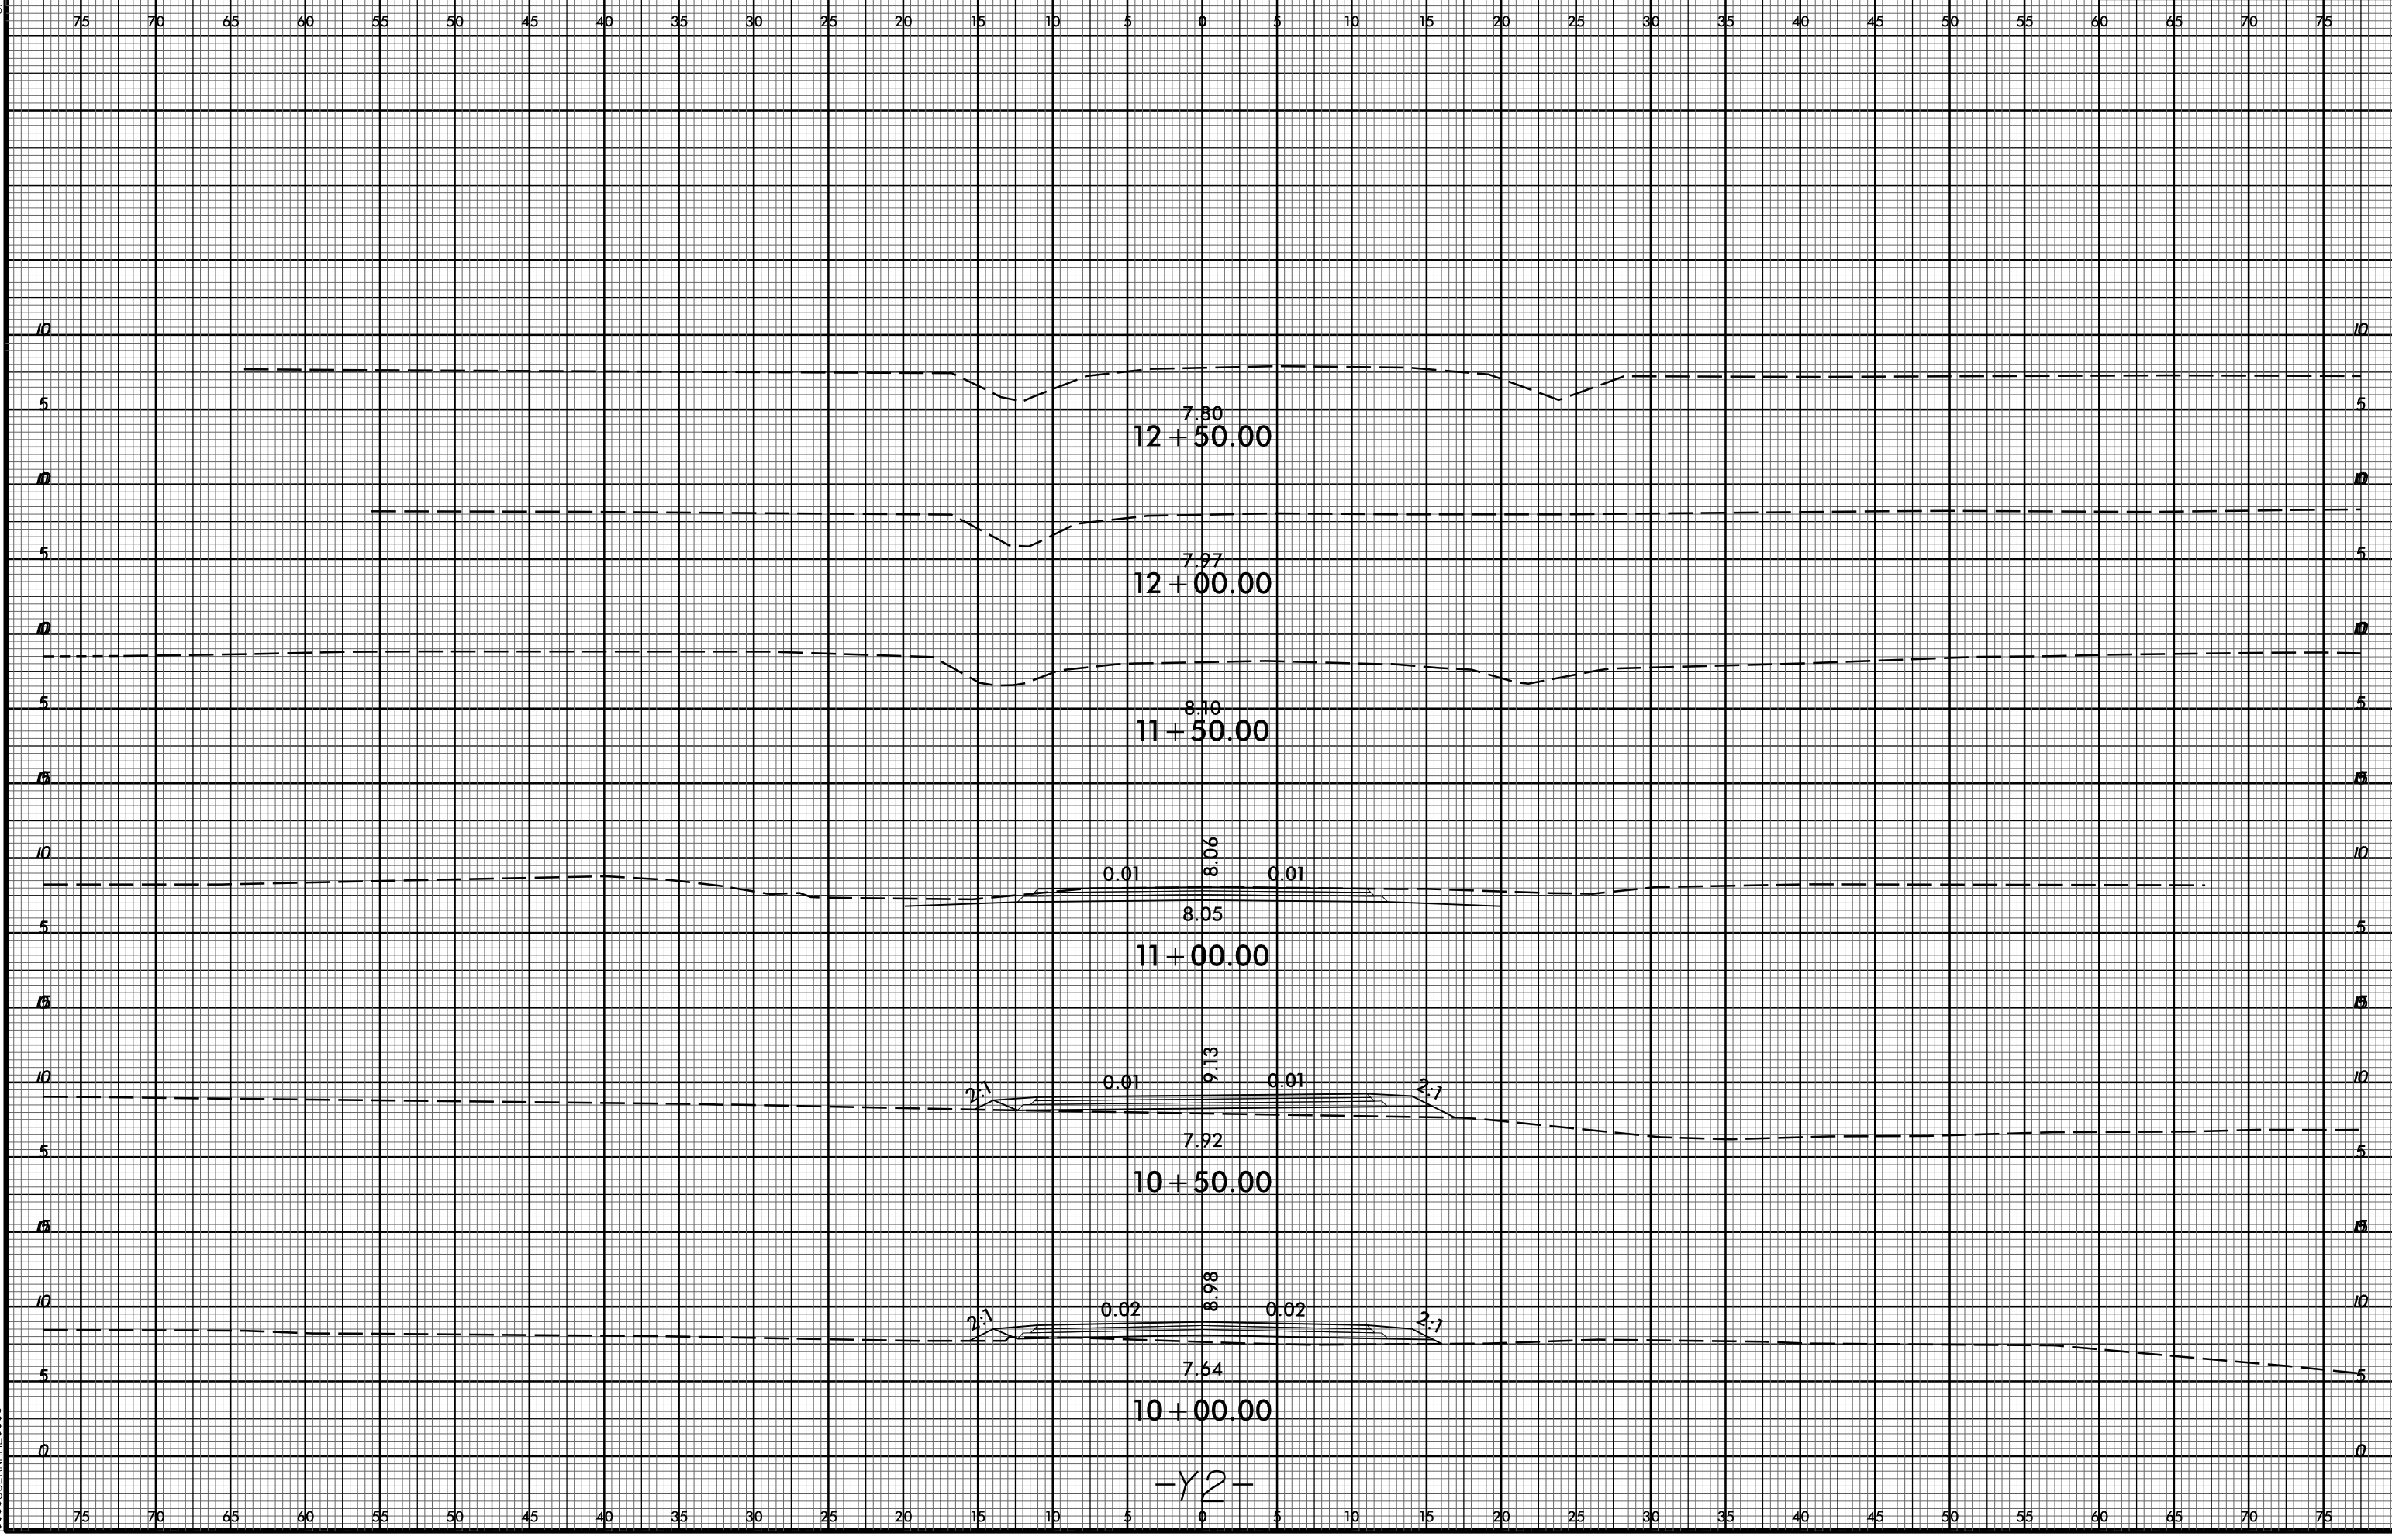

E:\AN-2020\051\PROJECT\YCS\R-5740\_Rdy\_xpl.dgn  
\$\$\$\$\$USERNAME\$\$\$\$\$