


-Y2-
 C
 13+50+/-

US 52 SB

US 52 NB

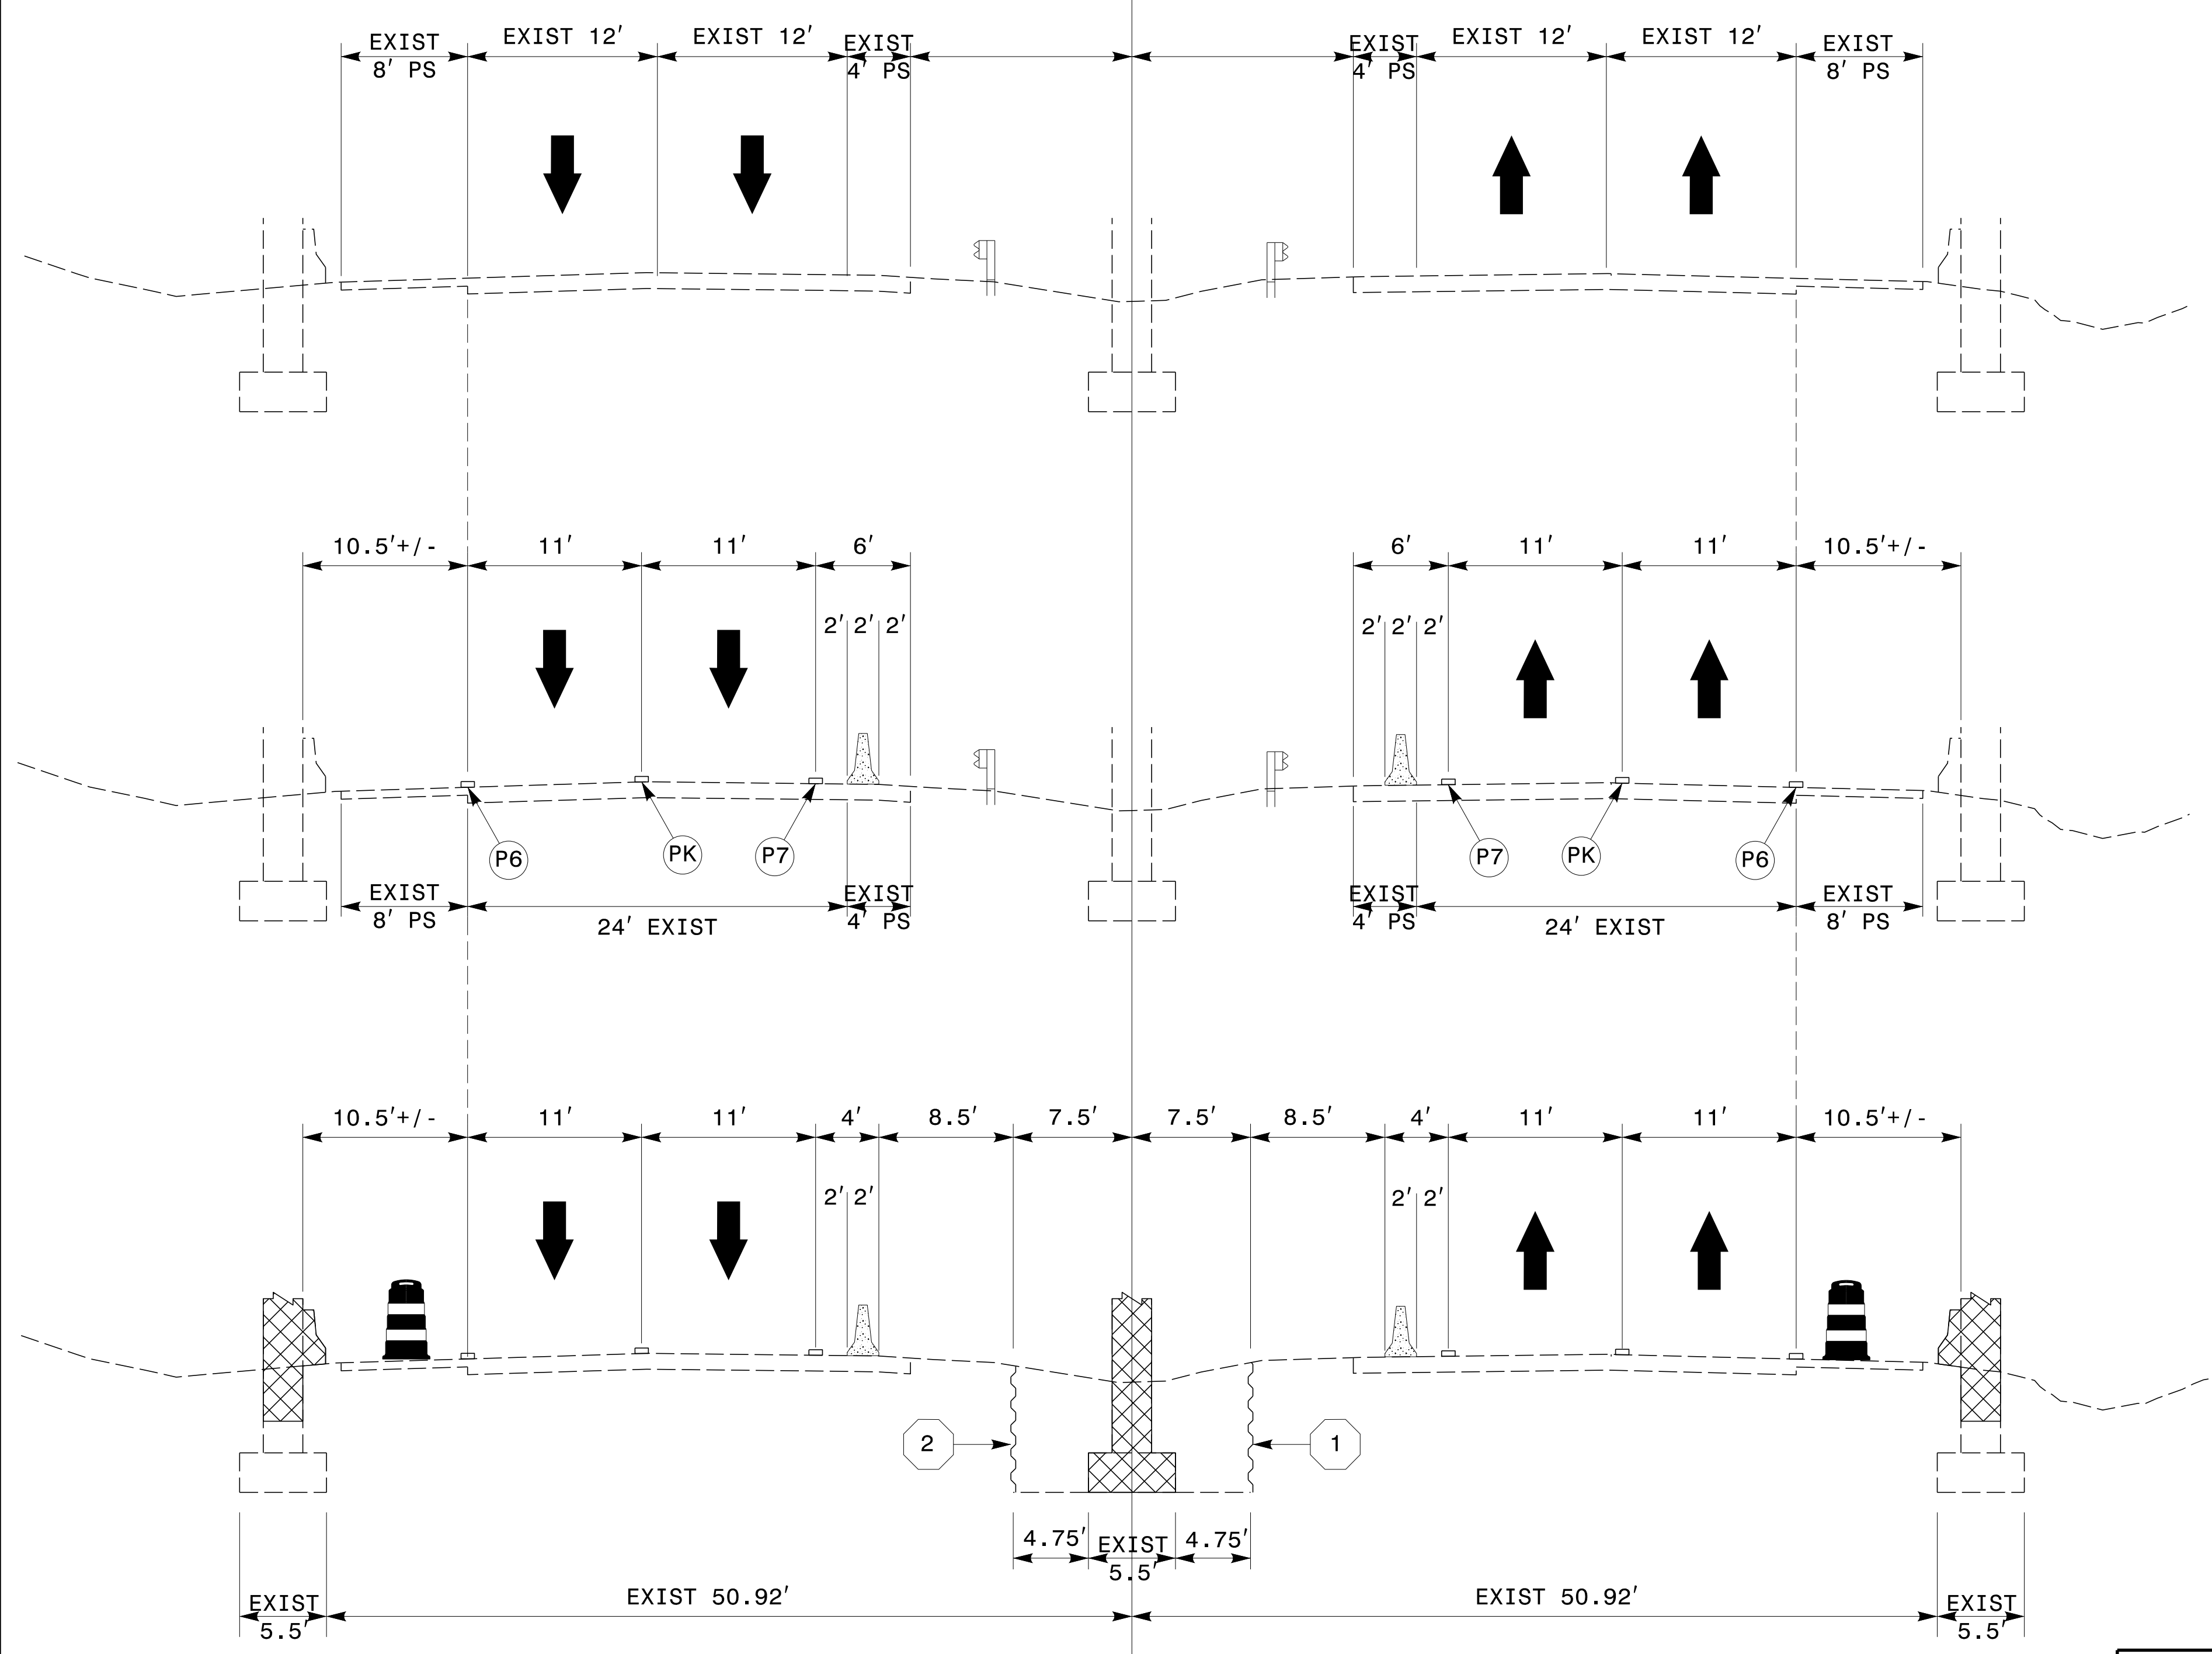

EXISTING

STEPS 5 & 6

STEPS 7 & 8

SEE TMP-2A FOR TEMPORARY SHORING NOTES
 SEE TMP-6 FOR TEMPORARY SHORING PLAN VIEW


2/27/2020
 R:\NSP\Pro\Special\BR0047\Traffic\TrafficControl\TCP\BR0047_TC_TMP07_section_view.dgn
 User: dbrichardson

APPROVED: *Kenneth C. Hornwell Jr., P.E.*
 DATE: 3/31/2020

1E901EF27373405

SEAL
 044089
 ENGINEER
 KENNETH C. HORNWELL JR.

**DOCUMENT NOT CONSIDERED FINAL
 UNLESS ALL SIGNATURES COMPLETED**

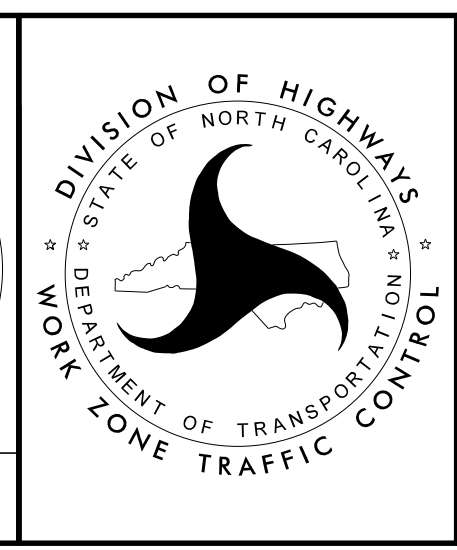

US 52
 SECTION VIEWS

DIVISION OF HIGHWAYS
 NORTH CAROLINA
 DEPARTMENT OF TRANSPORTATION
 WORK ZONE TRAFFIC CONTROL