


-Y2-
 Ⓢ
 13+50+/-

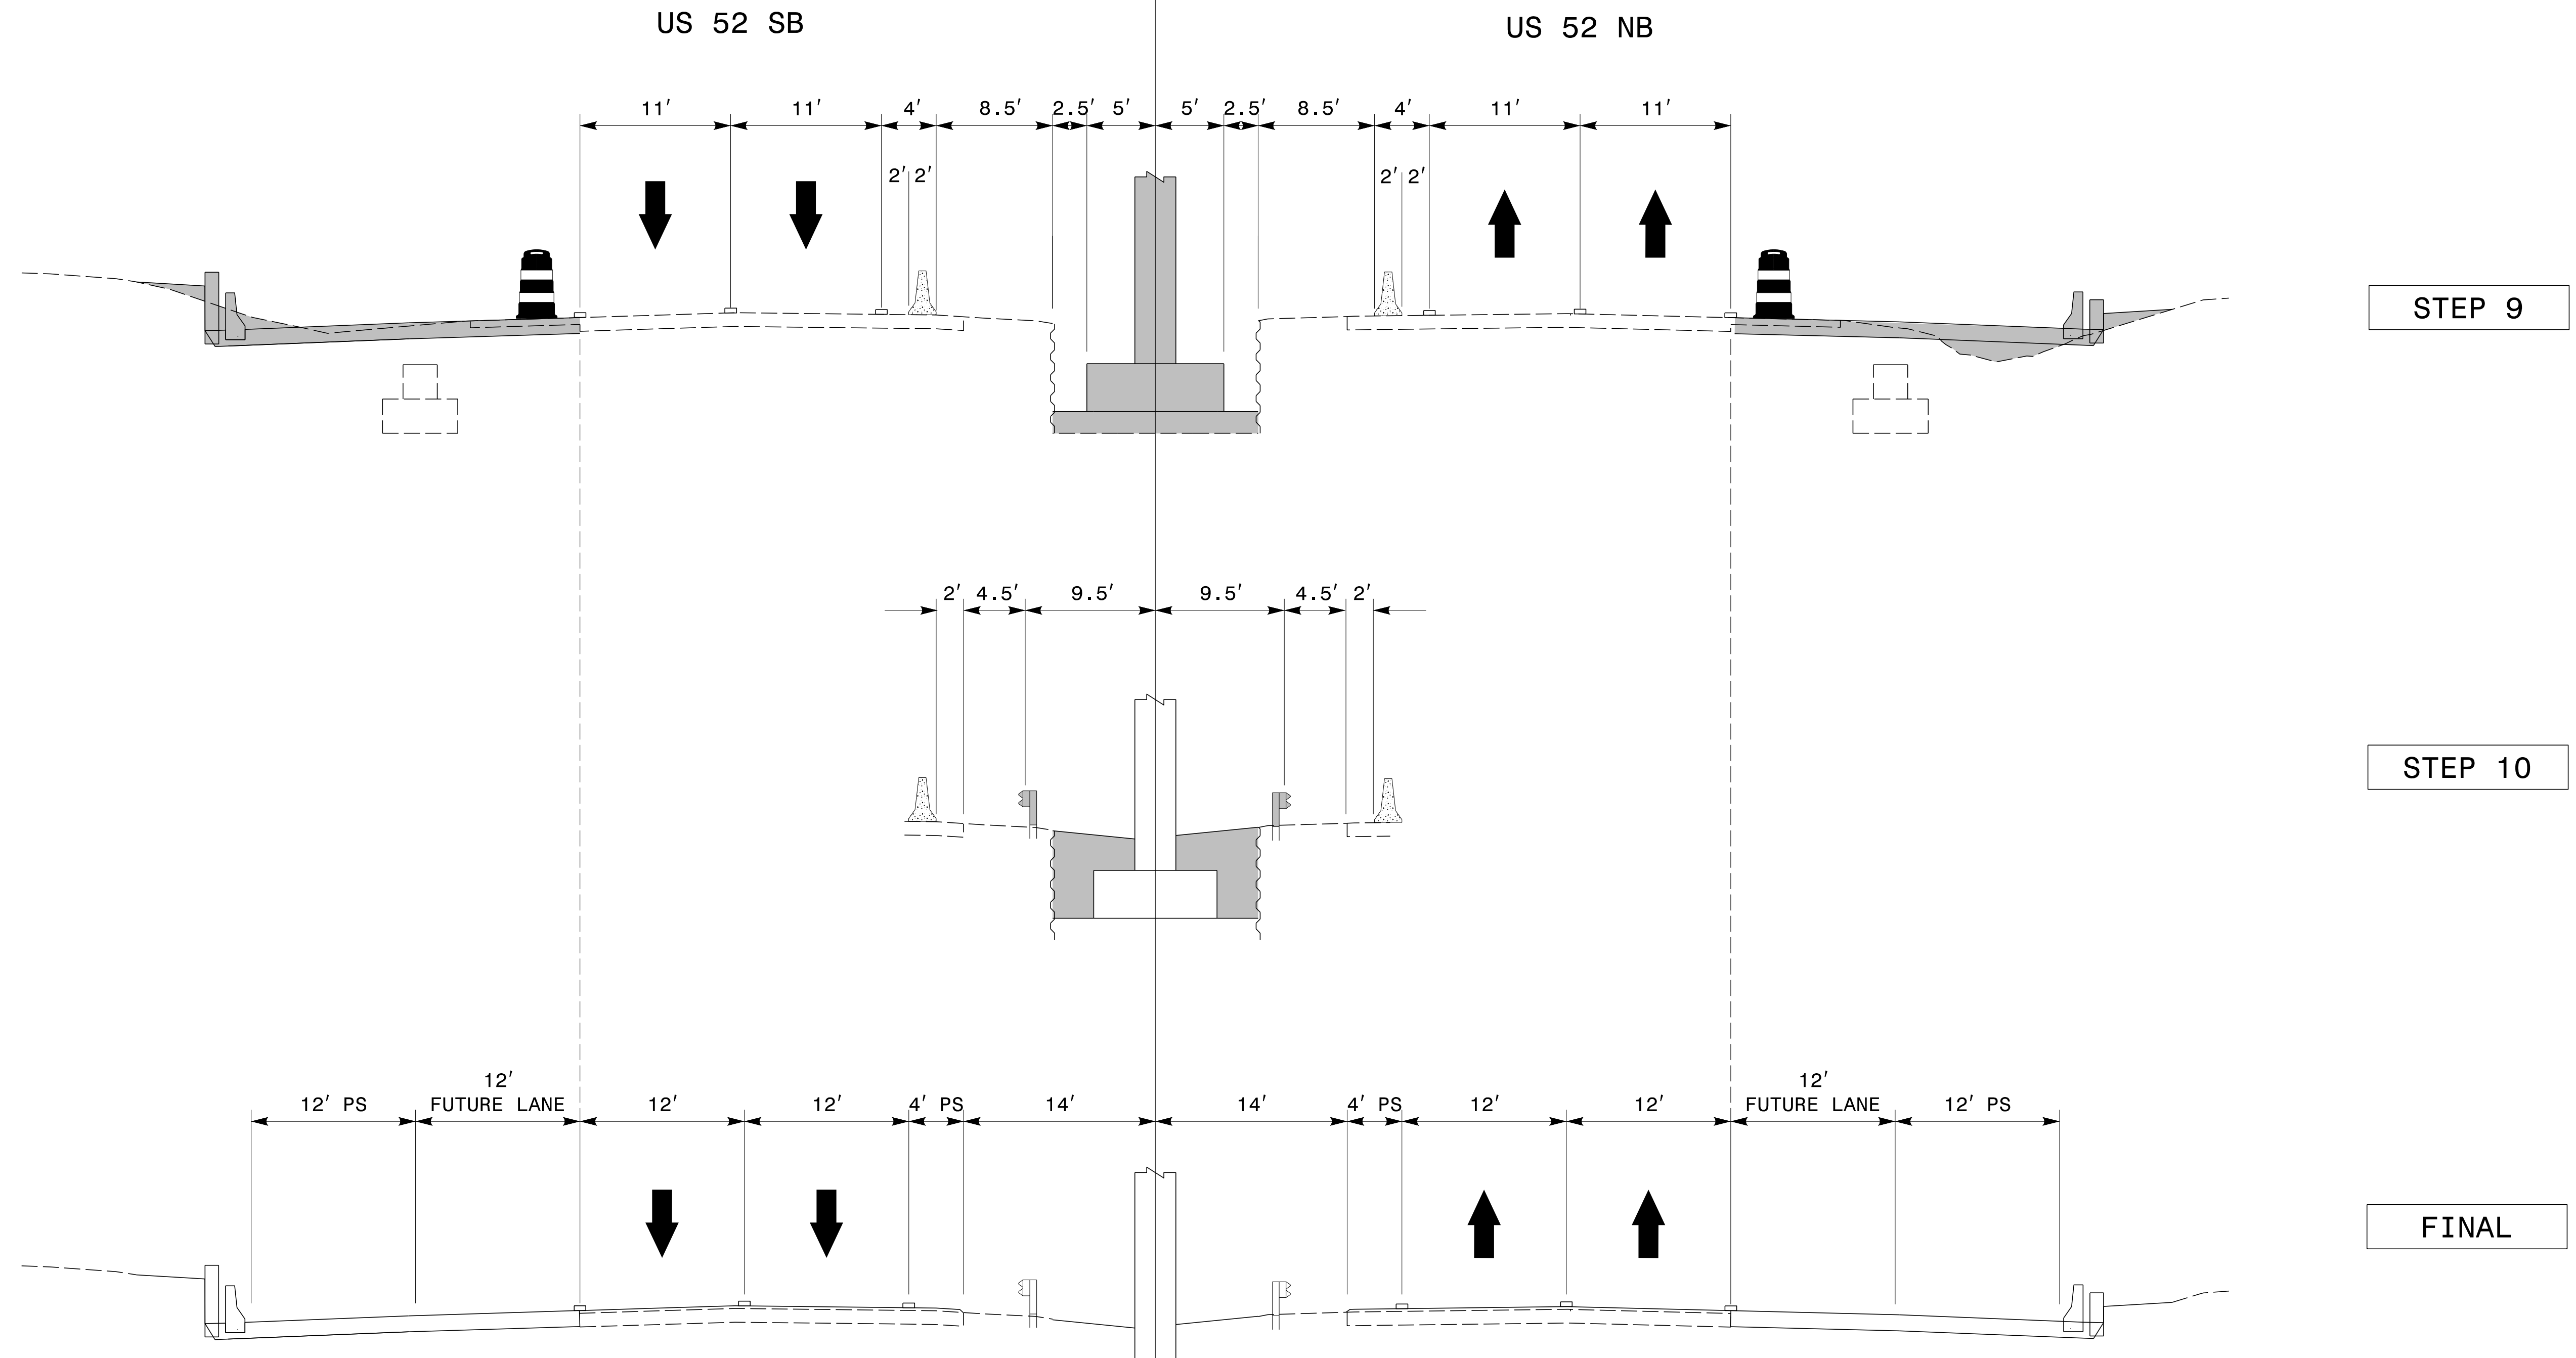


NOTE: SEE PM PLANS FOR FINAL PAVEMENT MARKINGS AND MARKERS

APPROVED: *Kenneth C. Thomsen Jr., P.E.*
 DATE: 3/31/2020

1E991EF27373405...

SEAL
 044089
 ENGINEER
 KENNETH C. THOMSEN JR.

DOCUMENT NOT CONSIDERED FINAL
 UNLESS ALL SIGNATURES COMPLETED

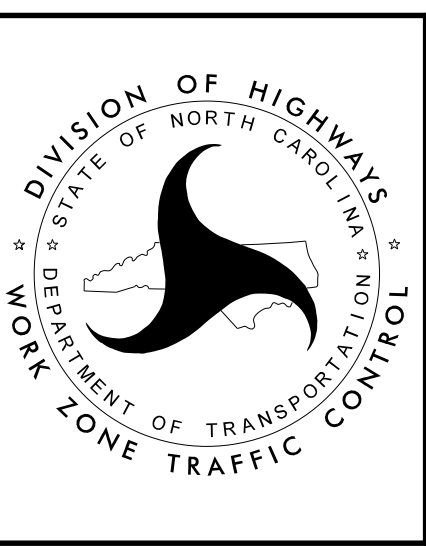

US 52
 SECTION VIEWS

2/27/2020
 R:\NSP\Pro\Special\BR0047\TrafficControl\TCP\BR0047_TC_TMP08_section_view.dgn
 User: dertchardson