


APPROVED: _____
DATE: _____

SEAL

3/17/2020

**DOCUMENT NOT CONSIDERED FINAL
UNLESS ALL SIGNATURES COMPLETED**

PARRISH & PARTNERS
11325 N COMMUNITY HOUSE RD
SUITE 260
CHARLOTTE, NC 28277

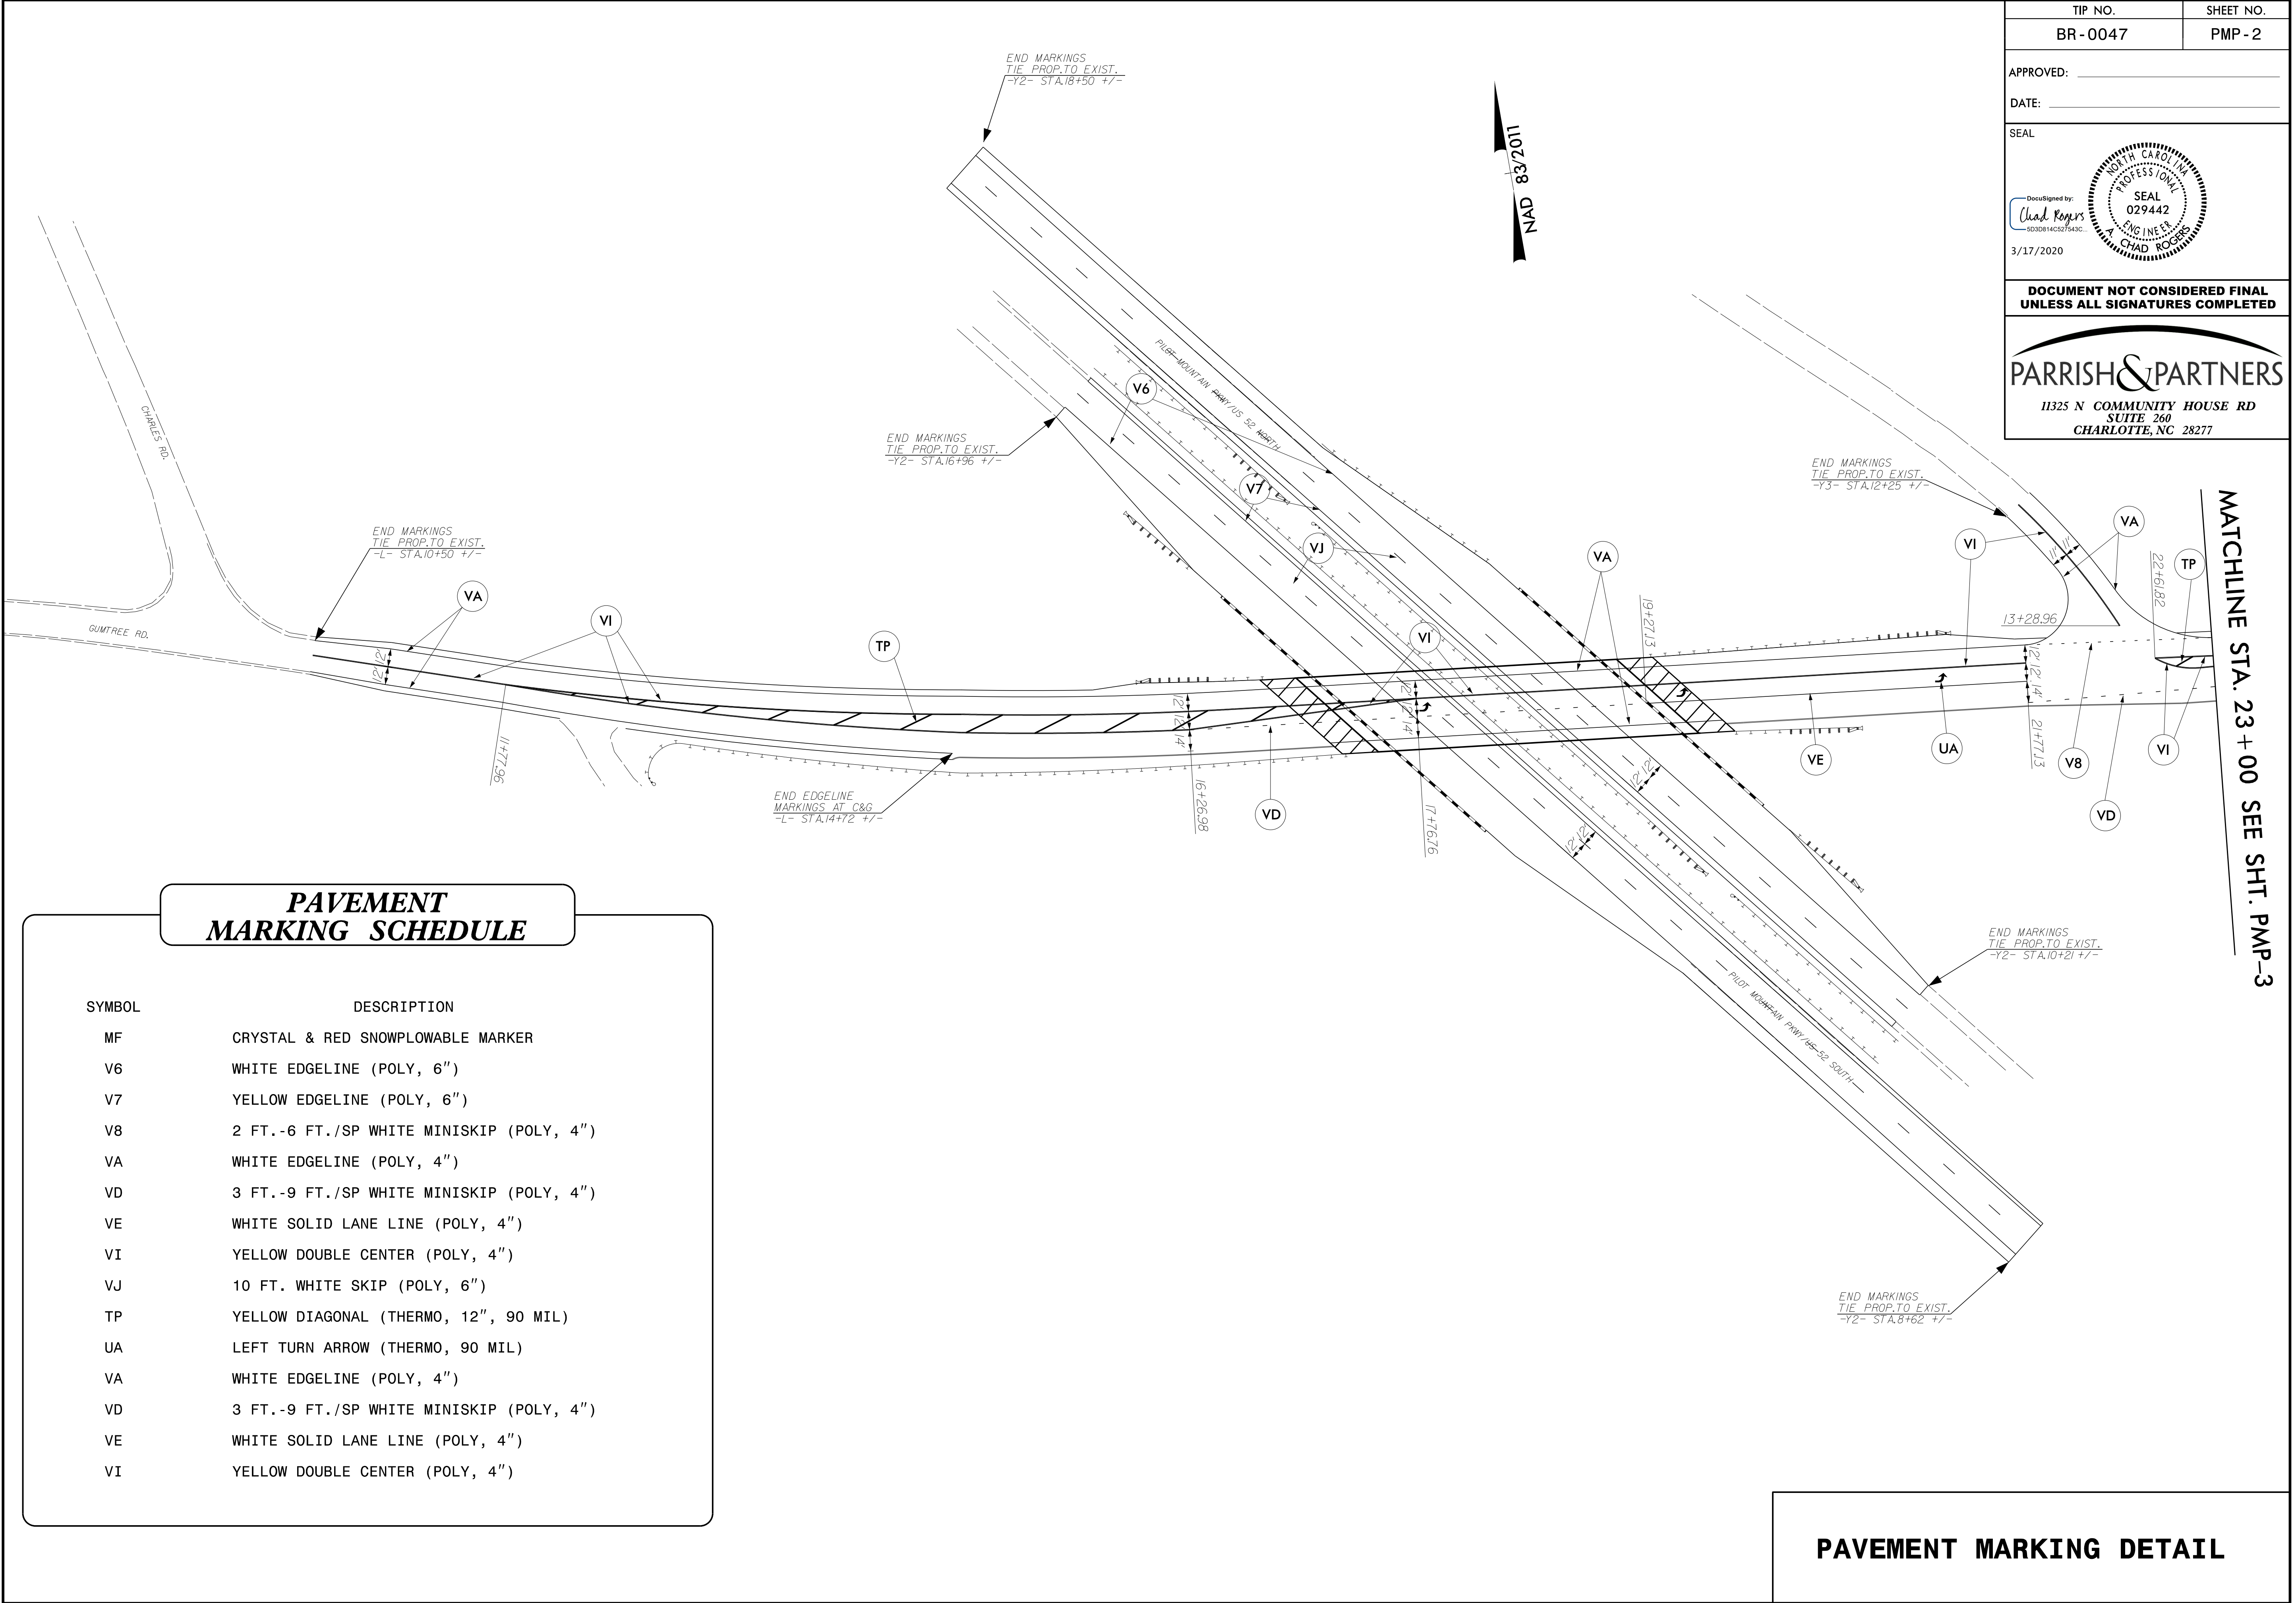

PAVEMENT MARKING SCHEDULE

SYMBOL	DESCRIPTION
MF	CRYSTAL & RED SNOWPLOWABLE MARKER
V6	WHITE EDGELINE (POLY, 6")
V7	YELLOW EDGELINE (POLY, 6")
V8	2 FT.-6 FT./SP WHITE MINISKIP (POLY, 4")
VA	WHITE EDGELINE (POLY, 4")
VD	3 FT.-9 FT./SP WHITE MINISKIP (POLY, 4")
VE	WHITE SOLID LANE LINE (POLY, 4")
VI	YELLOW DOUBLE CENTER (POLY, 4")
VJ	10 FT. WHITE SKIP (POLY, 6")
TP	YELLOW DIAGONAL (THERMO, 12", 90 MIL)
UA	LEFT TURN ARROW (THERMO, 90 MIL)
VA	WHITE EDGELINE (POLY, 4")
VD	3 FT.-9 FT./SP WHITE MINISKIP (POLY, 4")
VE	WHITE SOLID LANE LINE (POLY, 4")
VI	YELLOW DOUBLE CENTER (POLY, 4")

PAVEMENT MARKING DETAIL

2/26/2020 10:56:11 AM User: chad

MATCHLINE STA. 23 + 00 SEE SHT. PMP-3