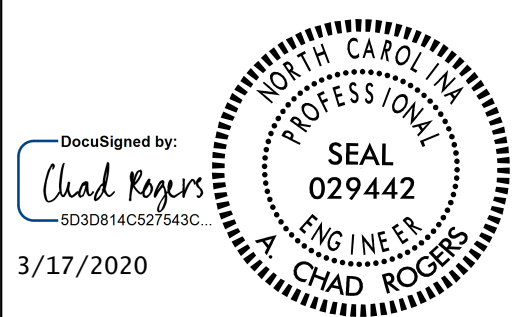

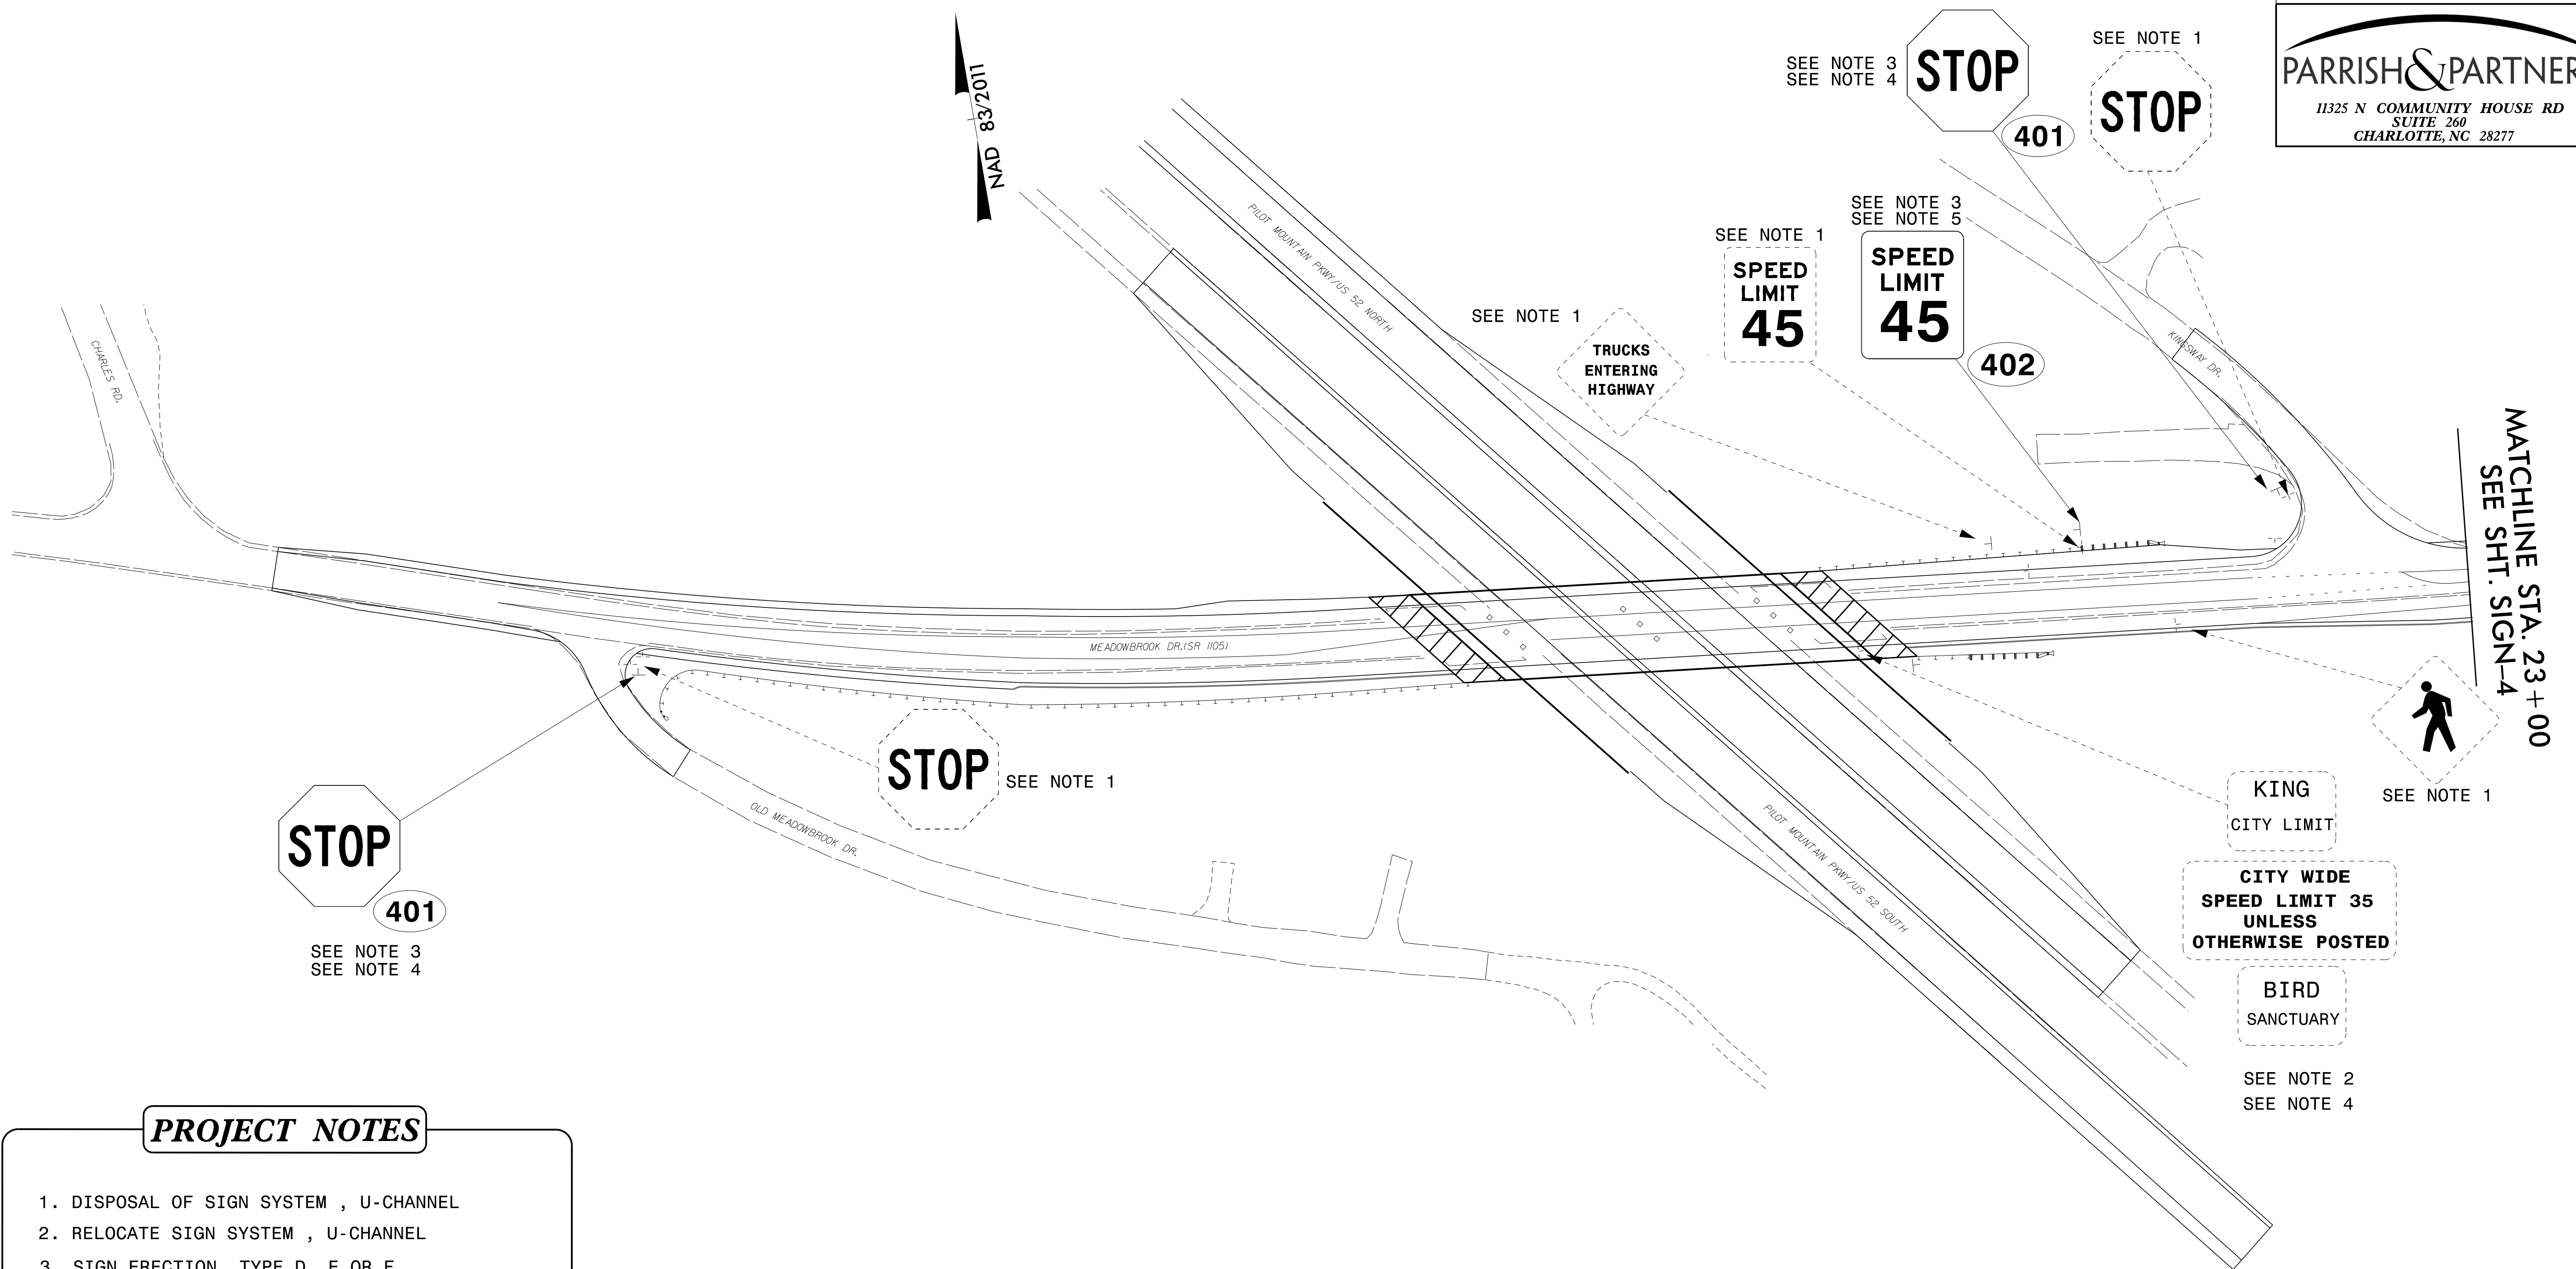


PROJECT REFERENCE NO. BR-0047	SHEET NO. SIGN-3
APPROVED: _____	
DATE: _____	
SEAL	
	
DOCUMENT NOT CONSIDERED FINAL UNLESS ALL SIGNATURES COMPLETED	
 11325 N COMMUNITY HOUSE RD SUITE 260 CHARLOTTE, NC 28277	



PROJECT NOTES

1. DISPOSAL OF SIGN SYSTEM , U-CHANNEL
2. RELOCATE SIGN SYSTEM , U-CHANNEL
3. SIGN ERECTION, TYPE D, E OR F APPROX. NEW LOCATION SHOWN
4. SIGN SHALL BE FIELD LOCATED BY THE ENGINEER

SIGNING DETAIL SHEET

3/2/2020 10:41:11 AM C:\projects\parrish\comparrish\pw\Documents\Surface Transportation\NCDOT_BR_840210 (BR-0047)\Project_Design\Signing\BR0047_SGN-3.dgn