



APPROVED: _____

DATE: _____

SEAL

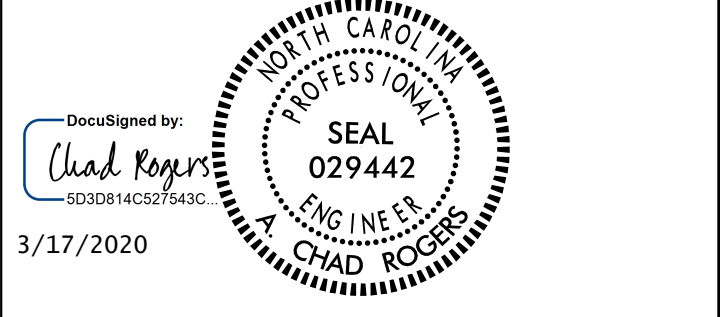

**DOCUMENT NOT CONSIDERED FINAL
UNLESS ALL SIGNATURES COMPLETED**

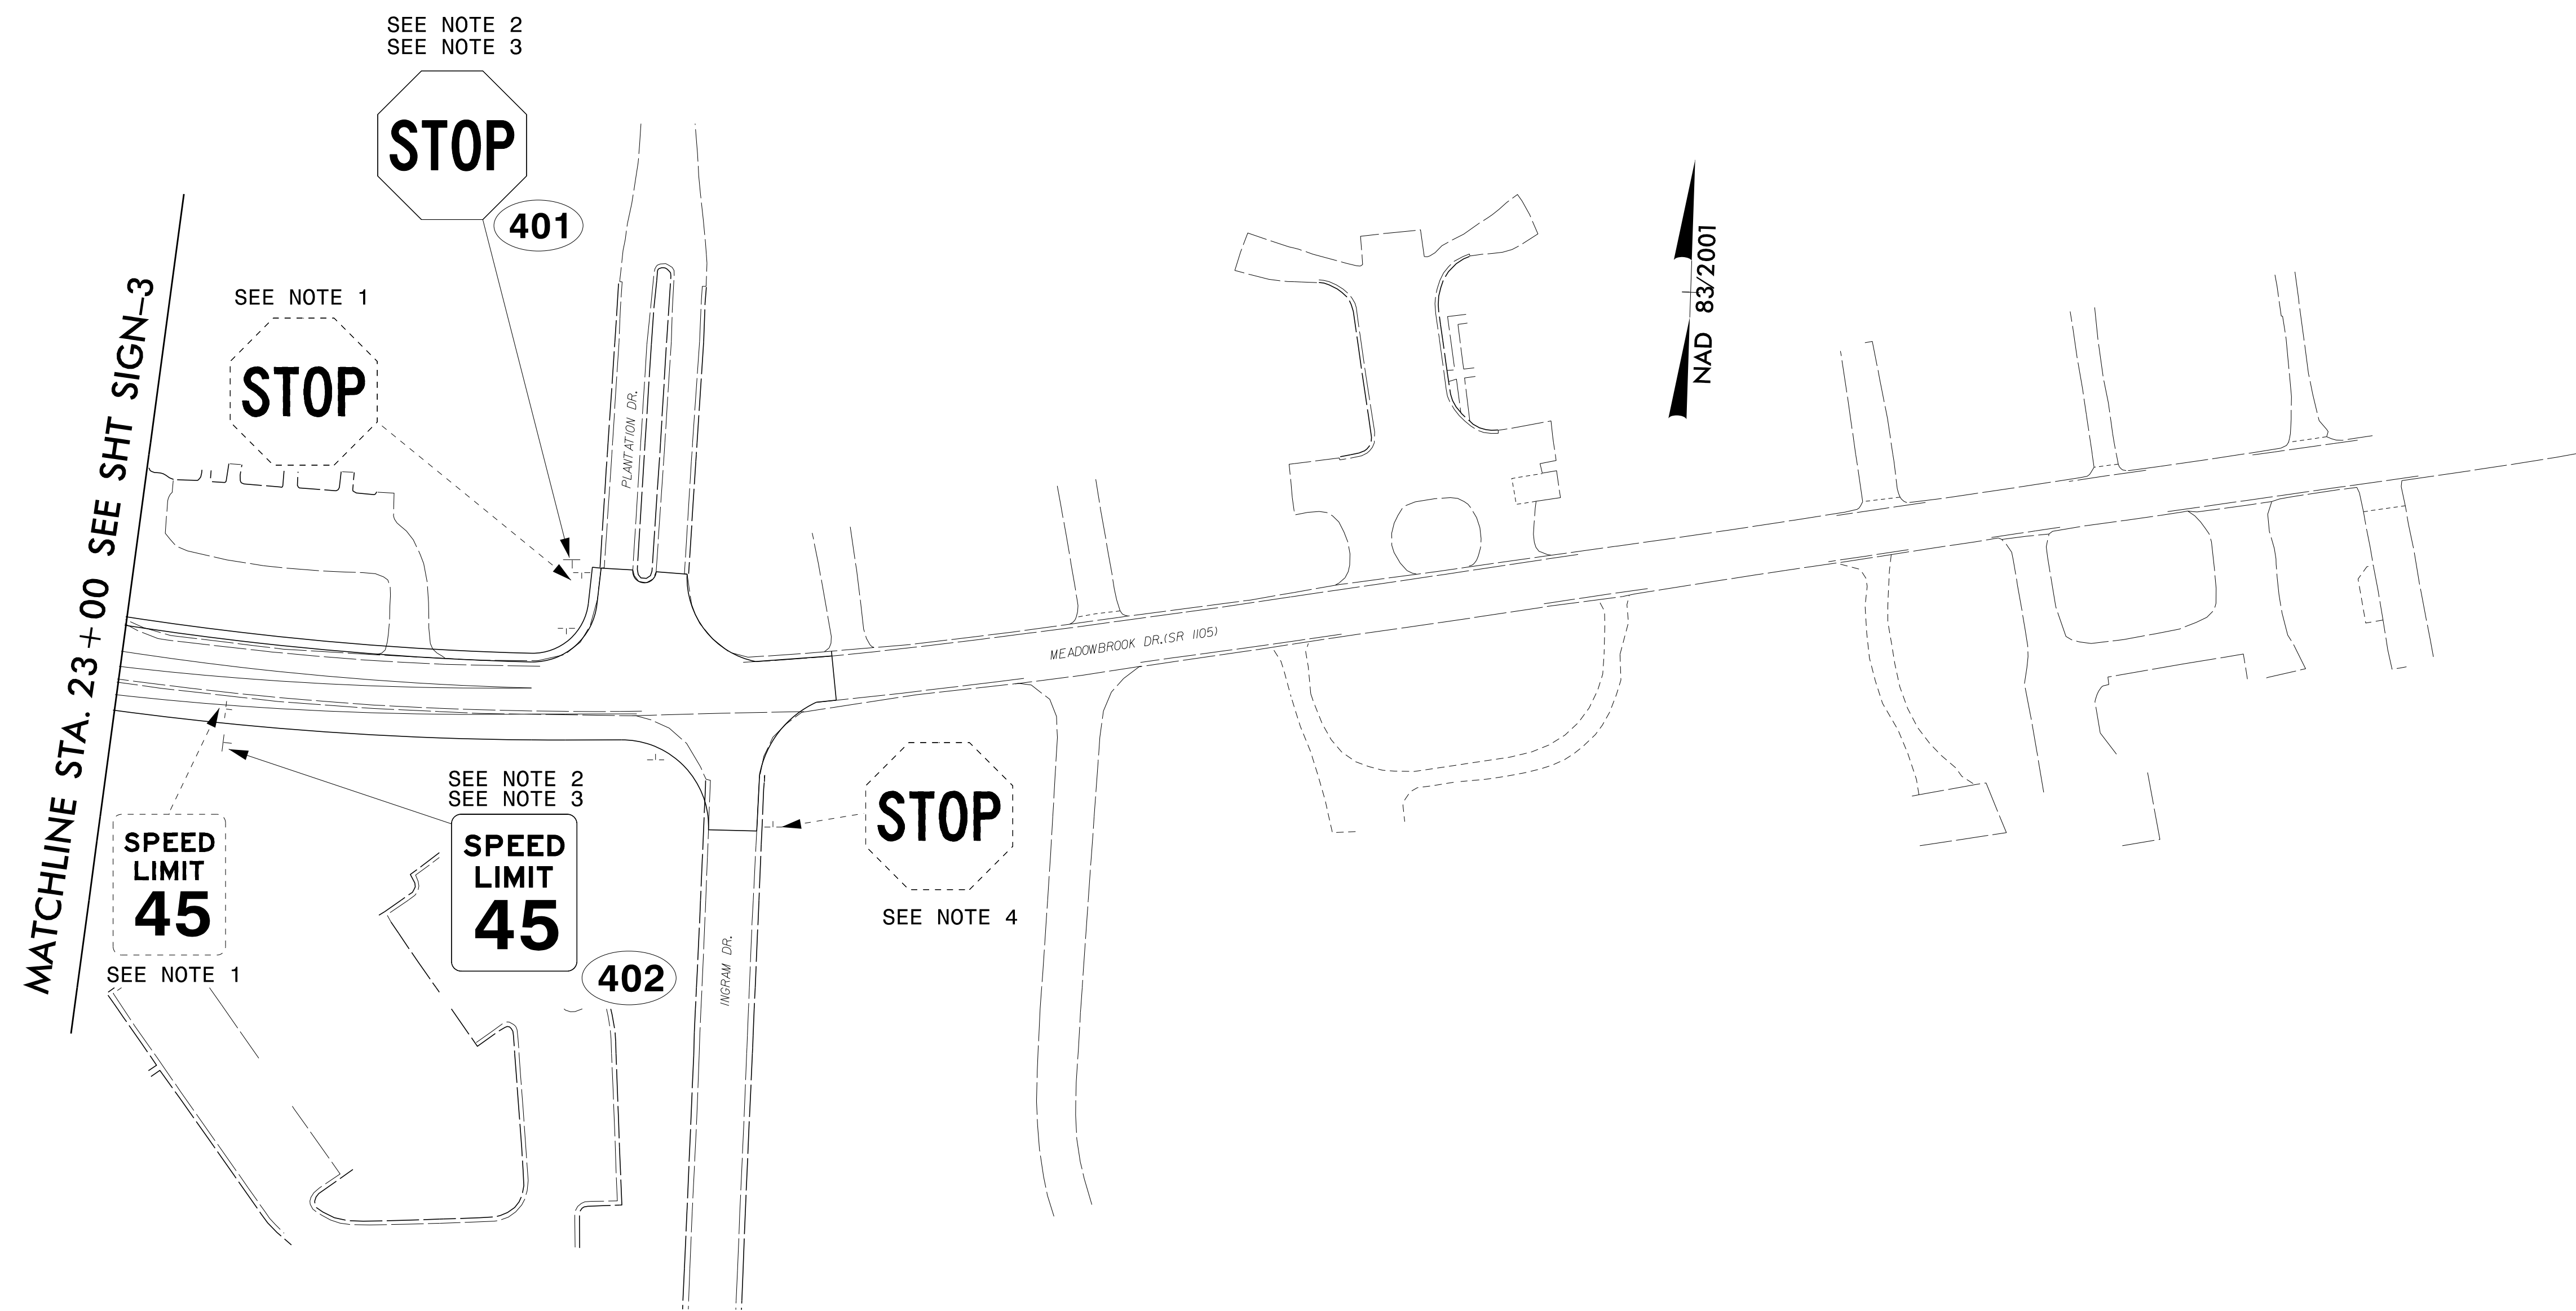

PROJECT NOTES

1. DISPOSAL OF SIGN SYSTEM , U-CHANNEL
2. SIGN ERECTION, TYPE D, E OR F APPROX. NEW LOCATION SHOWN
3. SIGN SHALL BE FIELD LOCATED BY THE ENGINEER APPROX. NEW LOCATION SHOWN
4. RETAIN SIGN SYSTEM , U-CHANNEL

SIGNING DETAIL SHEET

2/26/2020 10:45 AM C:\Users\chad.rogers\Documents\Surface Transportation\NCDOT BR-840210 (BR-20247)\Project Design\Signing\BR0047_SGN-4.dgn