

09/20/2019

TIP PROJECT: BR-0047



STATE OF NORTH CAROLINA
DIVISION OF HIGHWAYS

T.I.P. NO.	SHEET NO.
BR-0047	UC-1


UTILITY CONSTRUCTION PLANS STOKES COUNTY

LOCATION: REPLACE BRIDGE 10 ON SR 1105
(MEADOWBROOK DR.) OVER U.S. 52

TYPE OF WORK: UTILITY CONSTRUCTION

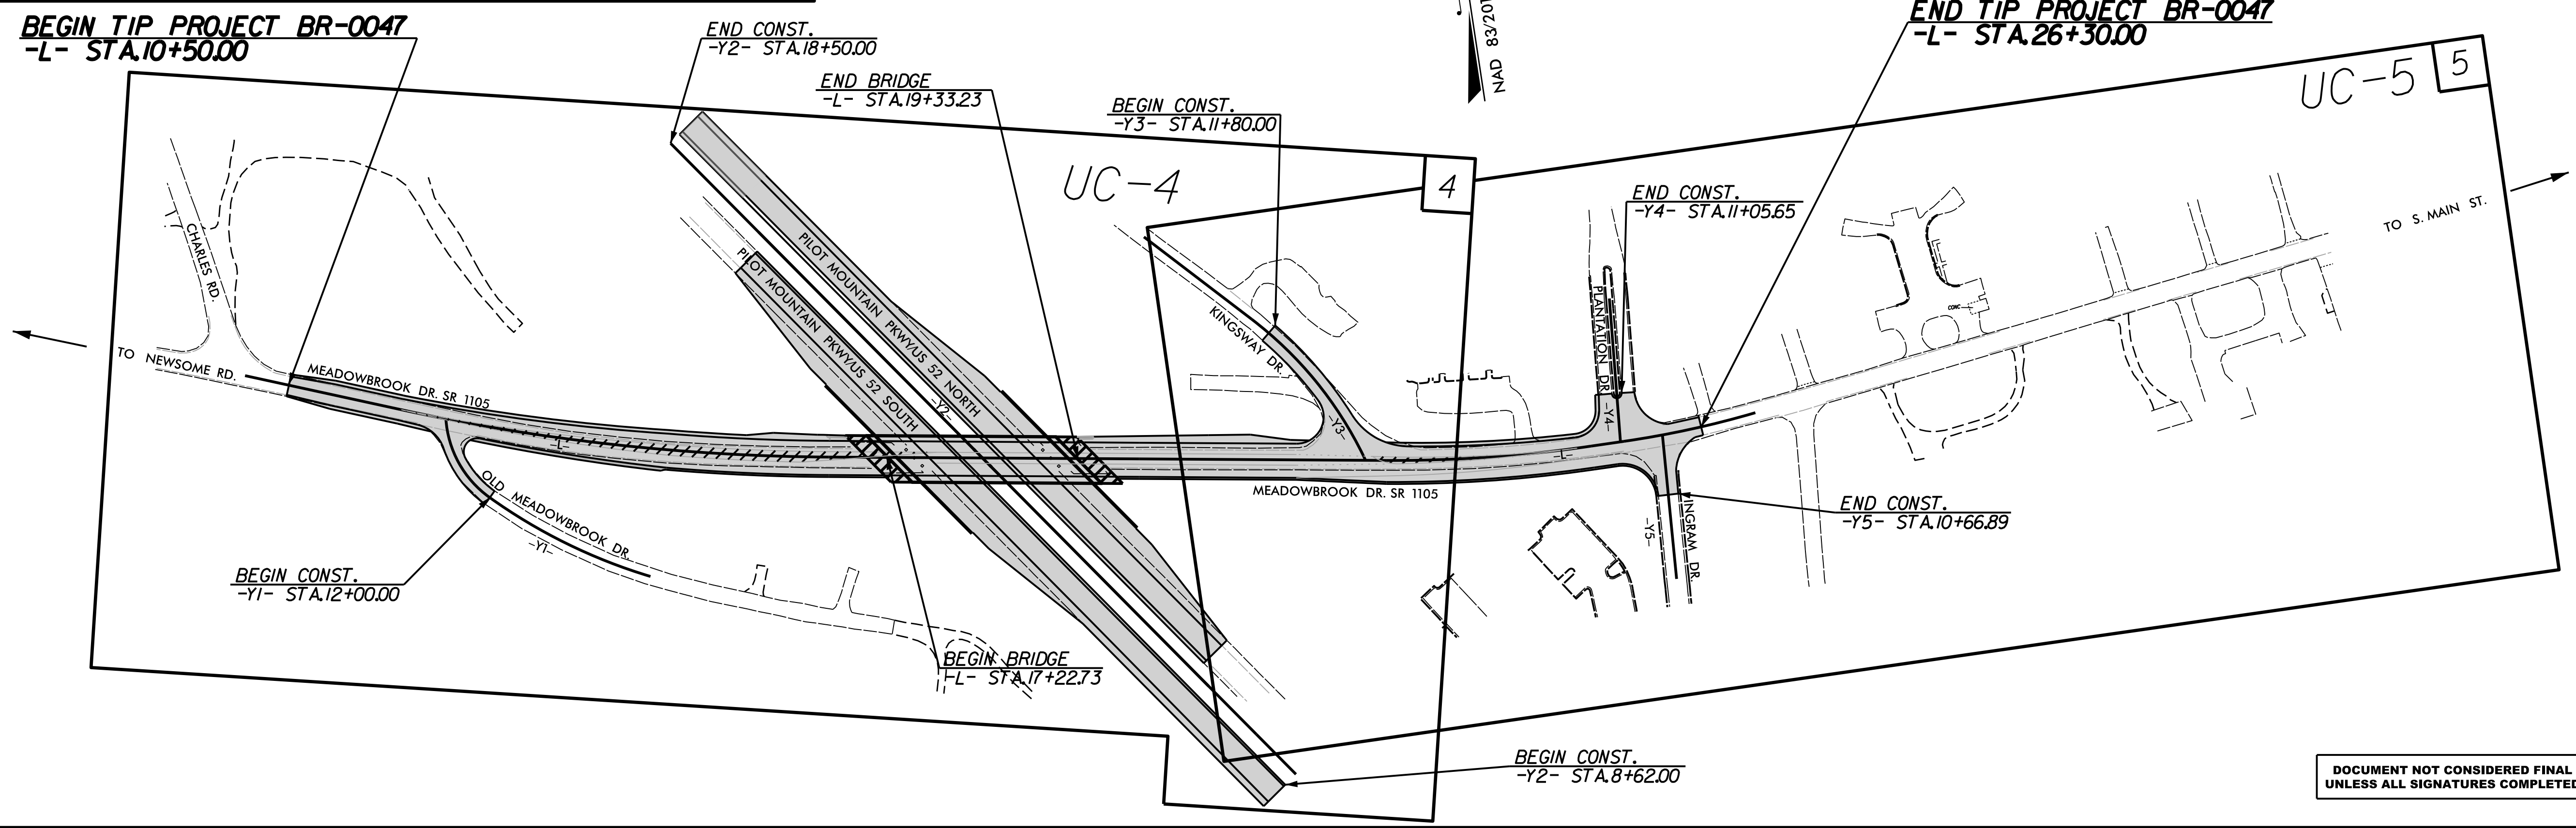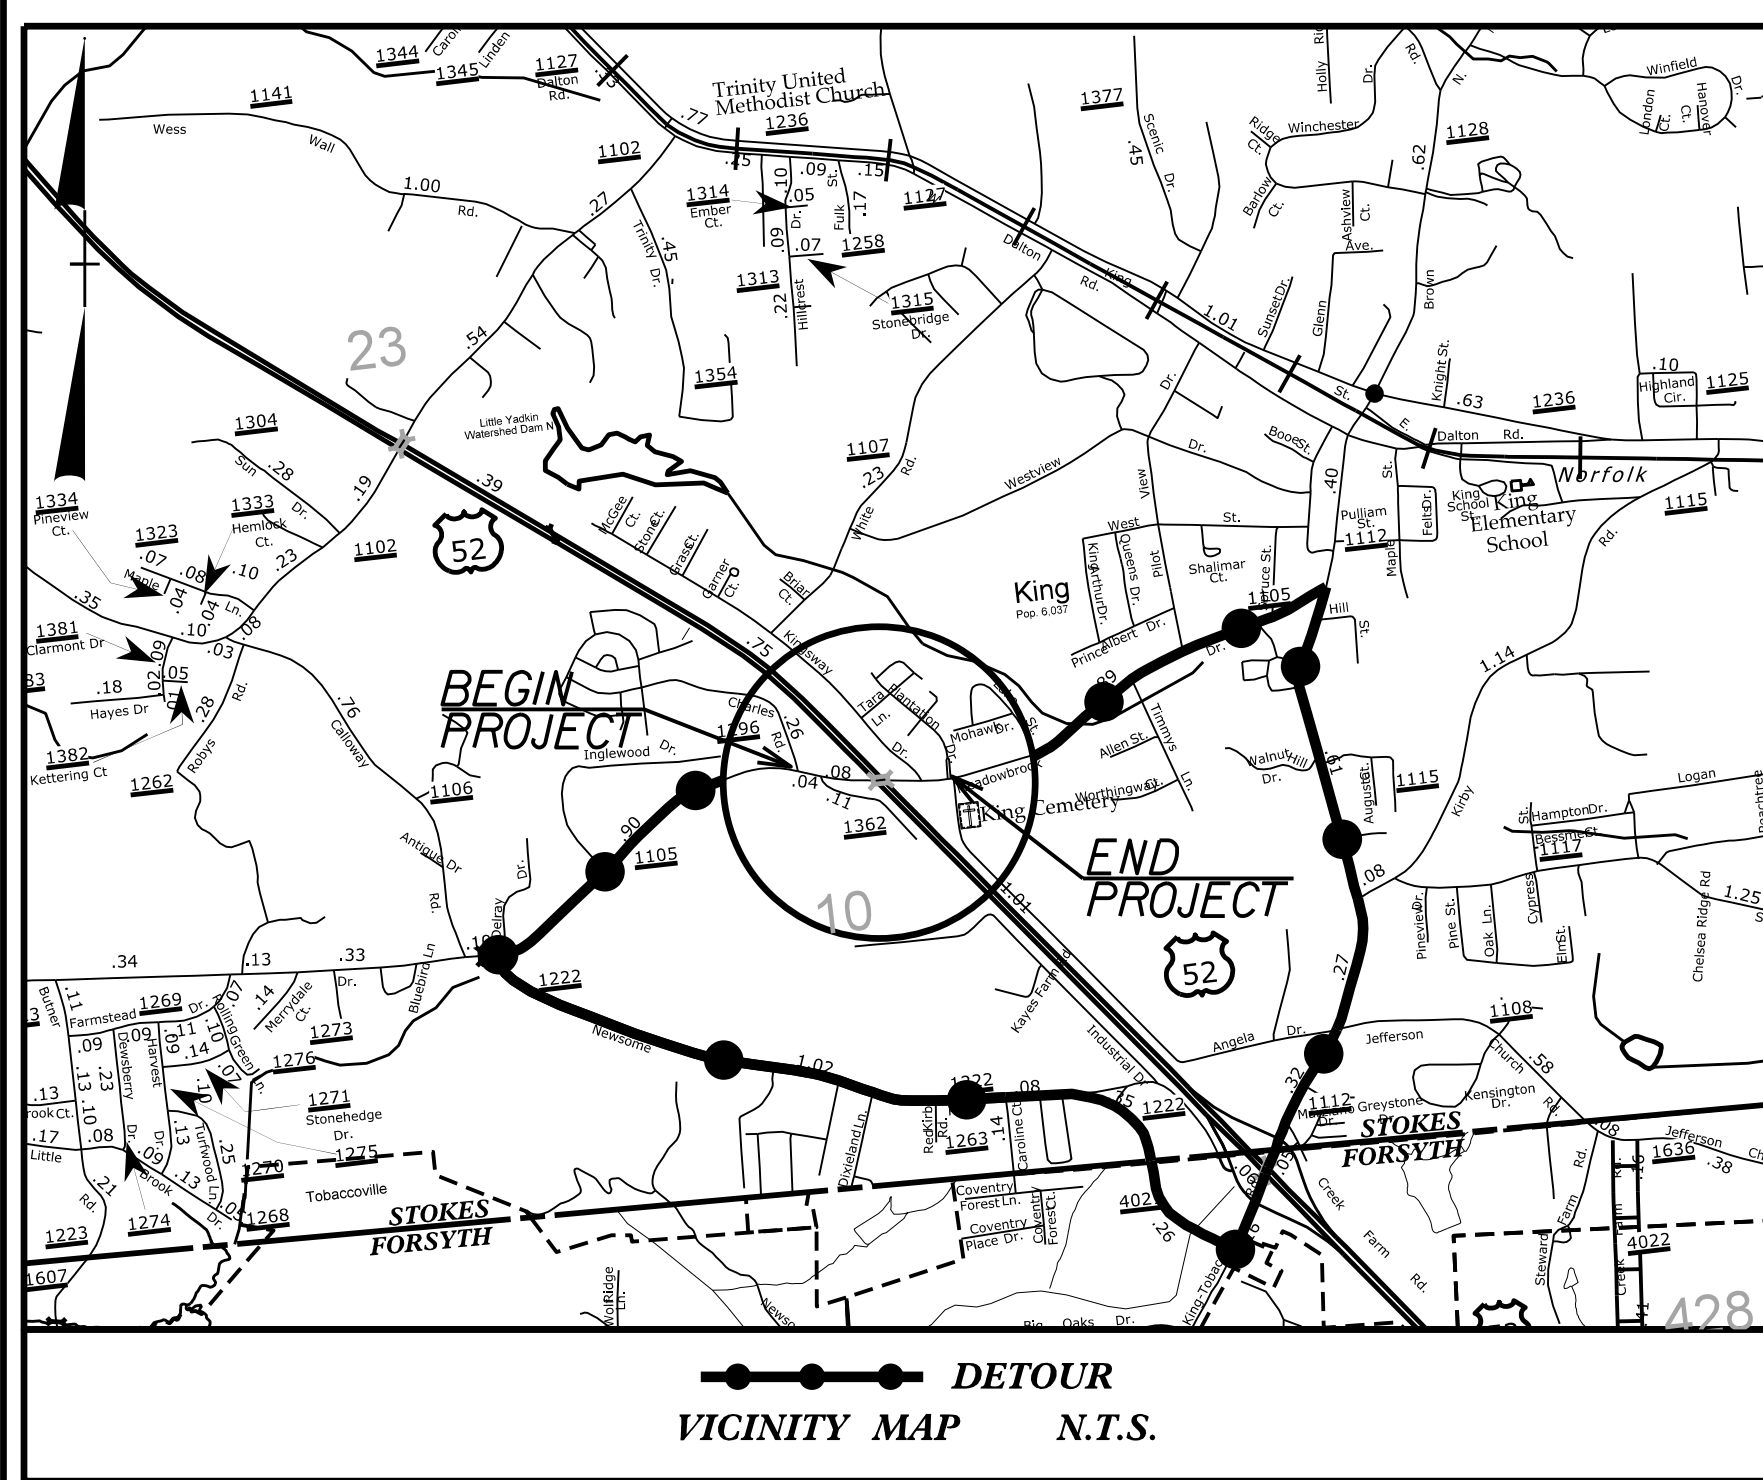

DOCUMENT NOT CONSIDERED FINAL
UNLESS ALL SIGNATURES COMPLETED

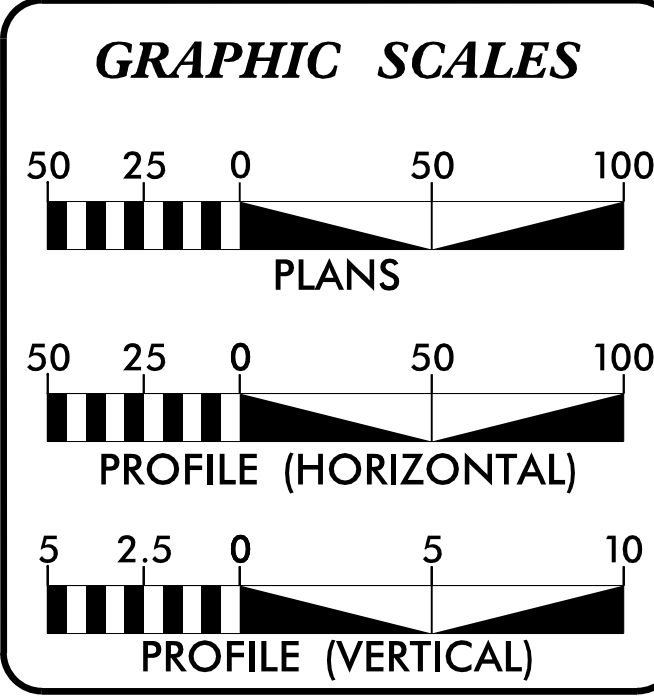

SHEET NO.:	DESCRIPTION:
UC-1	TITLE SHEET
UC-2	UTILITY SYMBOLOGY
UC-3	NOTES
UC-3A	DETAILS
UC-4 THRU UC-5	UTILITY CONSTRUCTION SHEETS
UC-6	PROFILE SHEET

WATER AND SEWER OWNERS ON PROJECT

A) WATER - CITY OF KING
B) SEWER - CITY OF KING

PREPARED IN THE OFFICE OF:

DAVIS • MARTIN • POWELL
ENGINEERS & SURVEYORS **dmp**

6415 OLD PLANK RD., HIGH POINT, NC 27265
PHONE: (336)886-4821 FAX: (336)886-4458
WWW.DMP-INC.COM LICENSE: F-0245

Andy Larrick, P.E. CONSULTANT CONTACT #1
Steve McKee, P.E. CONSULTANT CONTACT #2
Ralph Lowe CONSULTANT CONTACT #3

SEAL

3/19/2020

DIVISION OF HIGHWAYS UTILITIES UNIT
1555 MAIL SERVICES CENTER
RALEIGH, NC 27699-1555
PHONE (919) 707-6690
FAX (919) 250-4151

Tucker Martin, P.E. CENTRAL UTILITIES MANAGER
Ali Kouchehi, P.E. REGIONAL UTILITIES ENGINEER
Dayton Martin REGIONAL UTILITY COORDINATOR
Jon Gaillard UTILITY COORDINATOR

\$\$\$\$\$ SYSTEM\$\$\$\$\$ DGN\$\$\$\$\$ USERNAME\$\$\$\$\$