



6/23/16

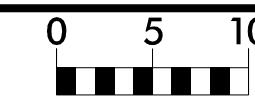

PROJ. REFERENCE NO.	SHEET NO.
BR-0047	X-1

PROJ. REFERENCE NO.	SHEET NO.
BR-0047	X-1

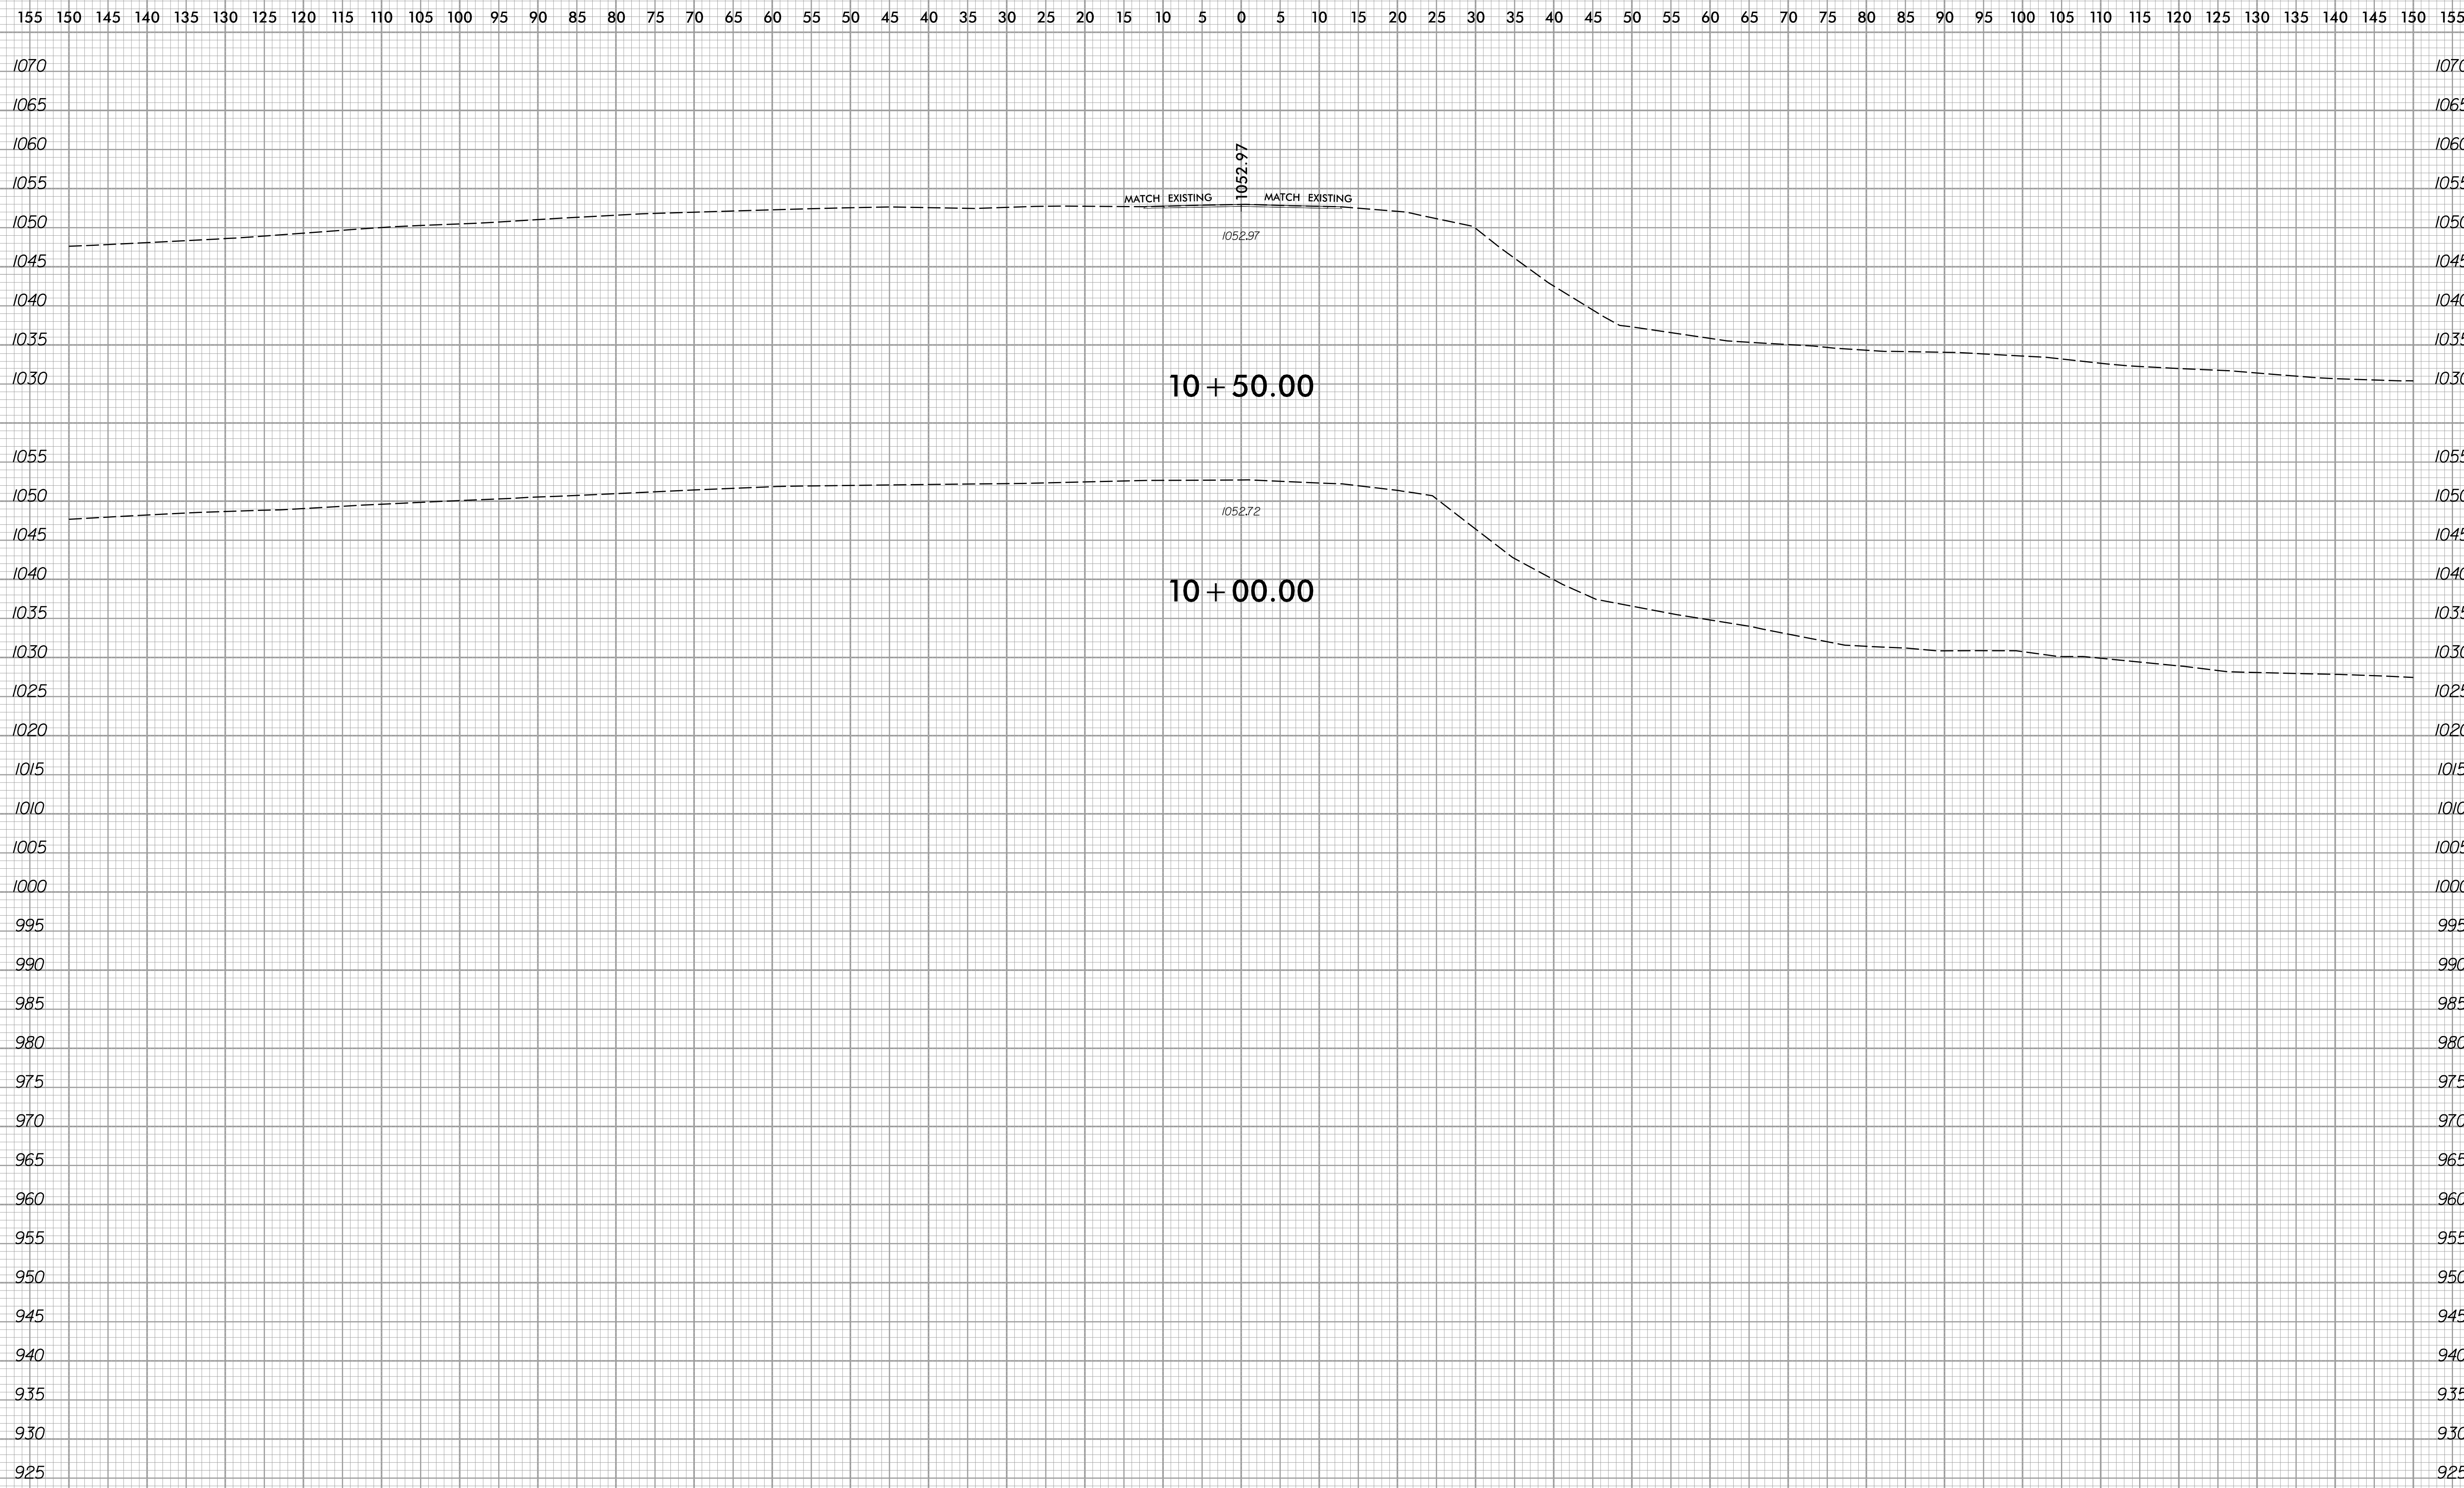

2/25/2020 3:10:21 PM \\s:\projects\1610047_RDY.L_XPL.dgn

