



6/23/16

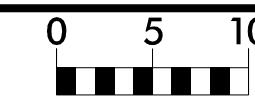

PROJ. REFERENCE NO.
BR-0047

SHEET NO.
X-6


155 150 145 140 135 130 125 120 115 110 105 100 95 90 85 80 75 70 65 60 55 50 45 40 35 30 25 20 15 10 5 0 5 10 15 20 25 30 35 40 45 50 55 60 65 70 75 80 85 90 95 100 105 110 115 120 125 130 135 140 145 150 155

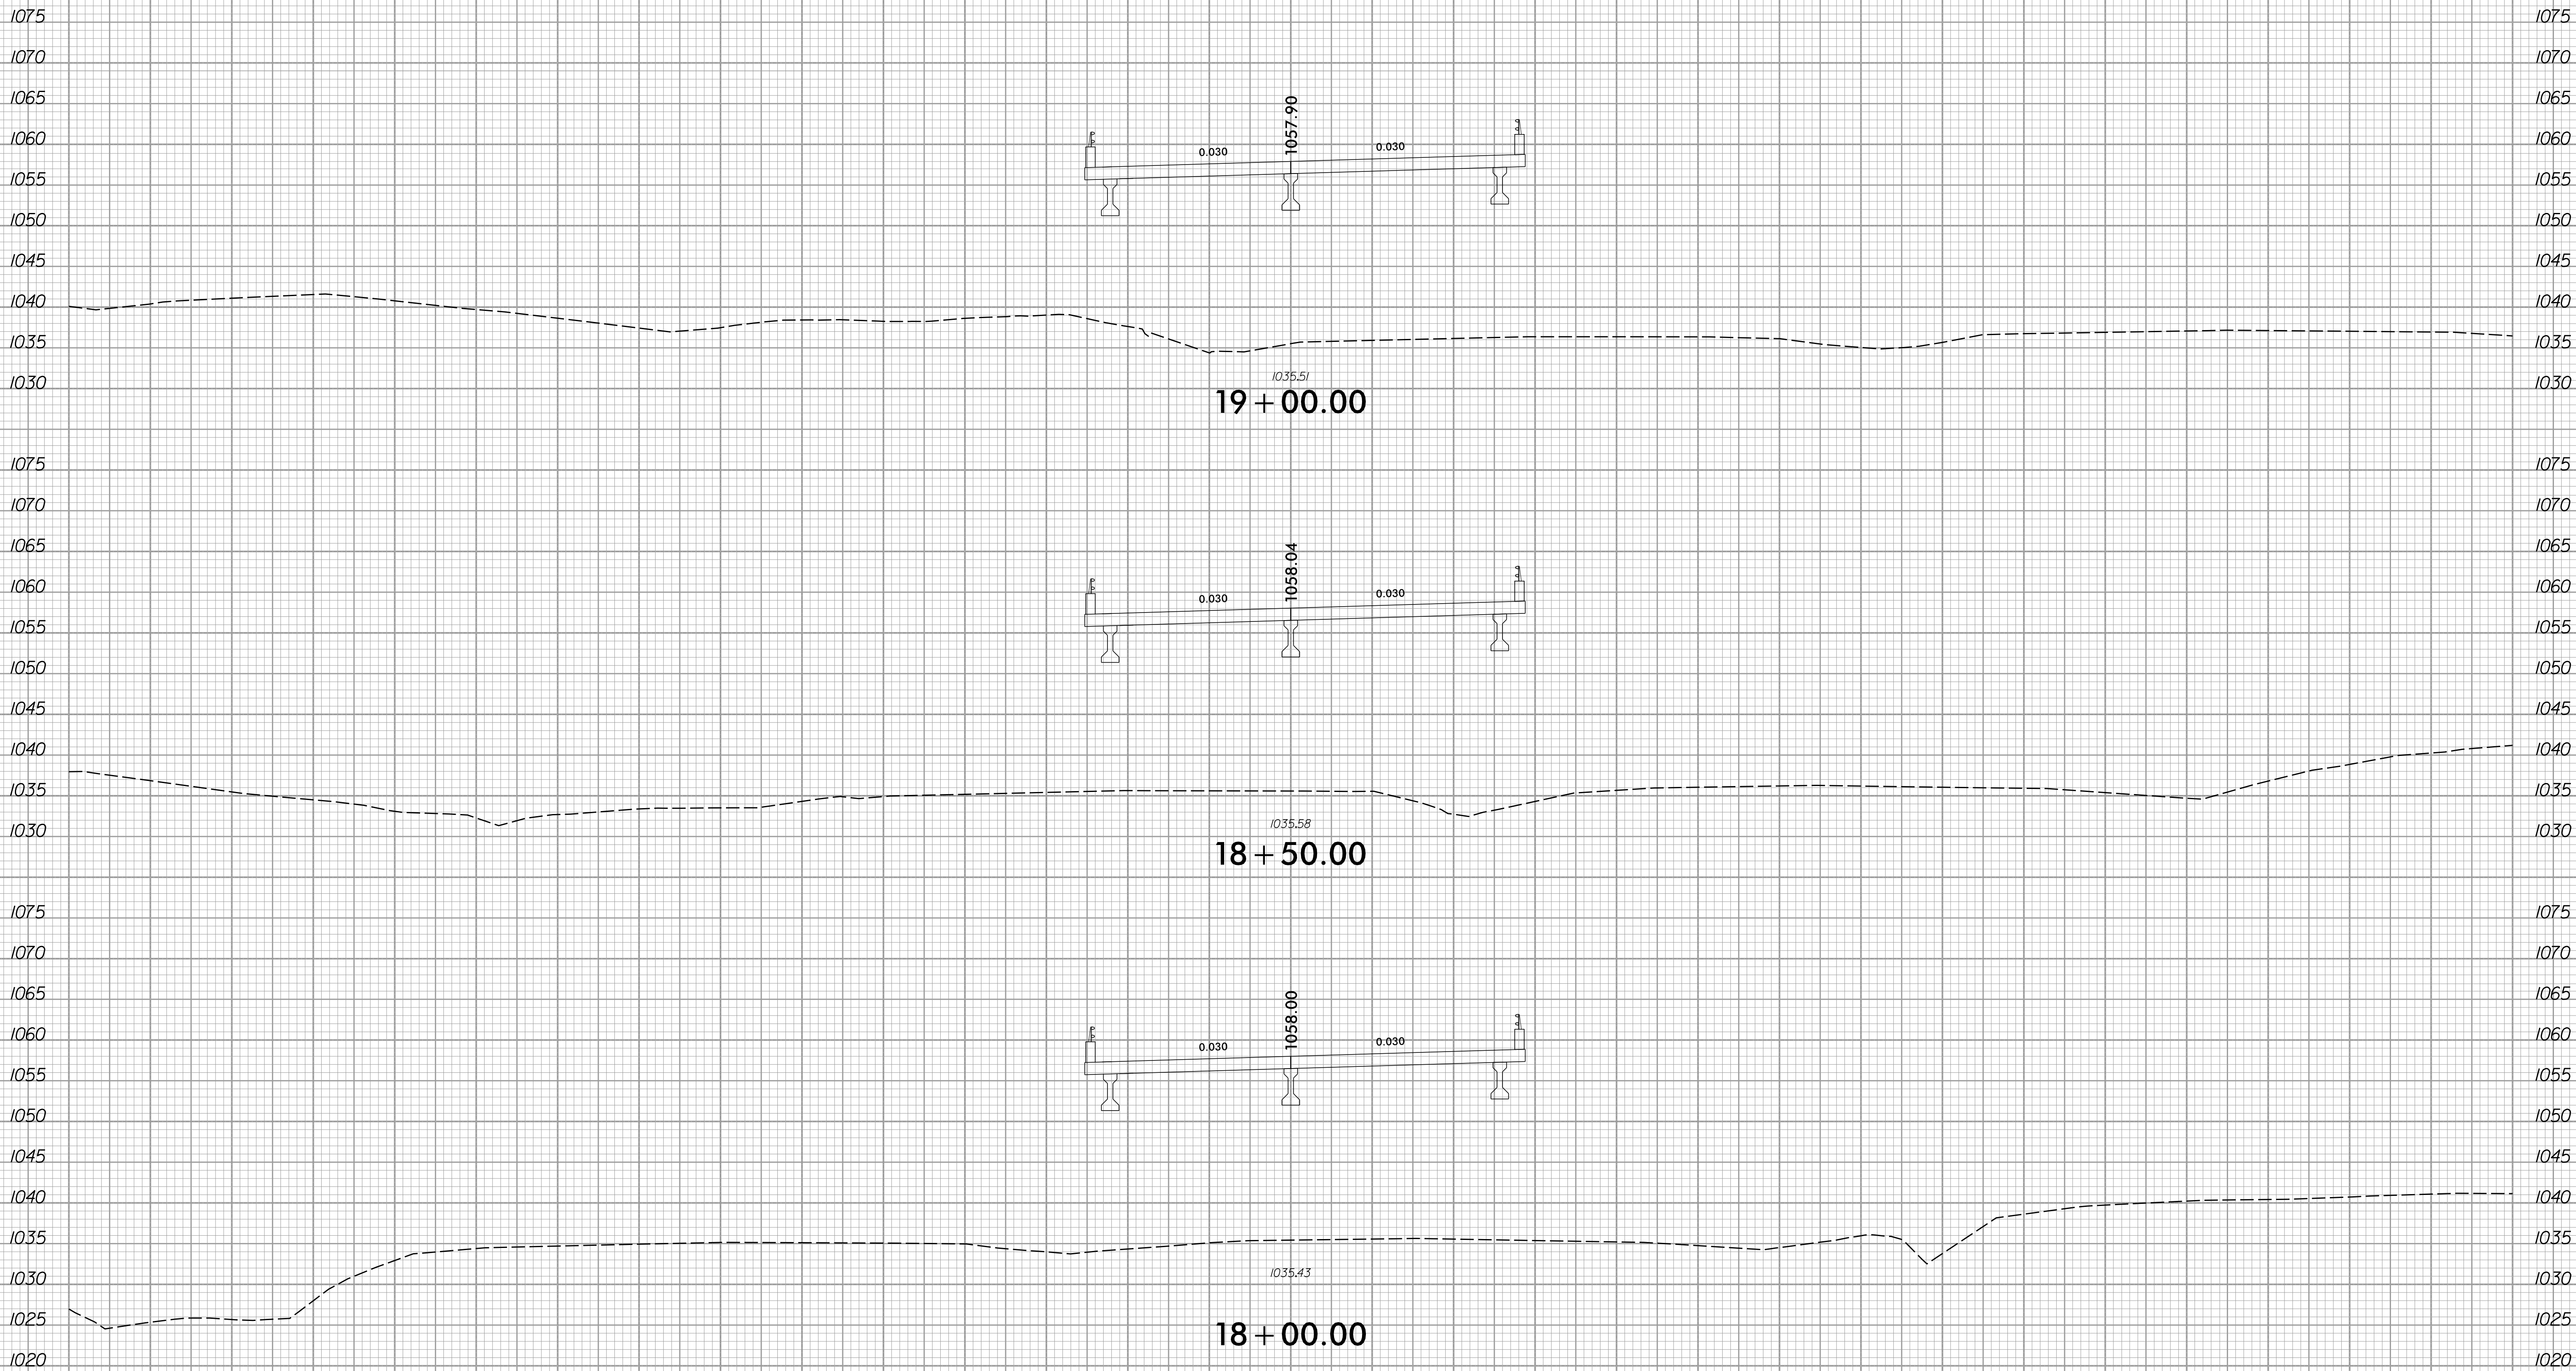

19 + 00.00

18 + 50.00

18 + 00.00

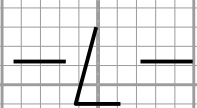

2/25/2020 10:51 AM
3:10:31 PM
\\s:\proj\0047_RDY_L_XPL.dgn