




p:\parrish-pw\entire\parrish-pw\Documents\Surface Transportation\WCDOT BR_840010 (BR-0047)\Project Design\Structures\Drawings\FINAL\400.017.BR0047_SML.S1.008.084010 4/8/2020 10:04:33 PM

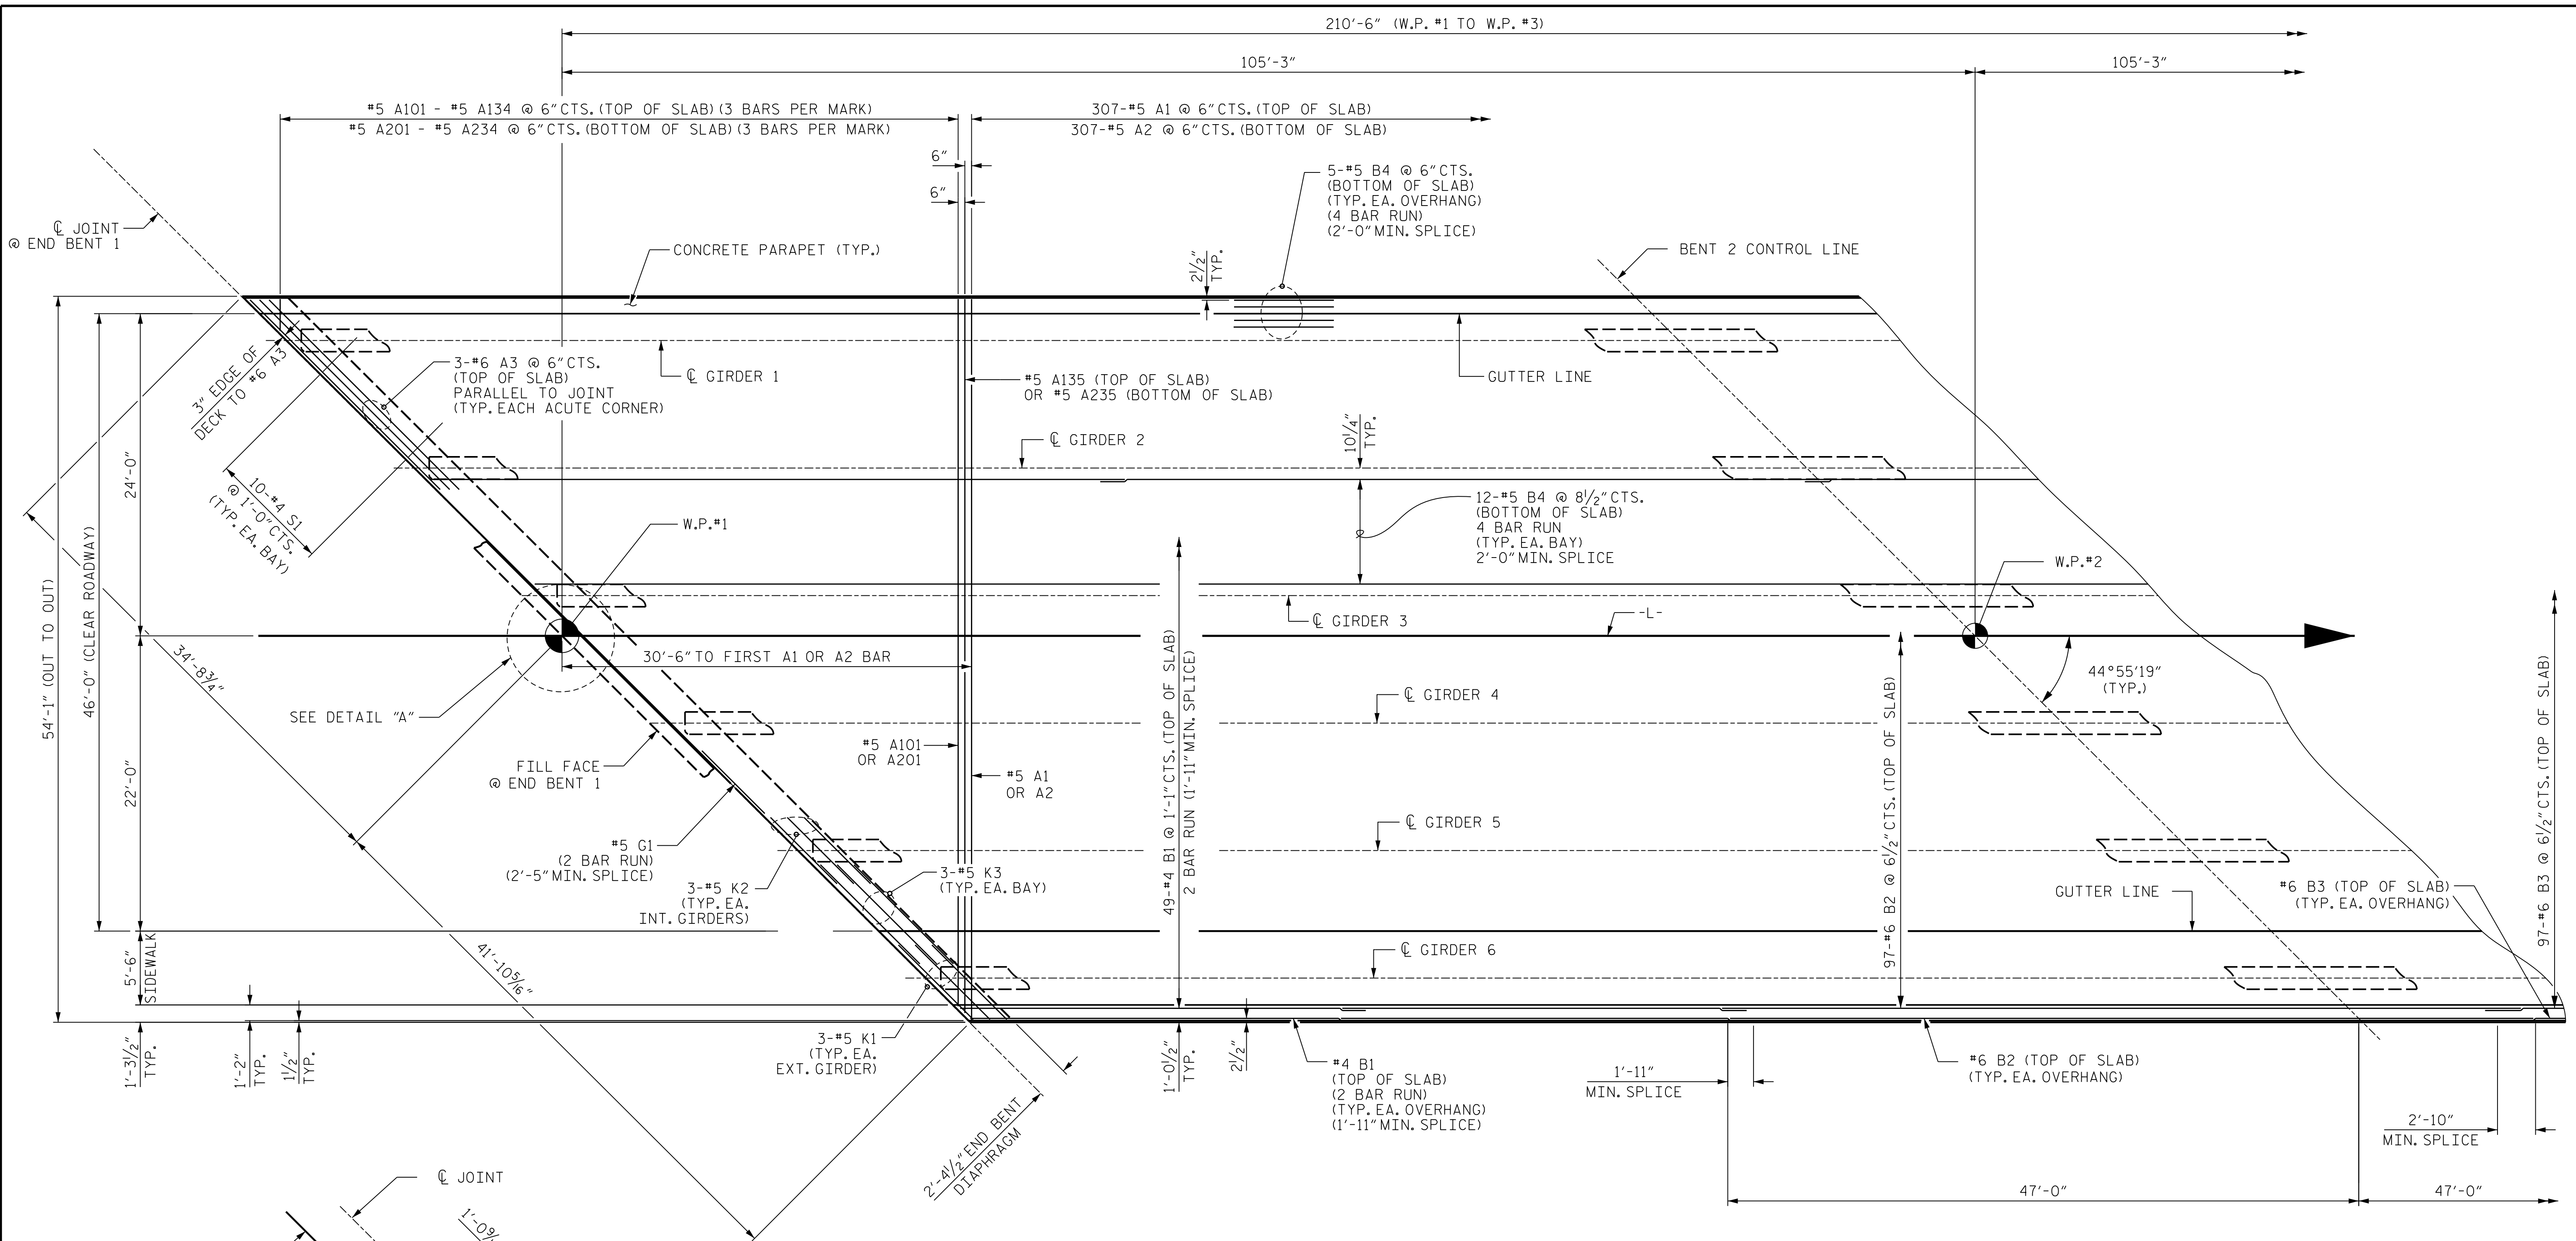

PLAN OF SPAN A

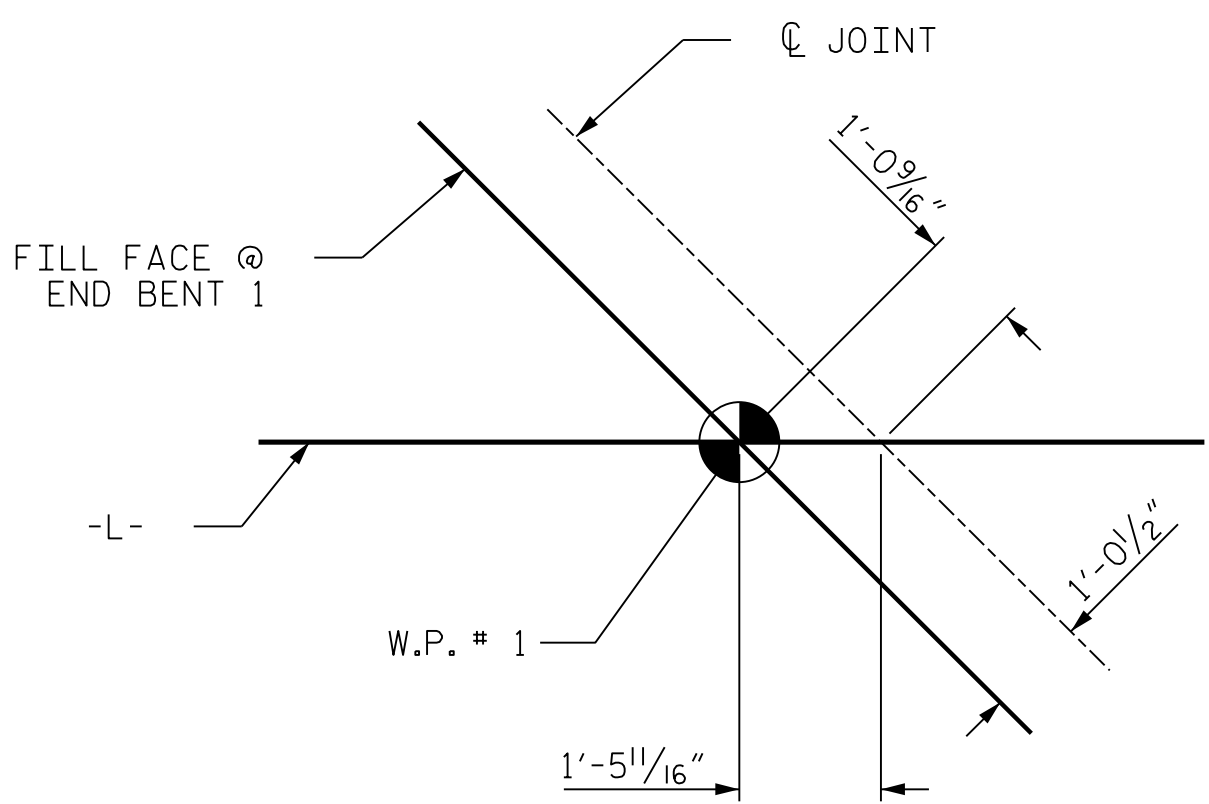

DETAIL "A"

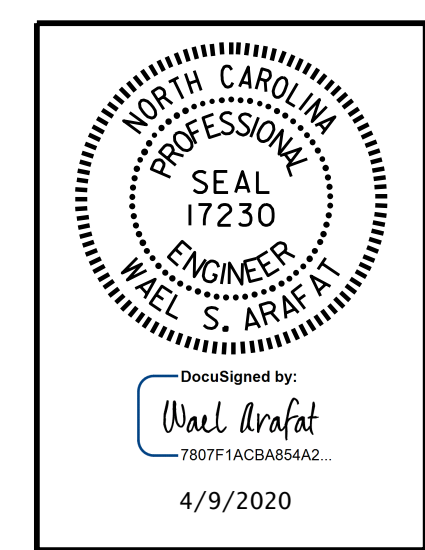

DOCUMENT NOT CONSIDERED FINAL UNLESS ALL SIGNATURES COMPLETED

PARRISH & PARTNERS
Parrish and Partners of North Carolina, PLLC
421 Fayetteville St., #1100
Raleigh, NC 27601
NC License #P-1212

PROJECT NO. BR-0047
STOKES COUNTY
STATION: 18+27.98 -L-

SHEET 1 OF 2
STATE OF NORTH CAROLINA
DEPARTMENT OF TRANSPORTATION
RALEIGH
SUPERSTRUCTURE
PLAN OF SPANS
"SPAN A"

DRAWN BY :	G.C. MORRIS	DATE :	07-19
CHECKED BY :	W.S. ARAFAT	DATE :	10-19
DESIGN ENGINEER OF RECORD:	O. PUIGCERVER	DATE :	09-19

REVISIONS						SHEET NO.
NO.	BY:	DATE:	NO.	BY:	DATE:	S-8
1			3			TOTAL SHEETS
2			4			39