


PLAN

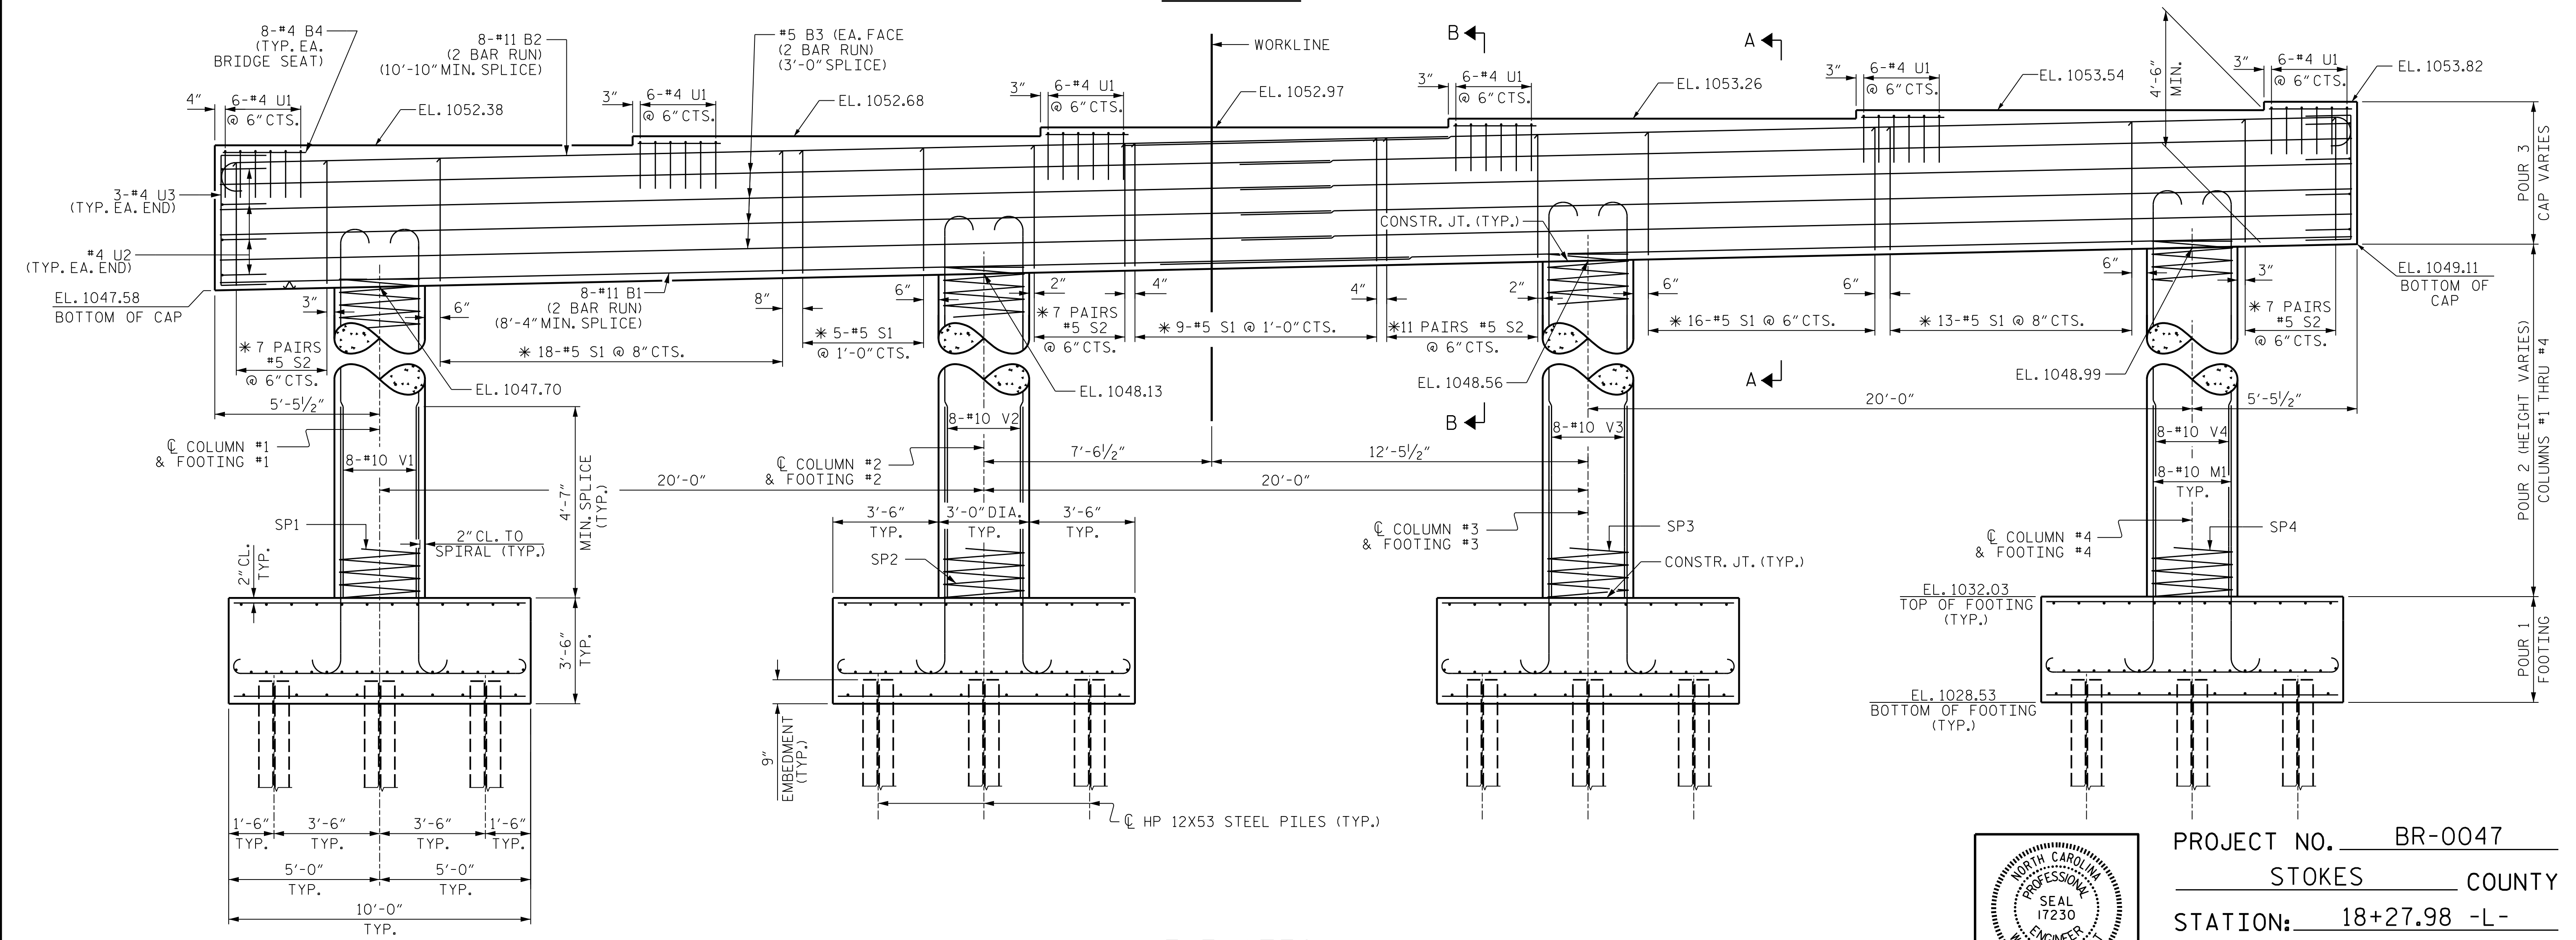


ELEVATION

* INVERT ALTERNATE STIRRUPS

NOTES

STIRRUPS IN CAP MAY BE SHIFTED AS NECESSARY TO CLEAR ANCHOR BOLTS.
 HOOKS ON THE "V" BARS MAY BE TURNED AS NECESSARY FOR PLACING REINFORCING STEEL.

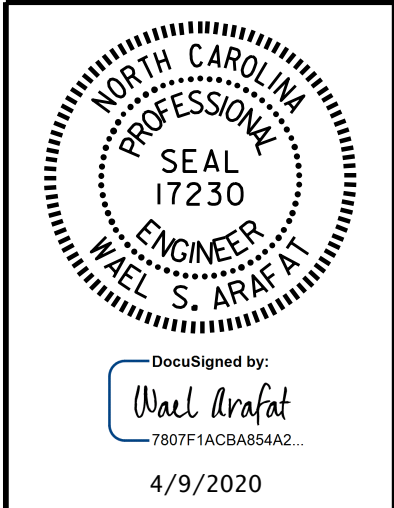

DOCUMENT NOT CONSIDERED FINAL UNLESS ALL SIGNATURES COMPLETED



PROJECT NO. BR-0047
 STOKES COUNTY
 STATION: 18+27.98 -L-

SHEET 1 OF 2
 DEPARTMENT OF TRANSPORTATION
 RALEIGH
 SUBSTRUCTURE
 BENT No. 1

DRAWN BY :	G.C. MORRIS	DATE :	10-19
CHECKED BY :	W.S. ARAFAT	DATE :	12-19
DESIGN ENGINEER OF RECORD:	O. PUIGCERVER	DATE :	11-19

REVISIONS						SHEET NO.
NO.	BY:	DATE:	NO.	BY:	DATE:	S-32
1			3			TOTAL SHEETS
2			4			39

pw:\parrish-pw\entire\comparrish-pw\Documents\Surface Transportation\WCD01 BR-0047\Project Design\Structures\DRAWINGS\FINAL\400.065.BR0047_SMLL.B1.032.084010 4/9/2020 7:40:12 AM