



5/28/19

TGS ENGINEERS
 706 HILLSBOROUGH ST. SUITE 200
 RALEIGH, NC 27603
 PH (919) 773-8887
 CORP. LICENSE NO.: C-0275

EXISTING GROUND _____
 PROPOSED GRADE _____
 LEFT DITCH GRADE _____
 RIGHT DITCH GRADE _____

PROJECT REFERENCE NO. B-5825	SHEET NO. 08
ROADWAY DESIGN ENGINEER T. MARCUS LOWREY 027418 3/19/2020 11:57 AM EDT	HYDRAULICS ENGINEER BENJAMIN J. HENNEKER 044158 3/19/2020 8:57 AM EDT

DOCUMENT NOT CONSIDERED FINAL UNLESS ALL SIGNATURES COMPLETED

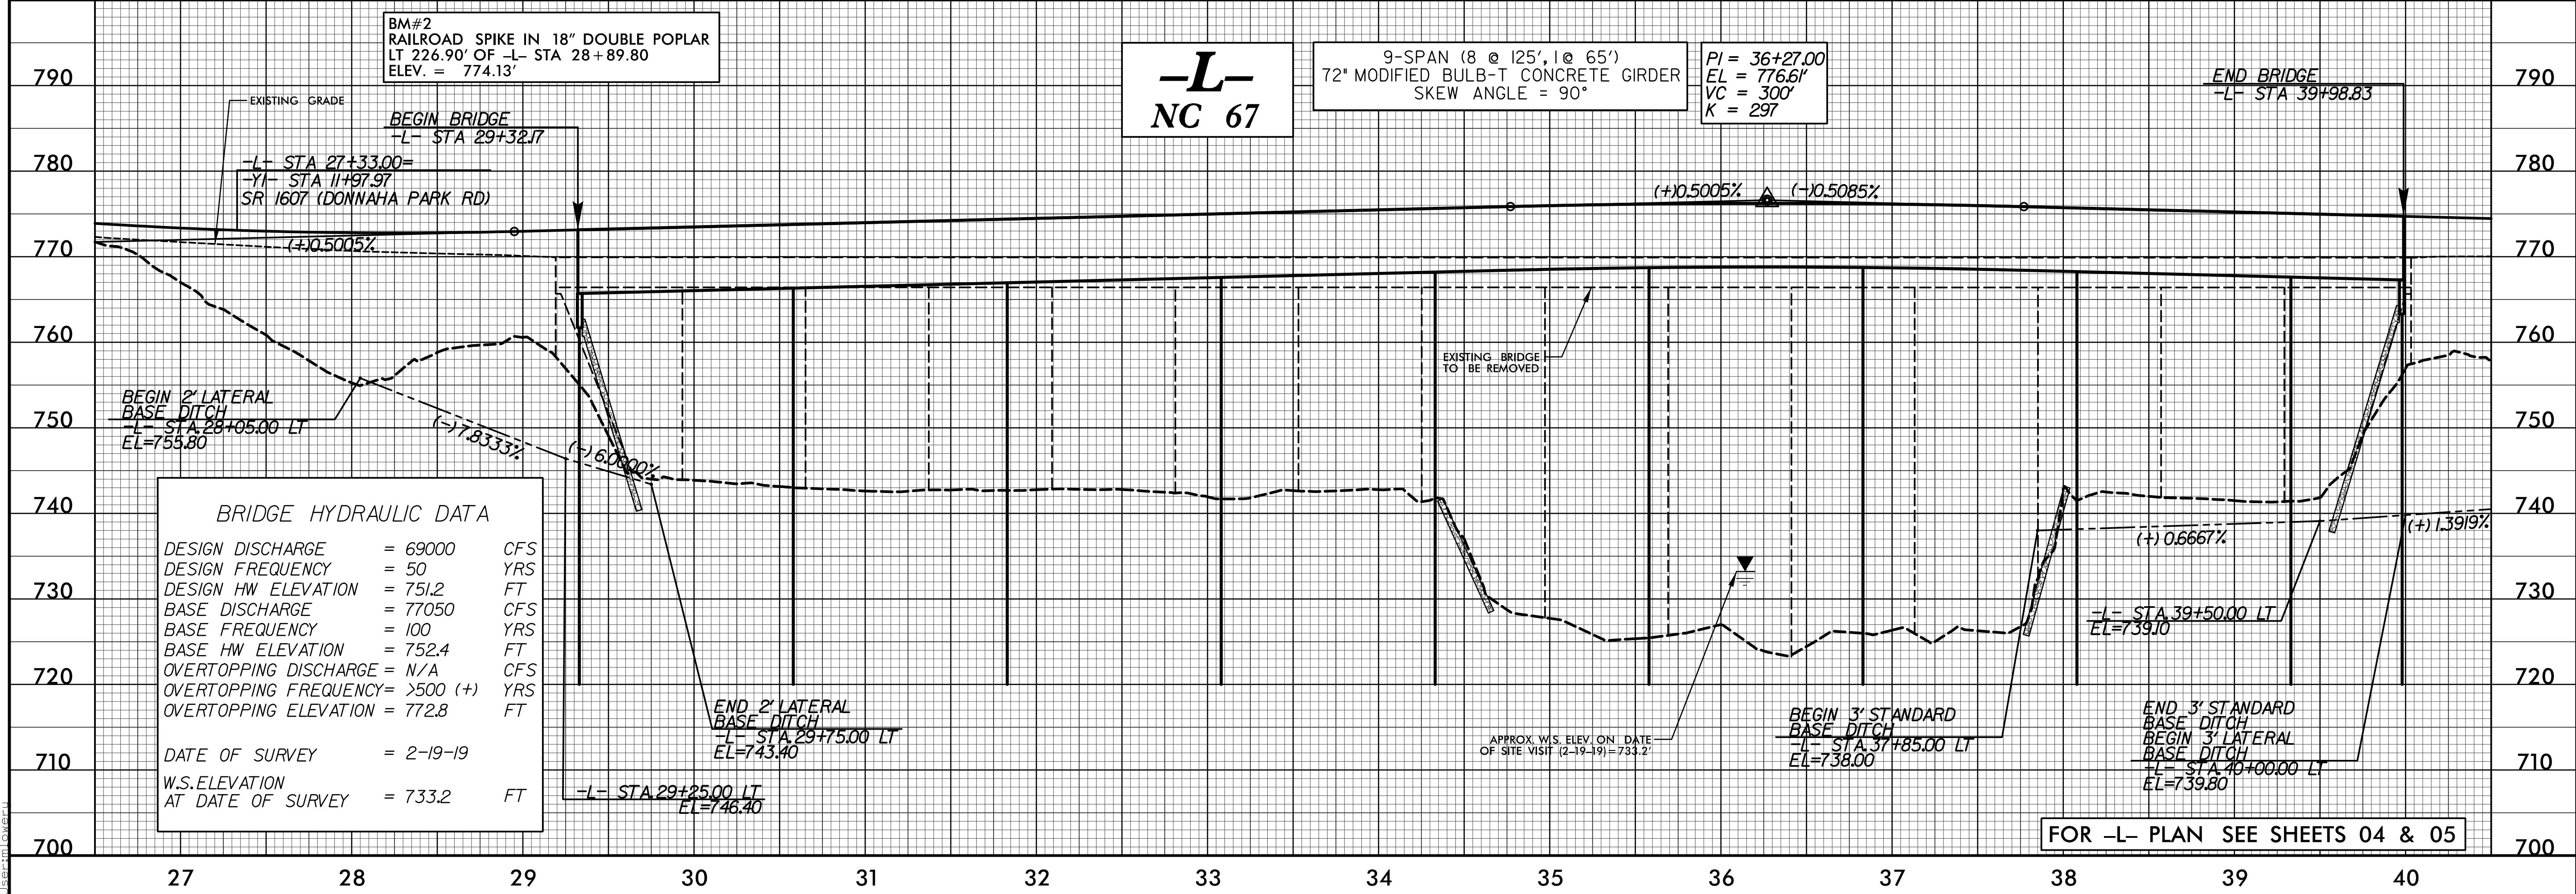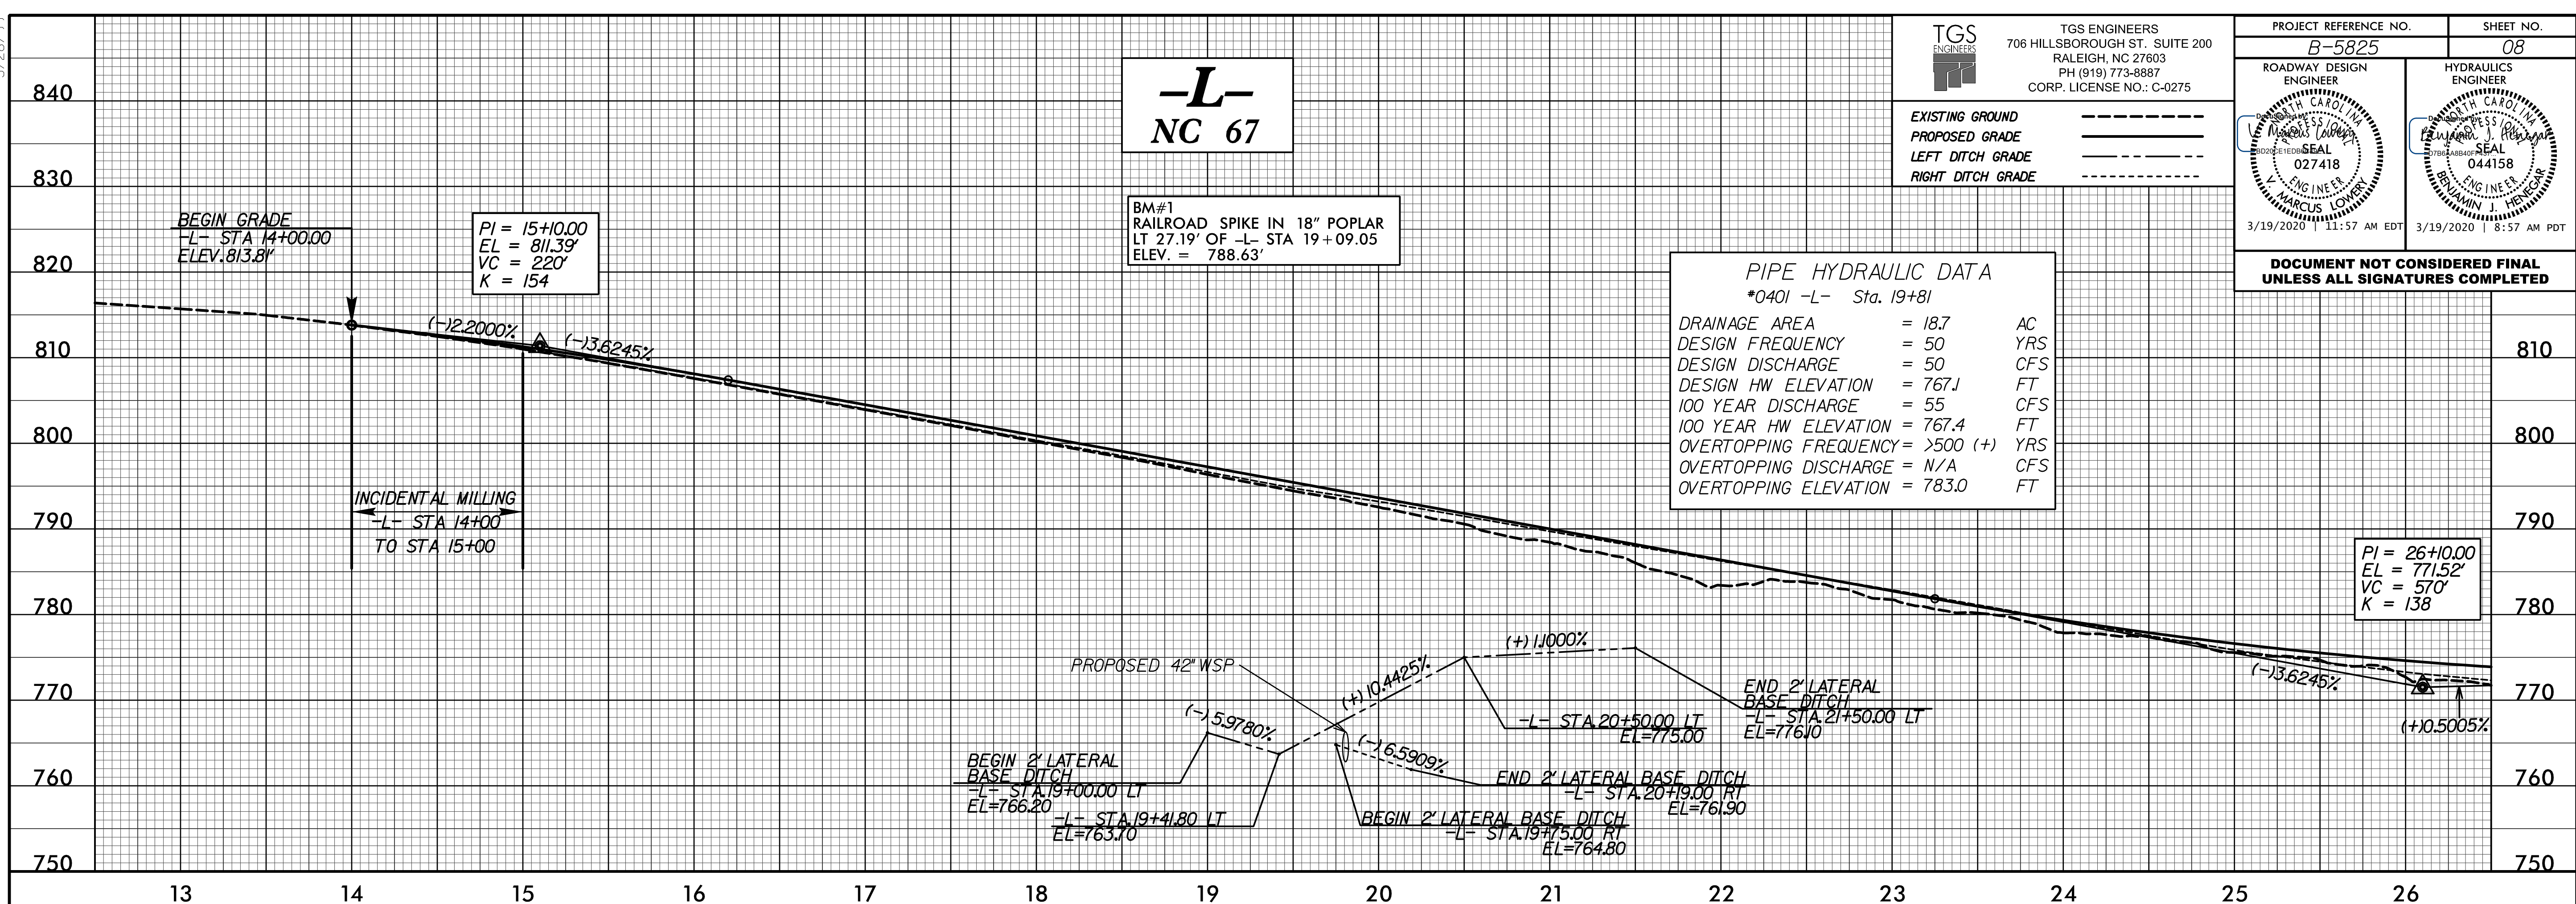

FOR -L- PLAN SEE SHEETS 04 & 05

3/13/2020 10:58:25 \\Roadway\Proj\B5825\rdy\pfl_08.dgn